
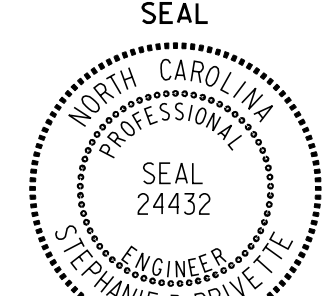


- NOTE:**
1. REMOVE EXISTING 12F SMFO DROP CABLE FROM EXISTING SIGNAL CABINET. BACKPULL TO EXISTING WOOD POLE LABELED **4** AND RE-ROUTE TO NEW SIGNAL CABINET.
  2. RETURN EXISTING CAMERA TO CITY TRAFFIC ENGINEER.

PLANS PREPARED IN THE OFFICE OF:  
**Kimley»Horn**  
 250 N. Greenfield Place, Garner, NC 27529  
 NC License #F-0102  
 P.O. Box 33068  
 Raleigh, NC 27636  
 (919) 677-2000

 Prepared For: Transportation Mobility and Safety Division NORTH CAROLINA DEPARTMENT OF TRANSPORTATION 250 N. Greenfield Place, Garner, NC 27529	<b>U-3315 INTERCONNECT</b>		SEAL  NORTH CAROLINA PROFESSIONAL ENGINEER SEAL 24432 STEPHANIE B. PRIVETTE
	DIVISION 2    PITT COUNTY    GREENVILLE PLAN DATE: JUNE 2014    REVIEWED BY: SB PRIVETTE PREPARED BY: SP PENNINGTON    REVIEWED BY:		
SCALE 0    50' 1" = 50'	REVISIONS _____ INIT.    DATE		