


TIP PROJECT: P-4900A

CONTRACT: C203632

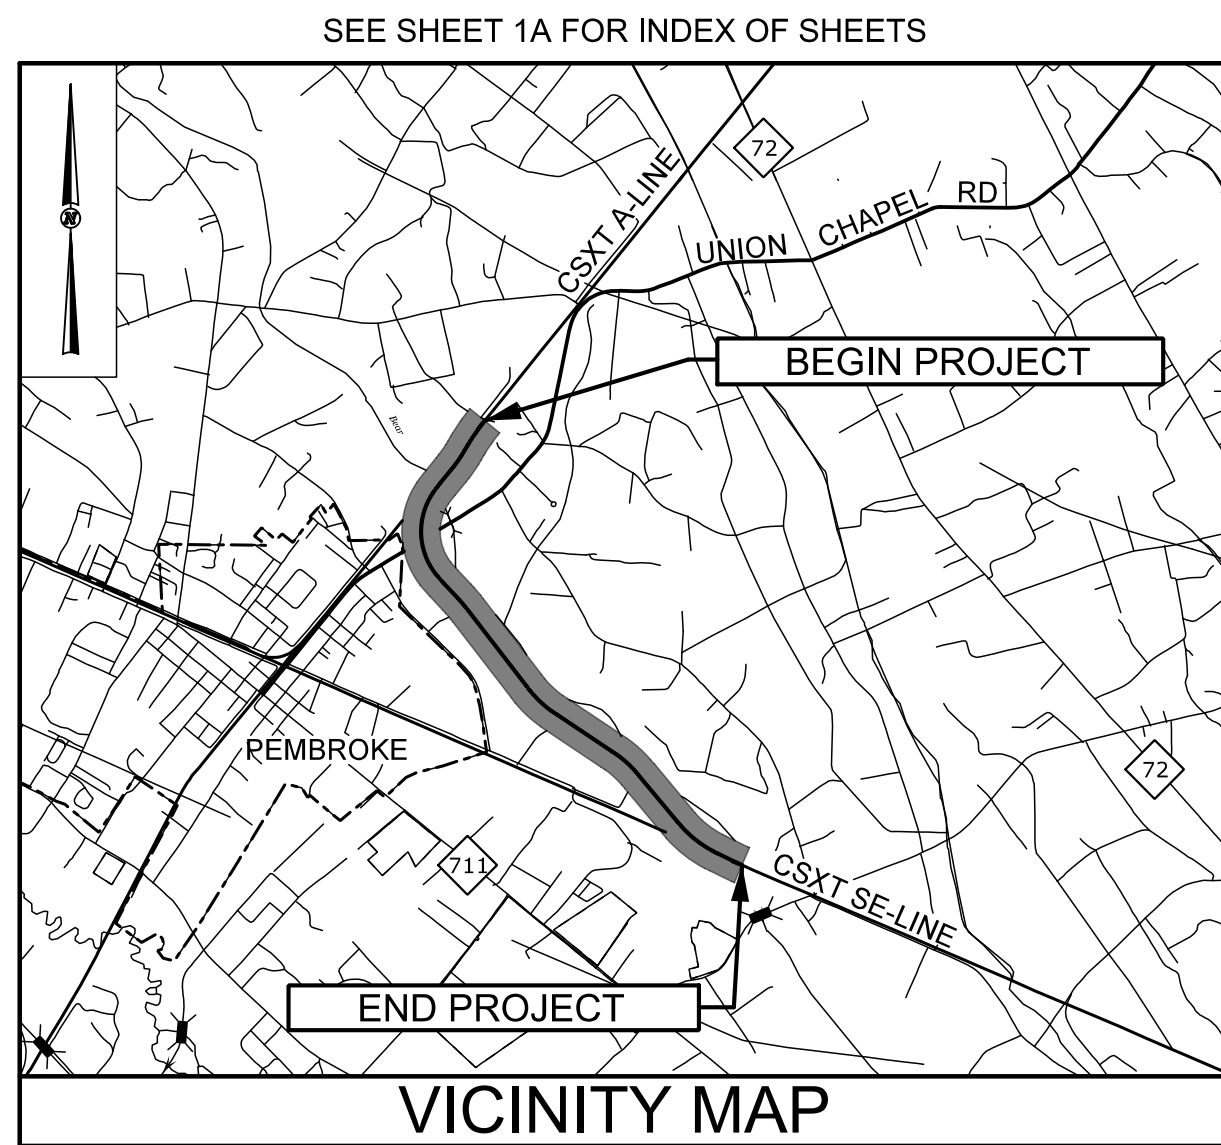



STATE OF NORTH CAROLINA
NCDOT RAIL DIVISION

ROBESON COUNTY

LOCATION: RAILROAD BYPASS OF PEMBROKE

TYPE OF WORK: RAILROAD ROADBED, GRADING, DRAINAGE, STRUCTURES

STATE	STATE PROJECT REFERENCE NO.	SHEET NO.	TOTAL SHEETS
N.C.	P-4900A	1	
STATE PROJ. NO.	F.A. PROJ. NO.	DESCRIPTION	
41099.1.S3		P.E. / UTIL P.E. / ROW	
41099.3.S2		CONST./UTIL CONST.	

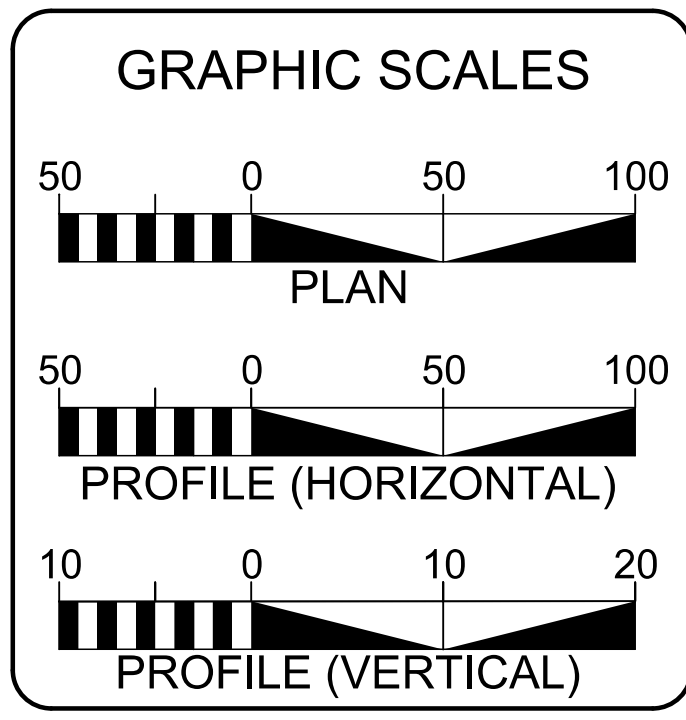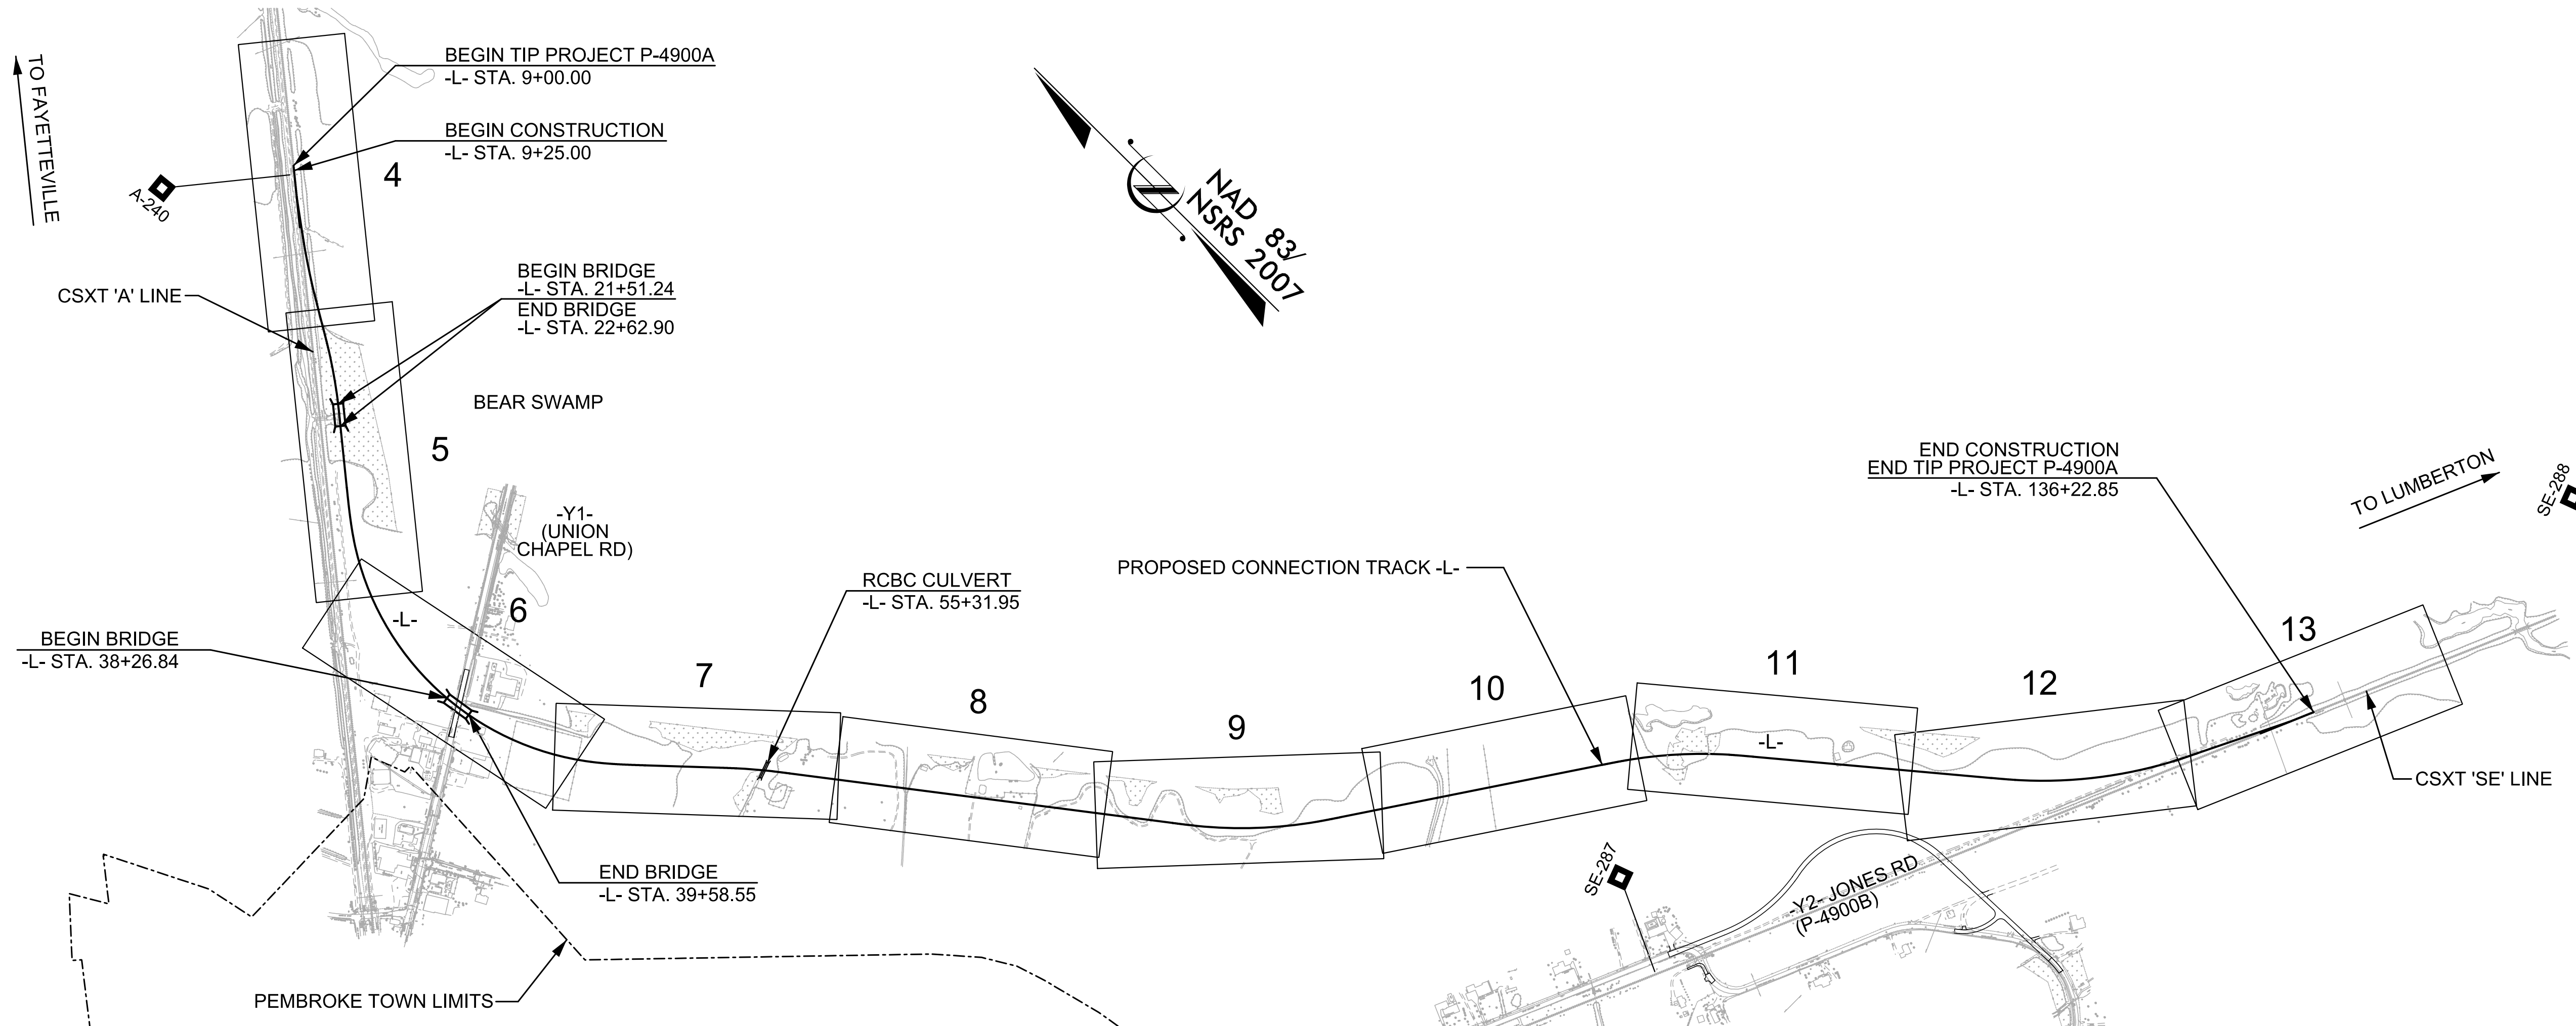

PROJECT LENGTH

LENGTH OF RAIL TIP PROJECT	2.364 MILES
LENGTH OF STRUCTURES TIP PROJECT	0.046 MILES
TOTAL LENGTH OF RAIL TIP PROJECT	2.410 MILES

NCDOT CONTACT: BRAD SMYTHE, P.E.
NCDOT PROJECT MANAGER

Prepared in the Office of:
HNTB
HNTB NORTH CAROLINA, P.C.
343 E. Six Forks Road, Suite 200
Raleigh, North Carolina 27609
NC License No: C-1554

2012 STANDARD SPECIFICATIONS

RIGHT OF WAY DATE:
MAY 30, 2014

LETTING DATE:
AUGUST 18, 2015

COREY VERNIER, P.E.
RAIL PROJECT ENGINEER

ENRICO ROQUE, P.E.
ROADWAY PROJECT DESIGN ENGINEER

DAVID HAWKINS, P.E.
STRUCTURE PROJECT ENGINEER

JAMES BYRD, P.E.
HYDRAULICS PROJECT ENGINEER

BRAD SMYTHE, P.E.
NCDOT PROJECT MANAGER

RAIL ENGINEER

DocuSigned by:
Corey P. Vernier
SIGNATURE

P.E.

HYDRAULICS ENGINEER

DocuSigned by:
James A. Byrd
SIGNATURE

P.E.

NC DEPARTMENT OF TRANSPORTATION
RAIL DIVISION
DESIGN AND CONSTRUCTION