
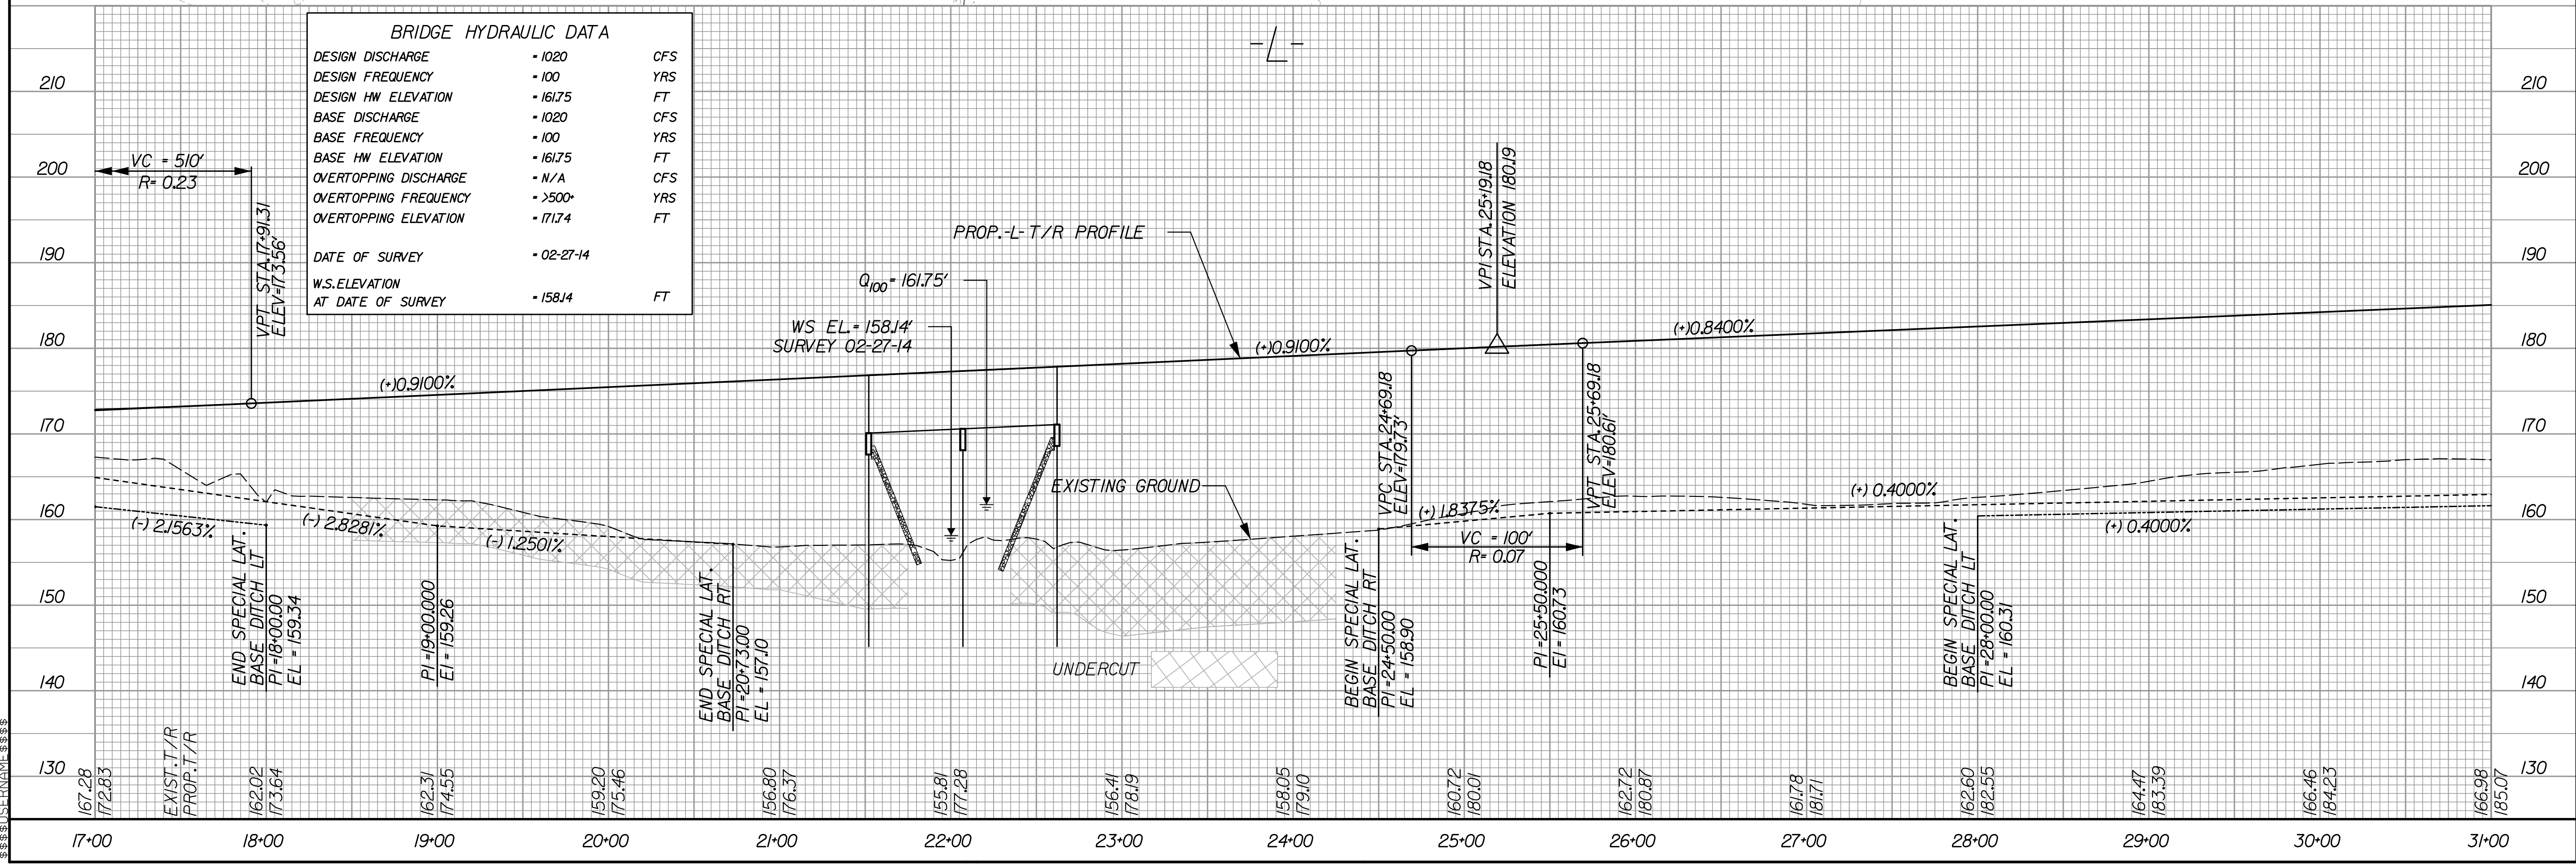


PROJECT REFERENCE NO. P-4900A		SHEET NO. 5
RW SHEET NO.		
RAILROAD DESIGN ENGINEER	HYDRAULICS ENGINEER	
Corey P. Vannoy 1/27/2015	James A. Byrd 1/27/2015	

DATE: JANUARY 19, 2015

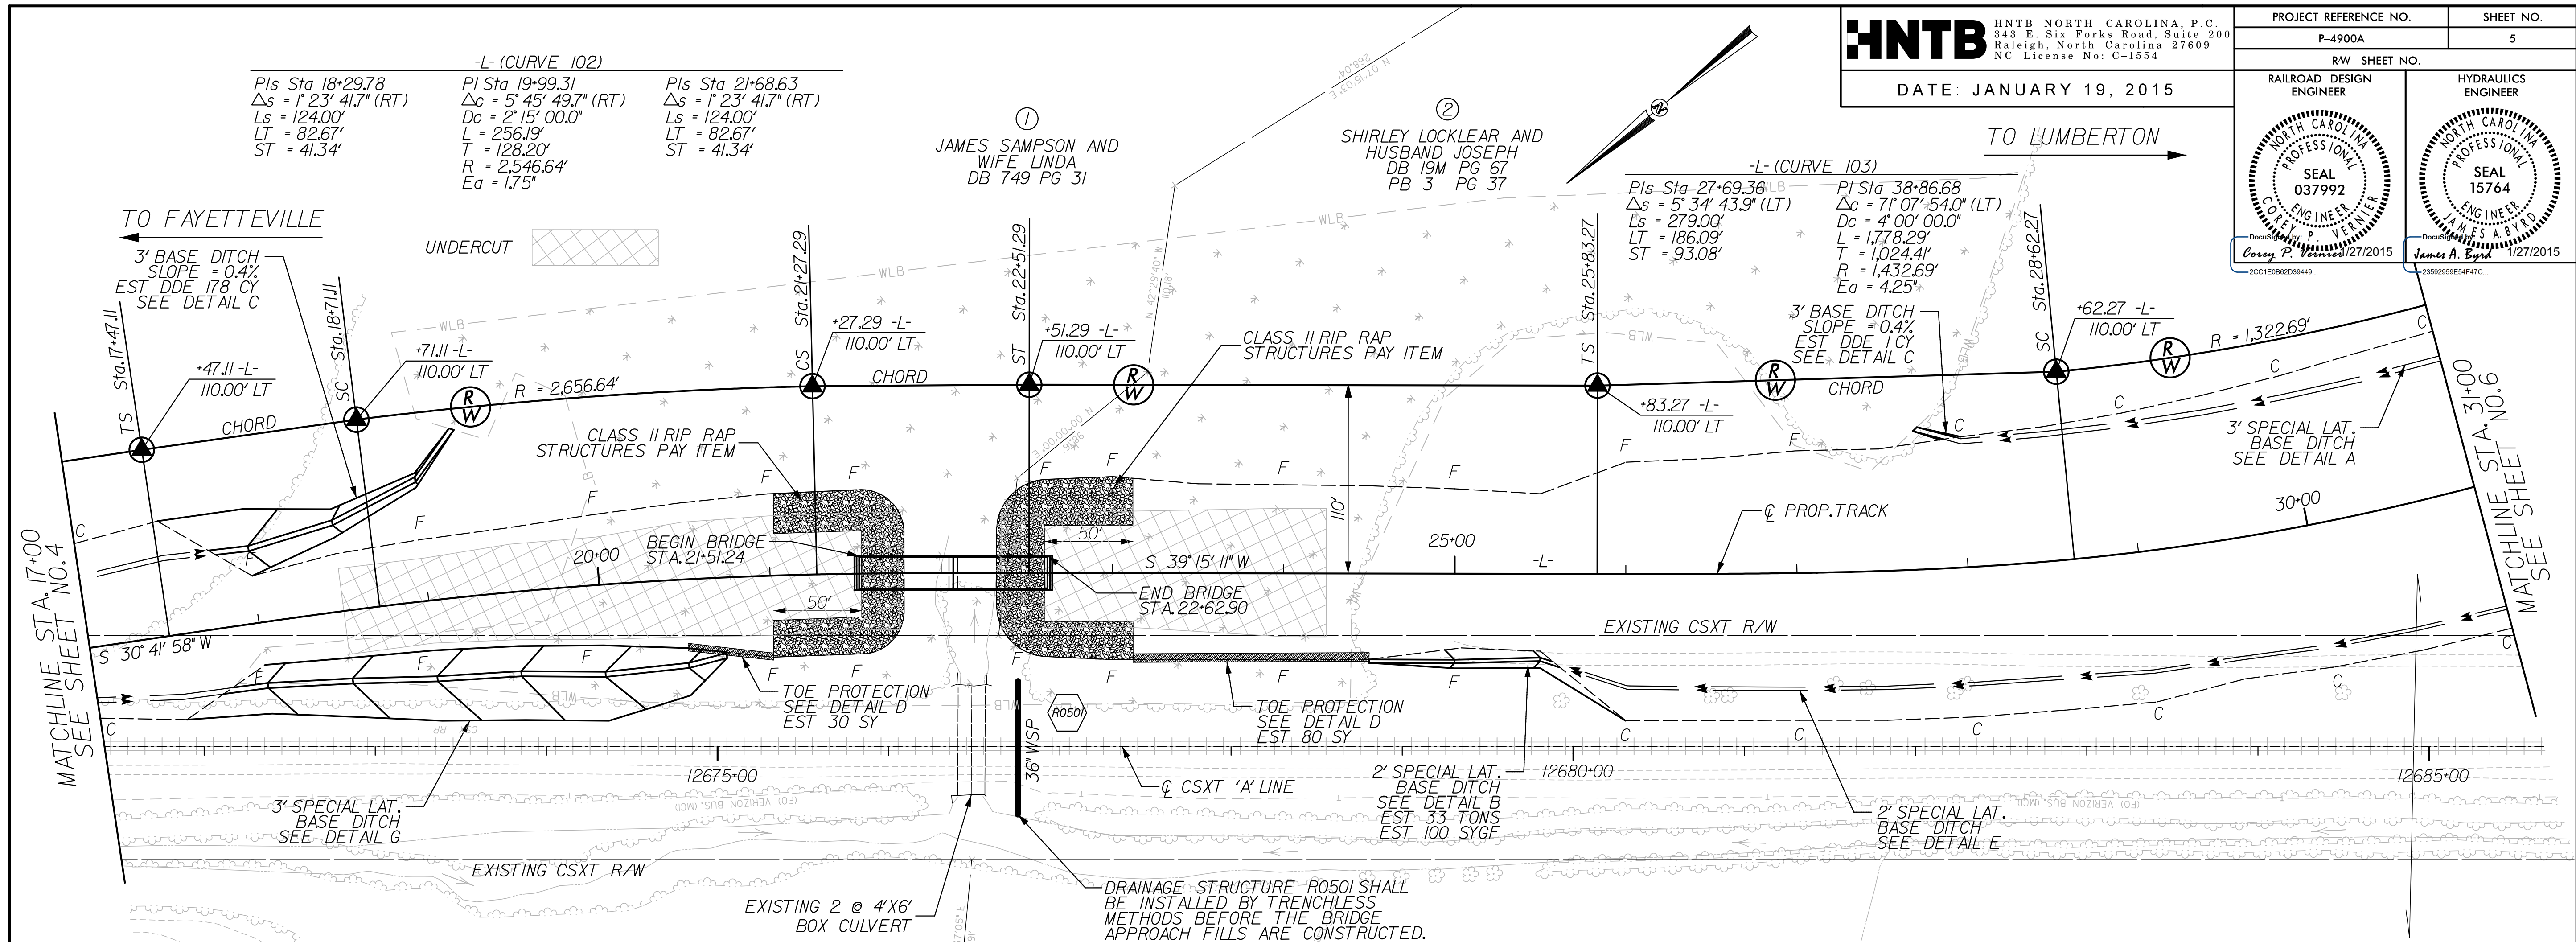

8:23:32 AM W:\embrace_psh_05.dgn
 \$\$\$\$
 \$\$\$\$
 \$\$\$\$