



RAILROAD DESIGN ENGINEER	HYDRAULICS ENGINEER

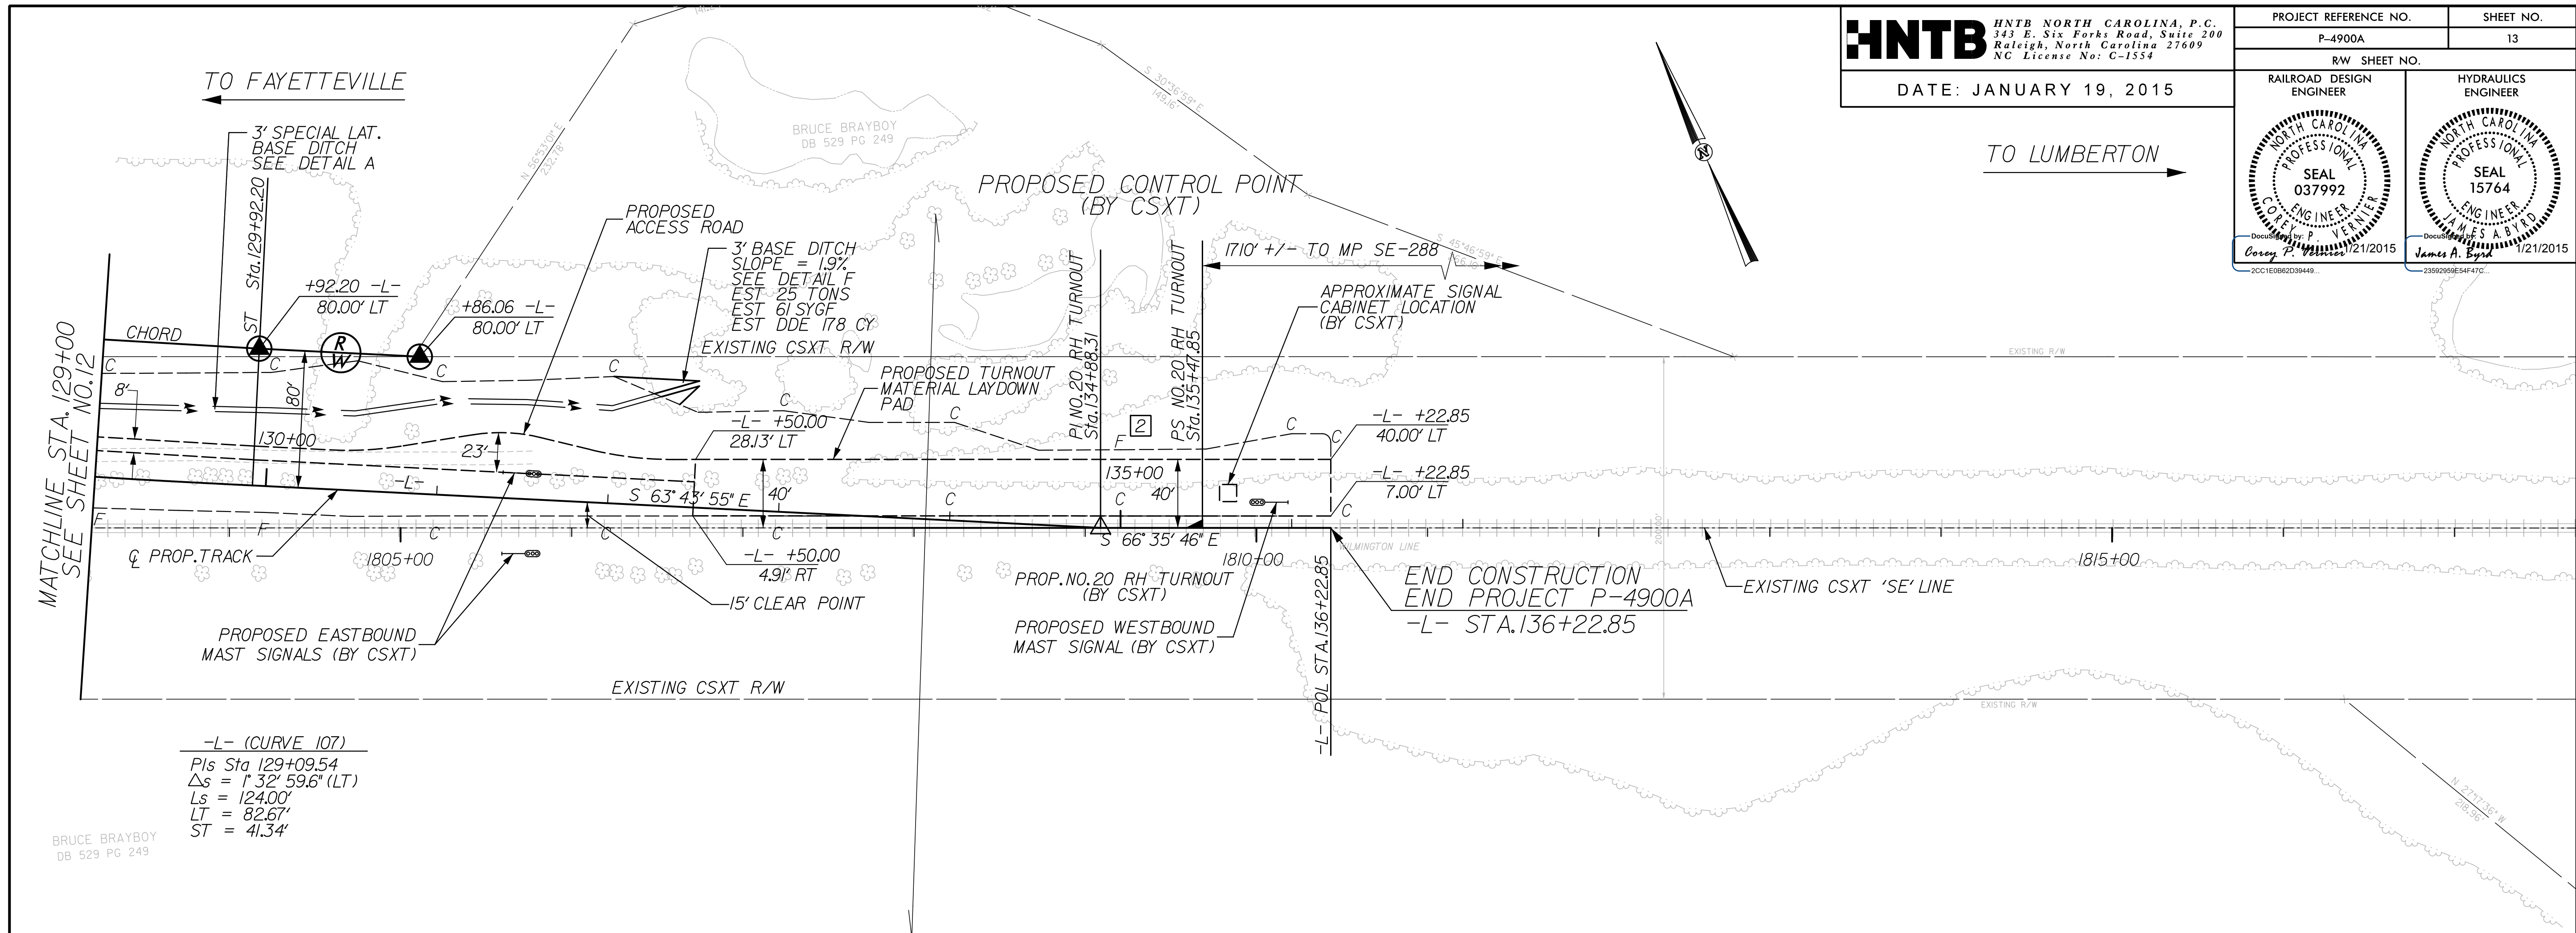

-L- (CURVE 107)
 PIs Sta 129+09.54
 $\Delta s = 1' 32' 59.6''$ (LT)
 $L_s = 124.00'$
 $LT = 82.67'$
 $ST = 41.34'$

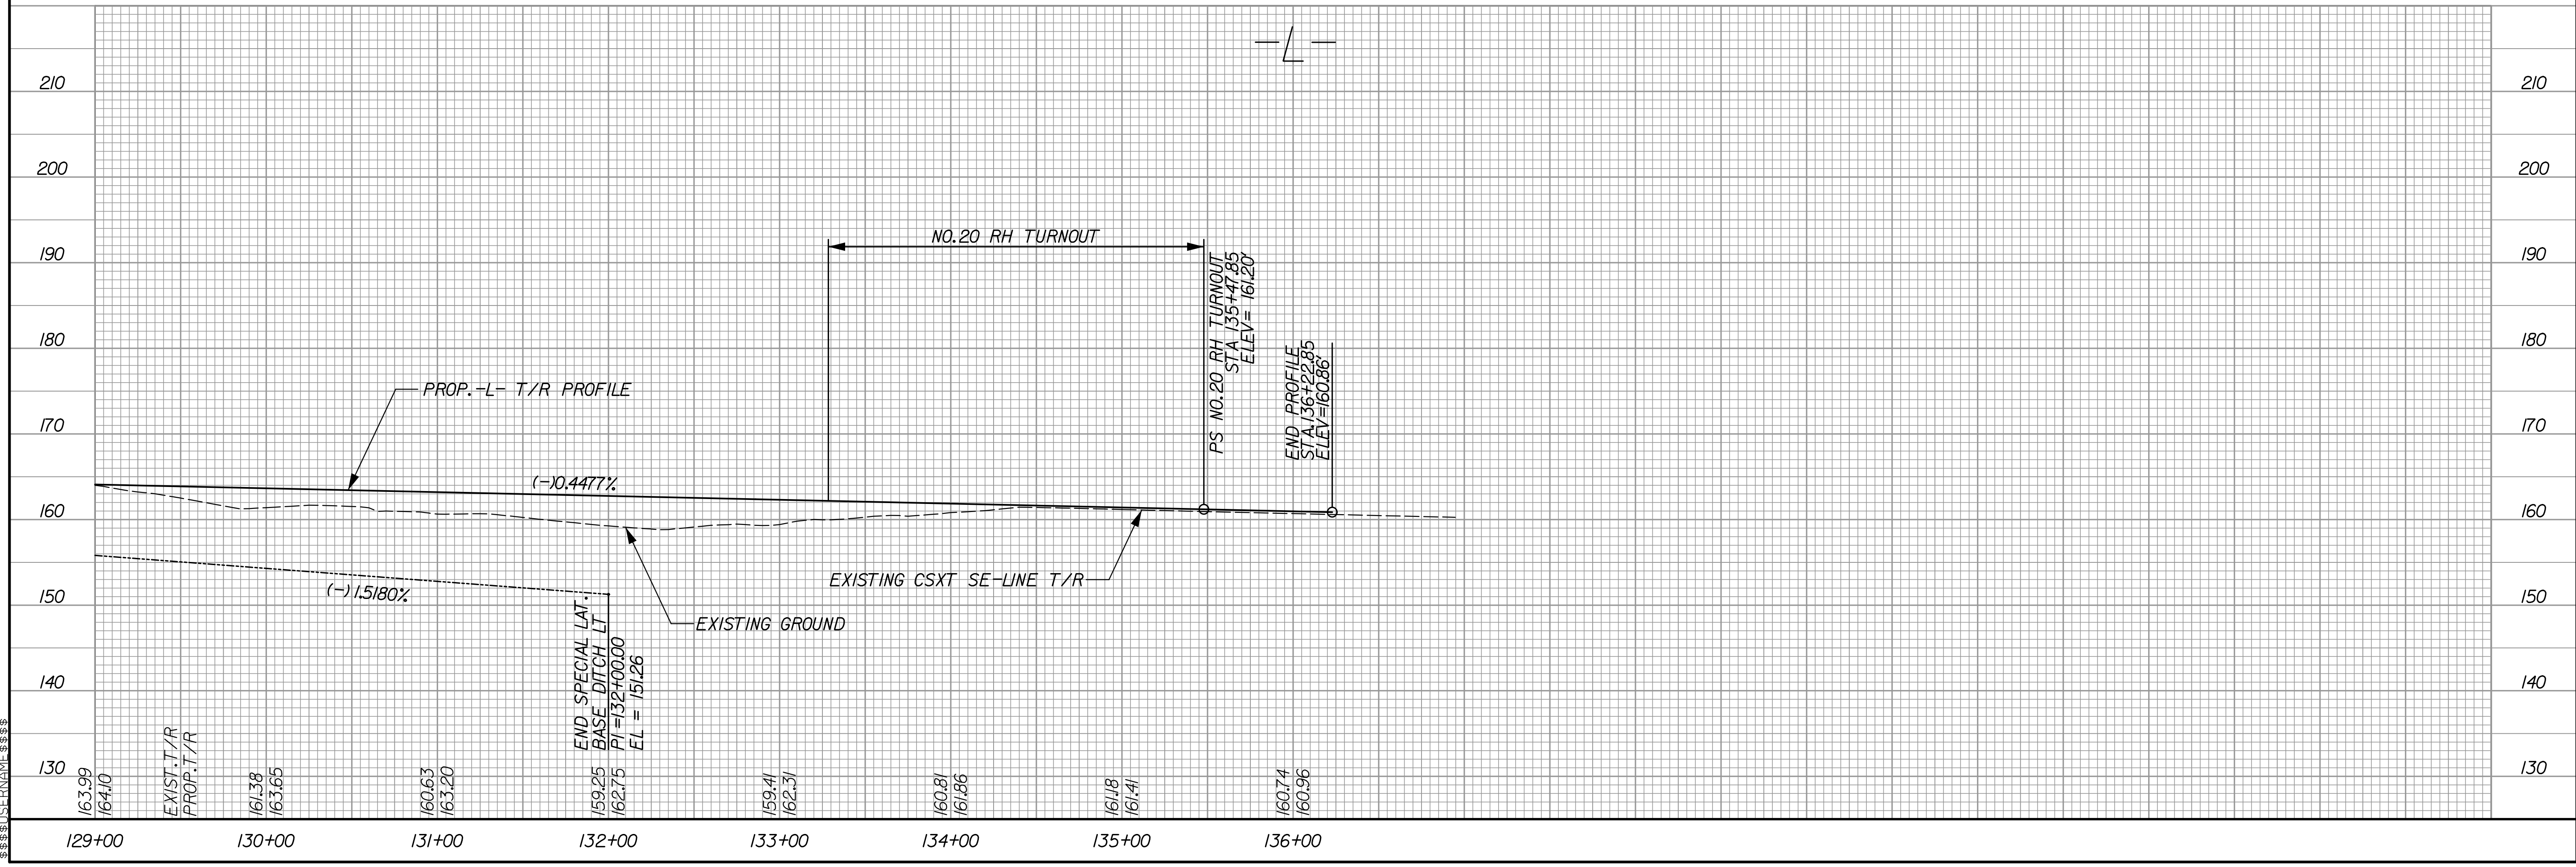

6:33:28 PM
 W:\embrace_psh_13.dgn
 \$\$\$\$
 \$\$\$\$
 \$\$\$\$