
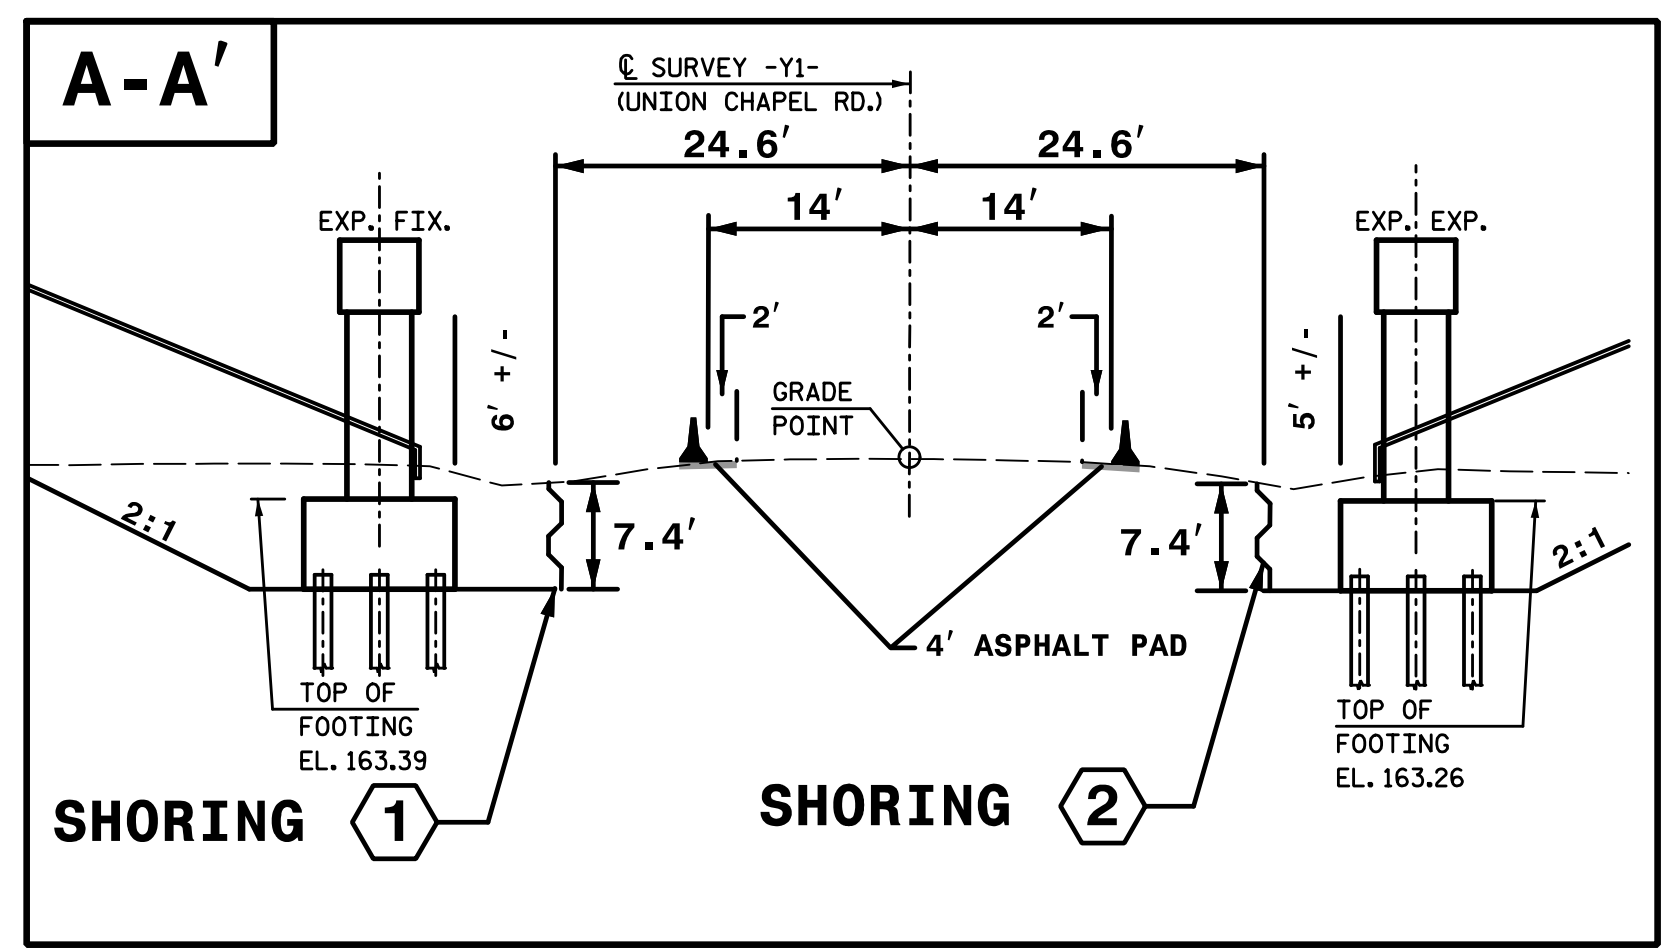
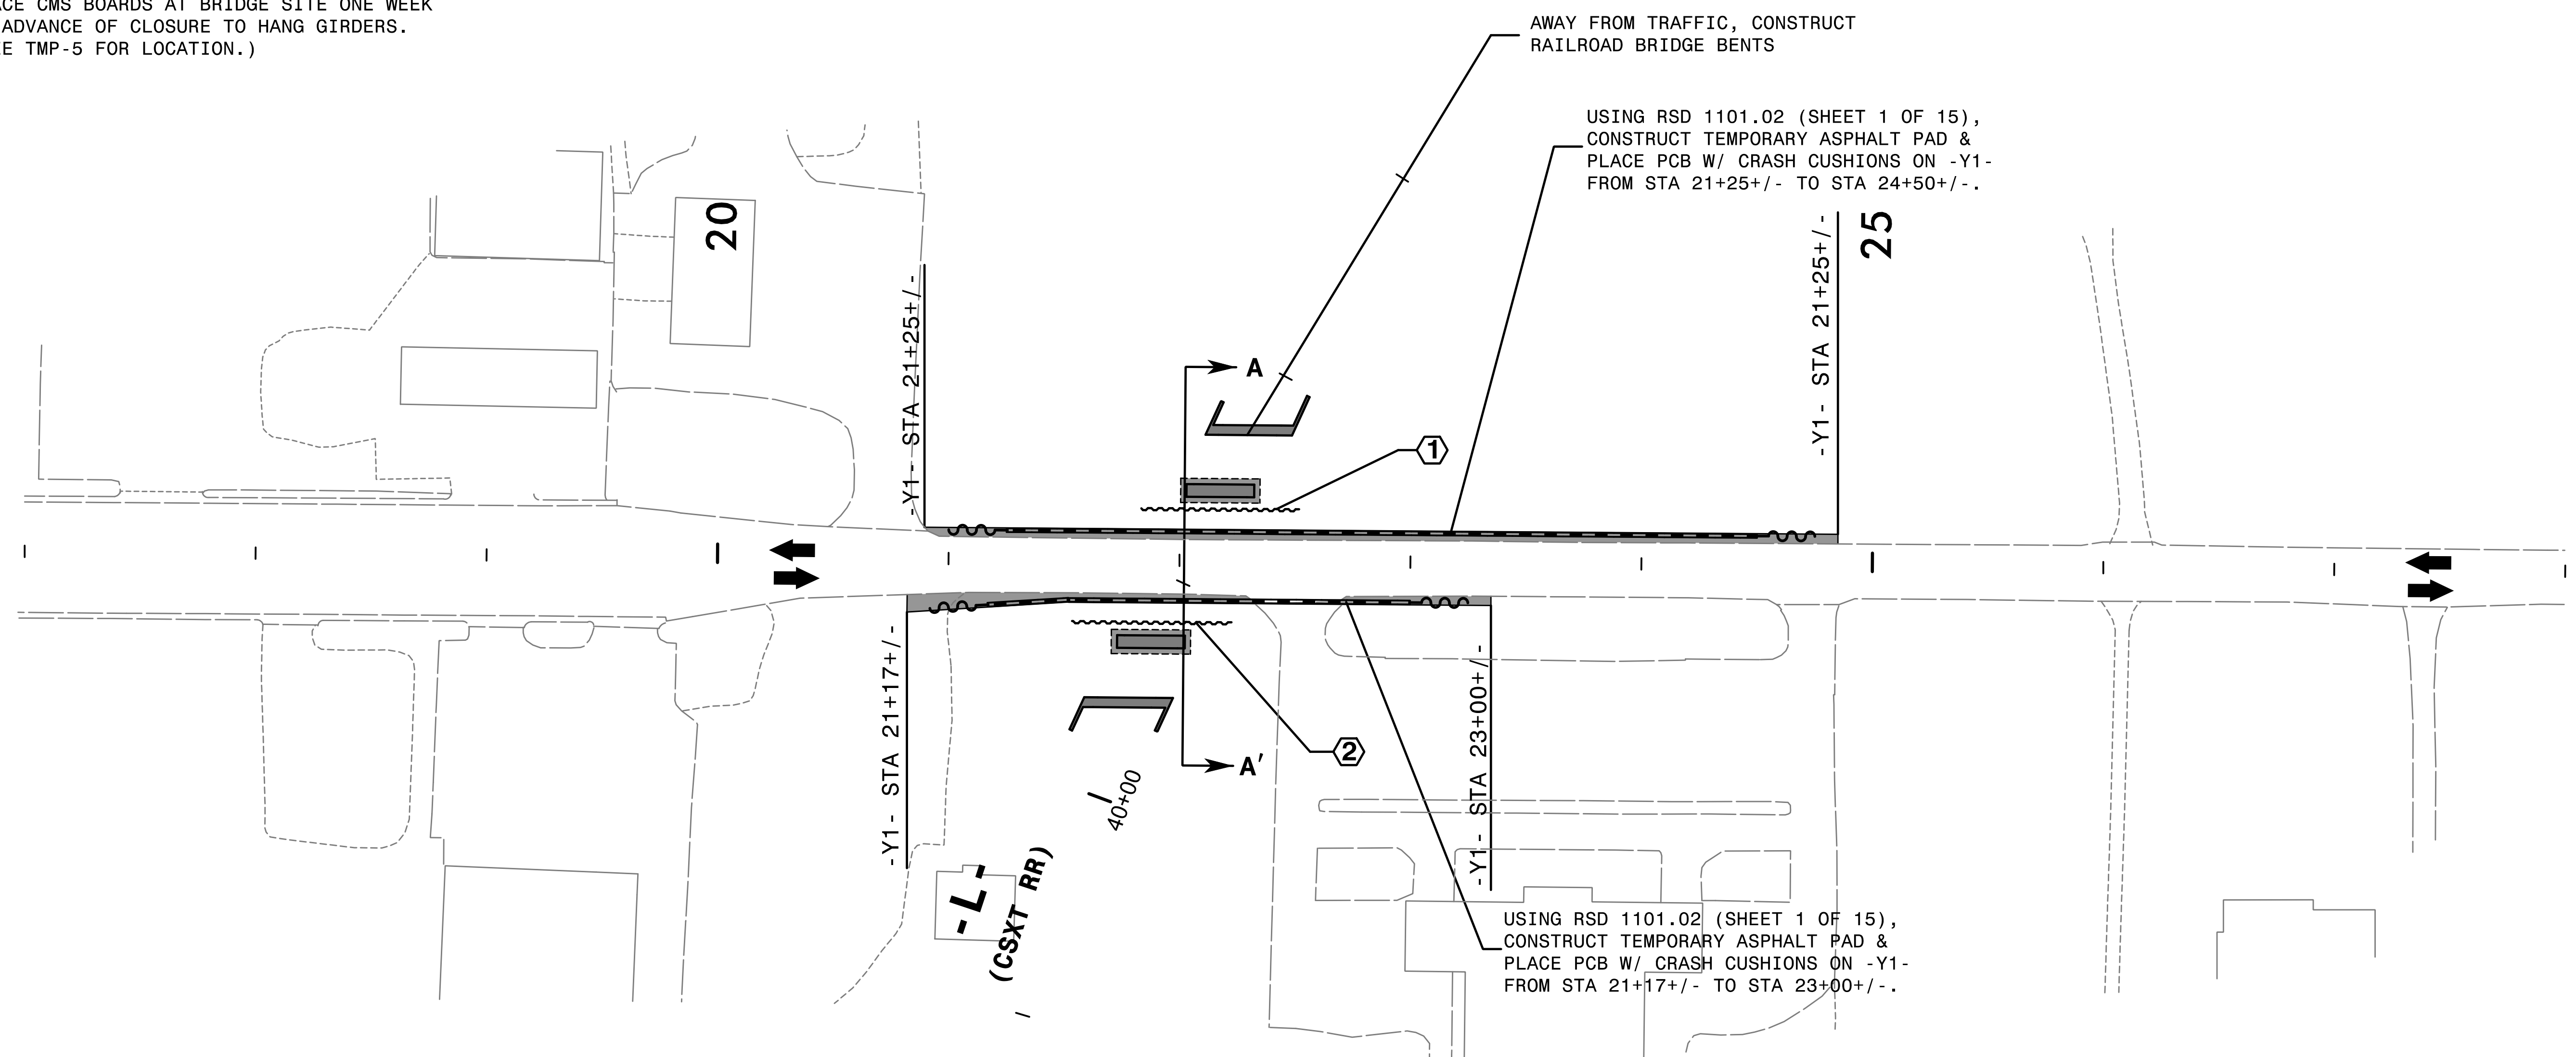


A

MESSAGE NO. 1	MESSAGE NO. 2
XX/XX	EXPECT
NIGHT	30 MIN
WORK	DELAYS

CHANGEABLE MESSAGE SIGN

PLACE CMS BOARDS AT BRIDGE SITE ONE WEEK IN ADVANCE OF CLOSURE TO HANG GIRDERS. (SEE TMP-5 FOR LOCATION.)

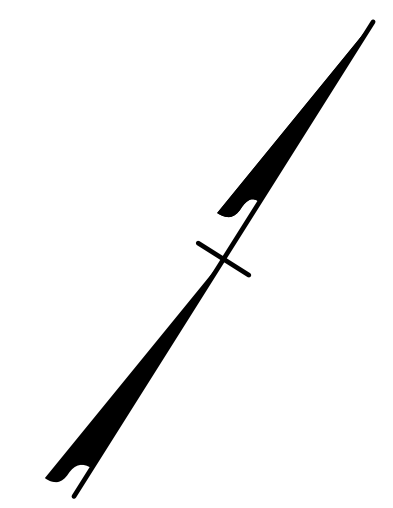

1 EST QUANTITY = 395 SF

TEMPORARY SHORING
FROM -Y1- STA 21+83.3+/-, 24.6' LT
TO -Y1- STA 22+51.6+/-, 24.6' LT

(SEE SHEET TMP-2 FOR TEMPORARY SHORING NOTES)




2 EST QUANTITY = 395 SF

TEMPORARY SHORING
FROM -Y1- STA 21+53.7+/-, 24.6' RT
TO -Y1- STA 22+22.1+/-, 24.6' RT

(SEE SHEET TMP-2 FOR TEMPORARY SHORING NOTES)

REVISIONS

QA/QC STAGE:
REVIEW:
CONCUR:
REVISE:
VERIFY:

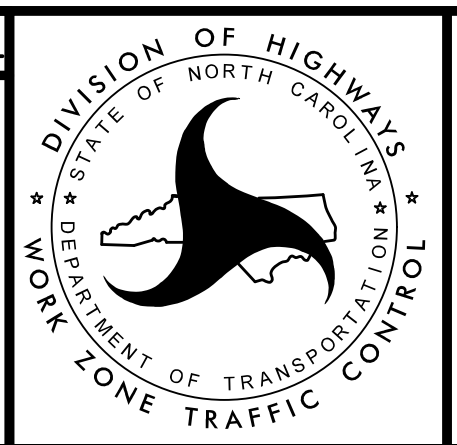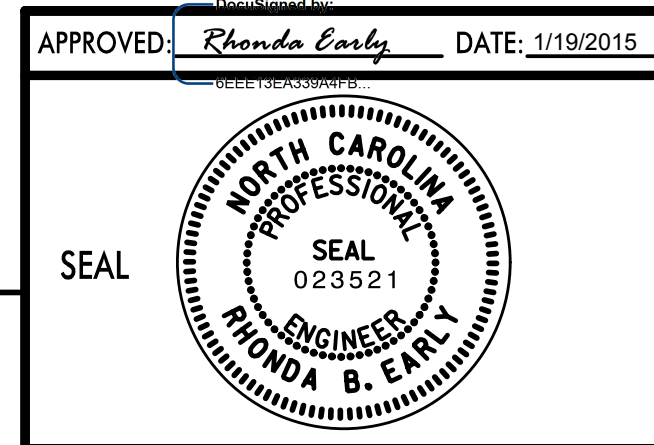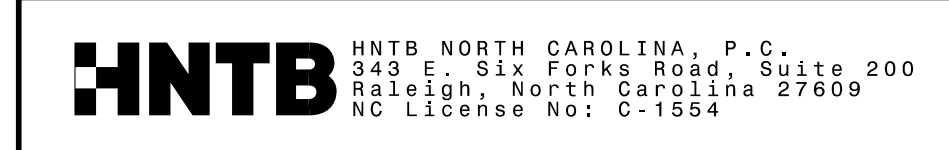

TRANSPORTATION MANAGEMENT PLAN

**PHASE I
DETAIL 1**