
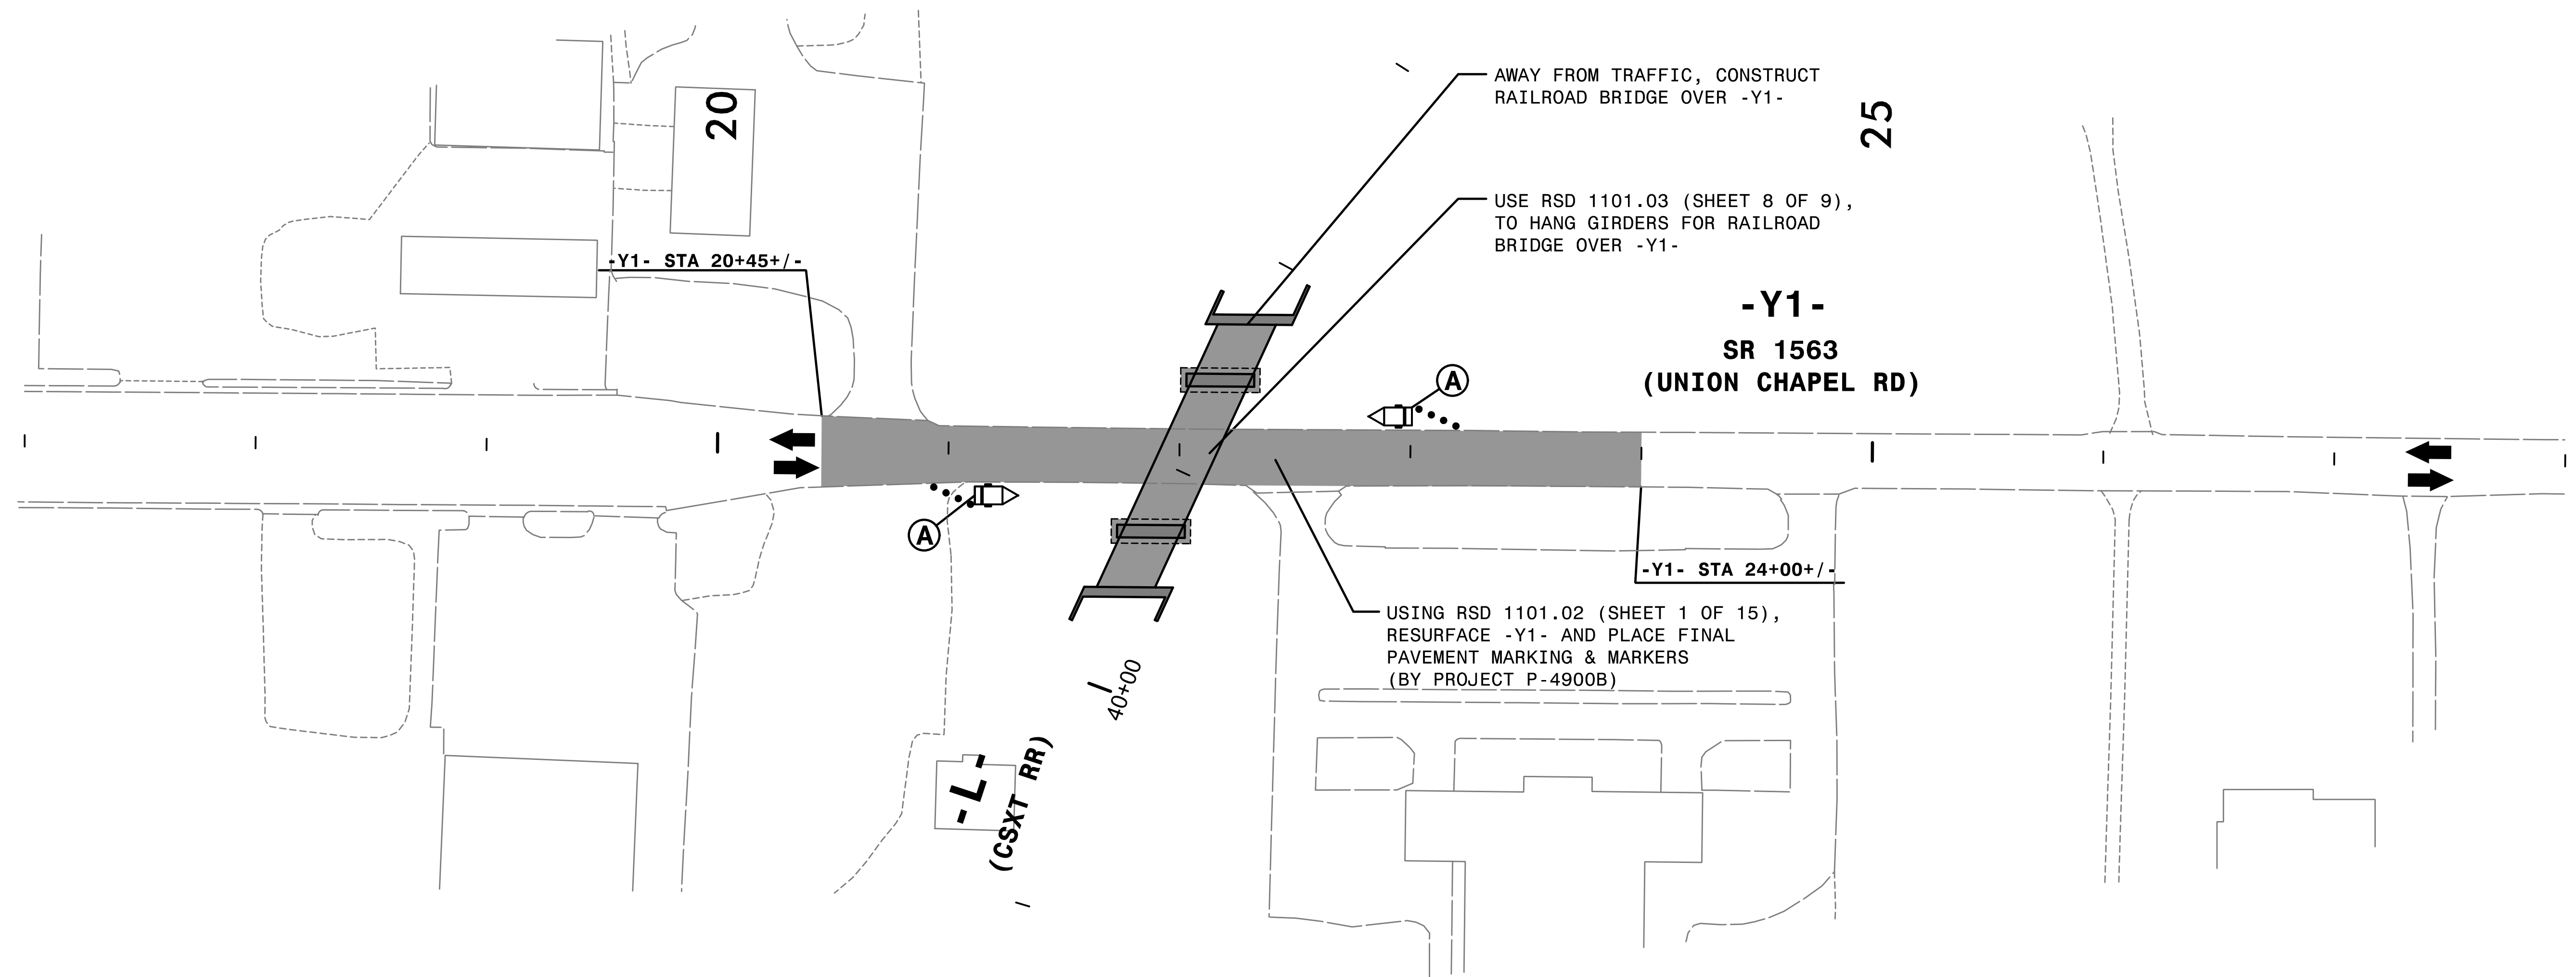


A

MESSAGE NO. 1	MESSAGE NO. 2
XX/XX	EXPECT
NIGHT	30 MIN
WORK	DELAYS

CHANGEABLE MESSAGE SIGN

PLACE CMS BOARDS AT BRIDGE SITE ONE WEEK IN ADVANCE OF CLOSURE TO HANG GIRDERS.

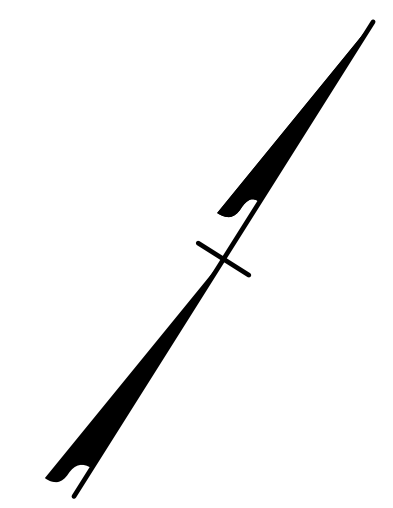

REVISIONS

11:27:48 AM 2/23/2015 \\p1d2.dgn
 \$\$\$USERNAME\$\$\$

QA/QC STAGE:

REVIEW:	_____
CONCUR:	_____
REVISE:	_____
VERIFY:	_____

HNTB HNTB NORTH CAROLINA, P.C.
 343 E. Six Forks Road, Suite 200
 Raleigh, North Carolina 27609
 NC License No: C-1554

APPROVED: *Rhonda B. Early* DATE: 2/23/2015

SEAL

TRANSPORTATION
 MANAGEMENT PLAN

**PHASE I
 DETAIL 2**