


PROJECT REFERENCE NO.	SHEET NO.
P-4900A	EC-21/CONST.II
RW SHEET NO.	
RAILROAD DESIGN ENGINEER	HYDRAULICS ENGINEER

DATE: JANUARY 19, 2015

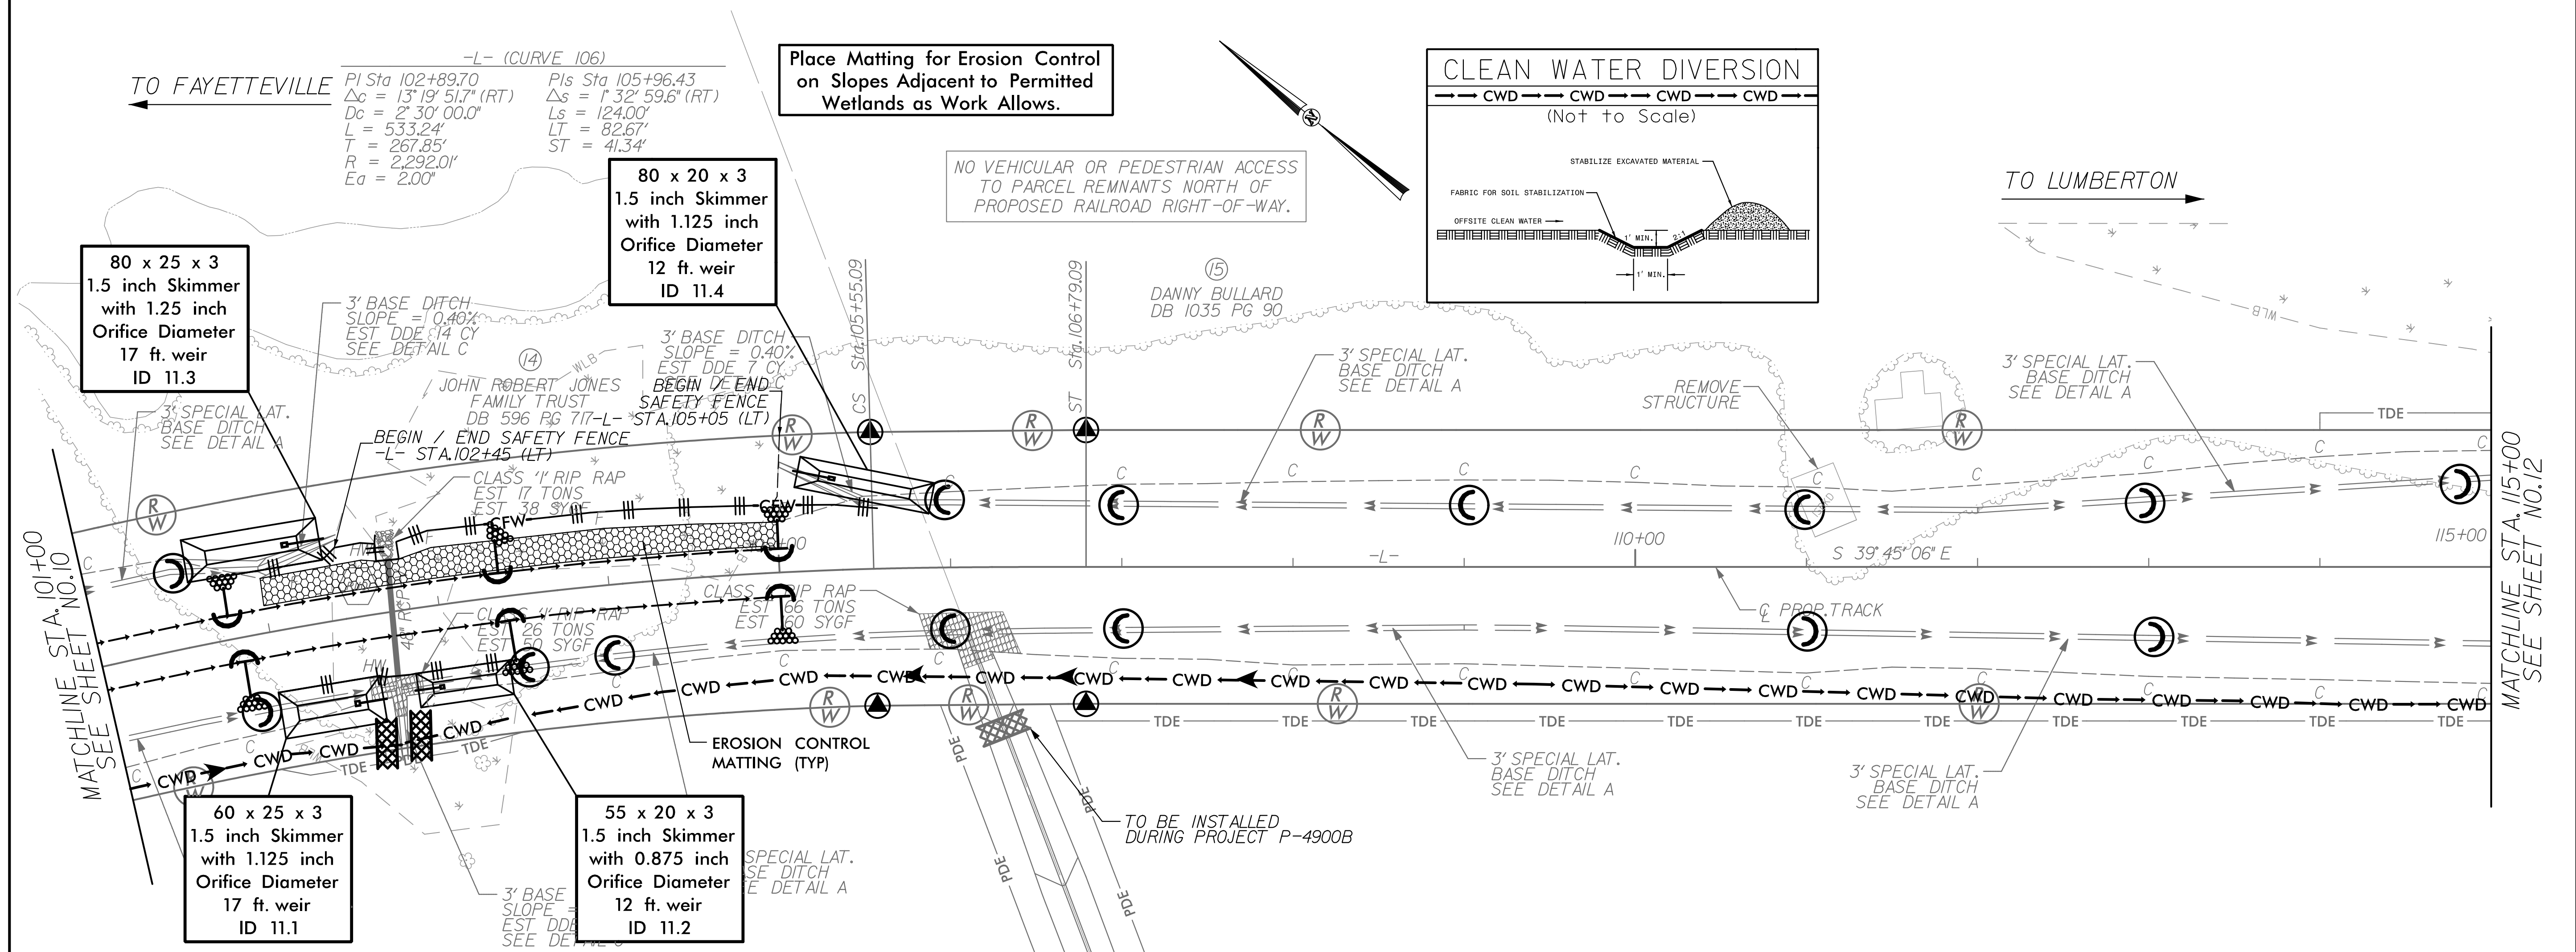

-L- (CURVE 106)  
 PI Sta 102+89.70 Δc = 13°19'51.7" (RT) Δs = 1°32'59.6" (RT)  
 Dc = 2°30'00.0" Ls = 124.00'  
 L = 533.24' LT = 82.67'  
 T = 267.85' ST = 41.34'  
 R = 2,292.01' Ea = 2.00'

-L-