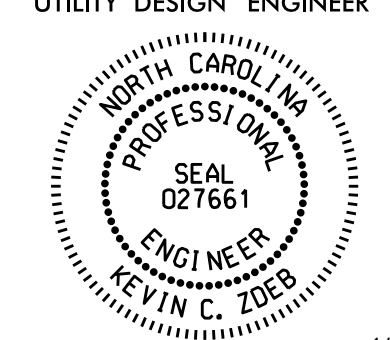

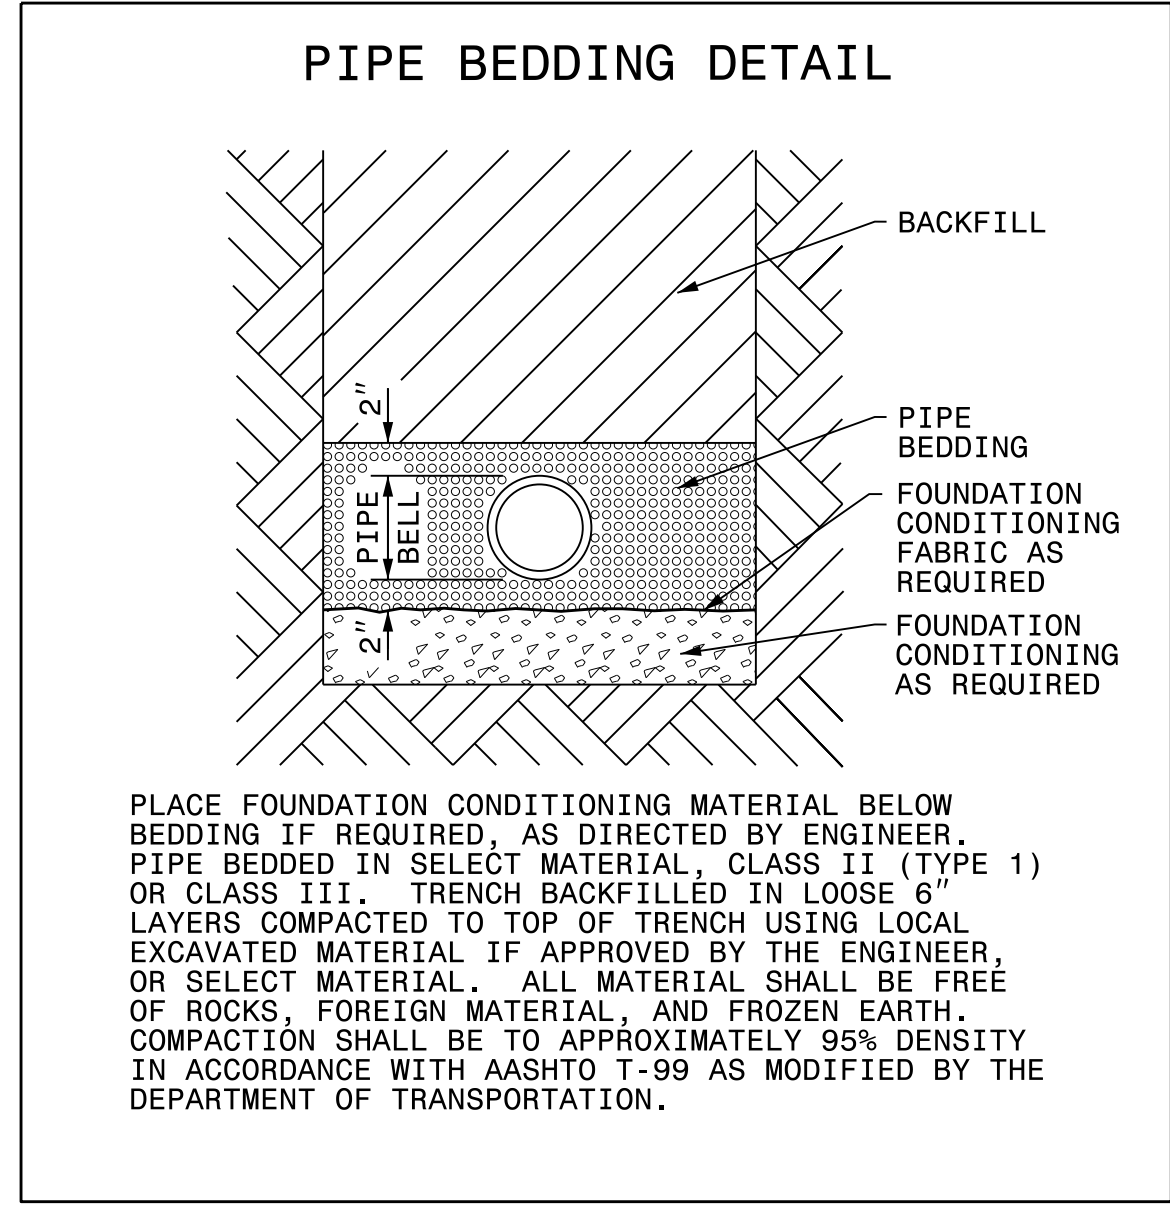
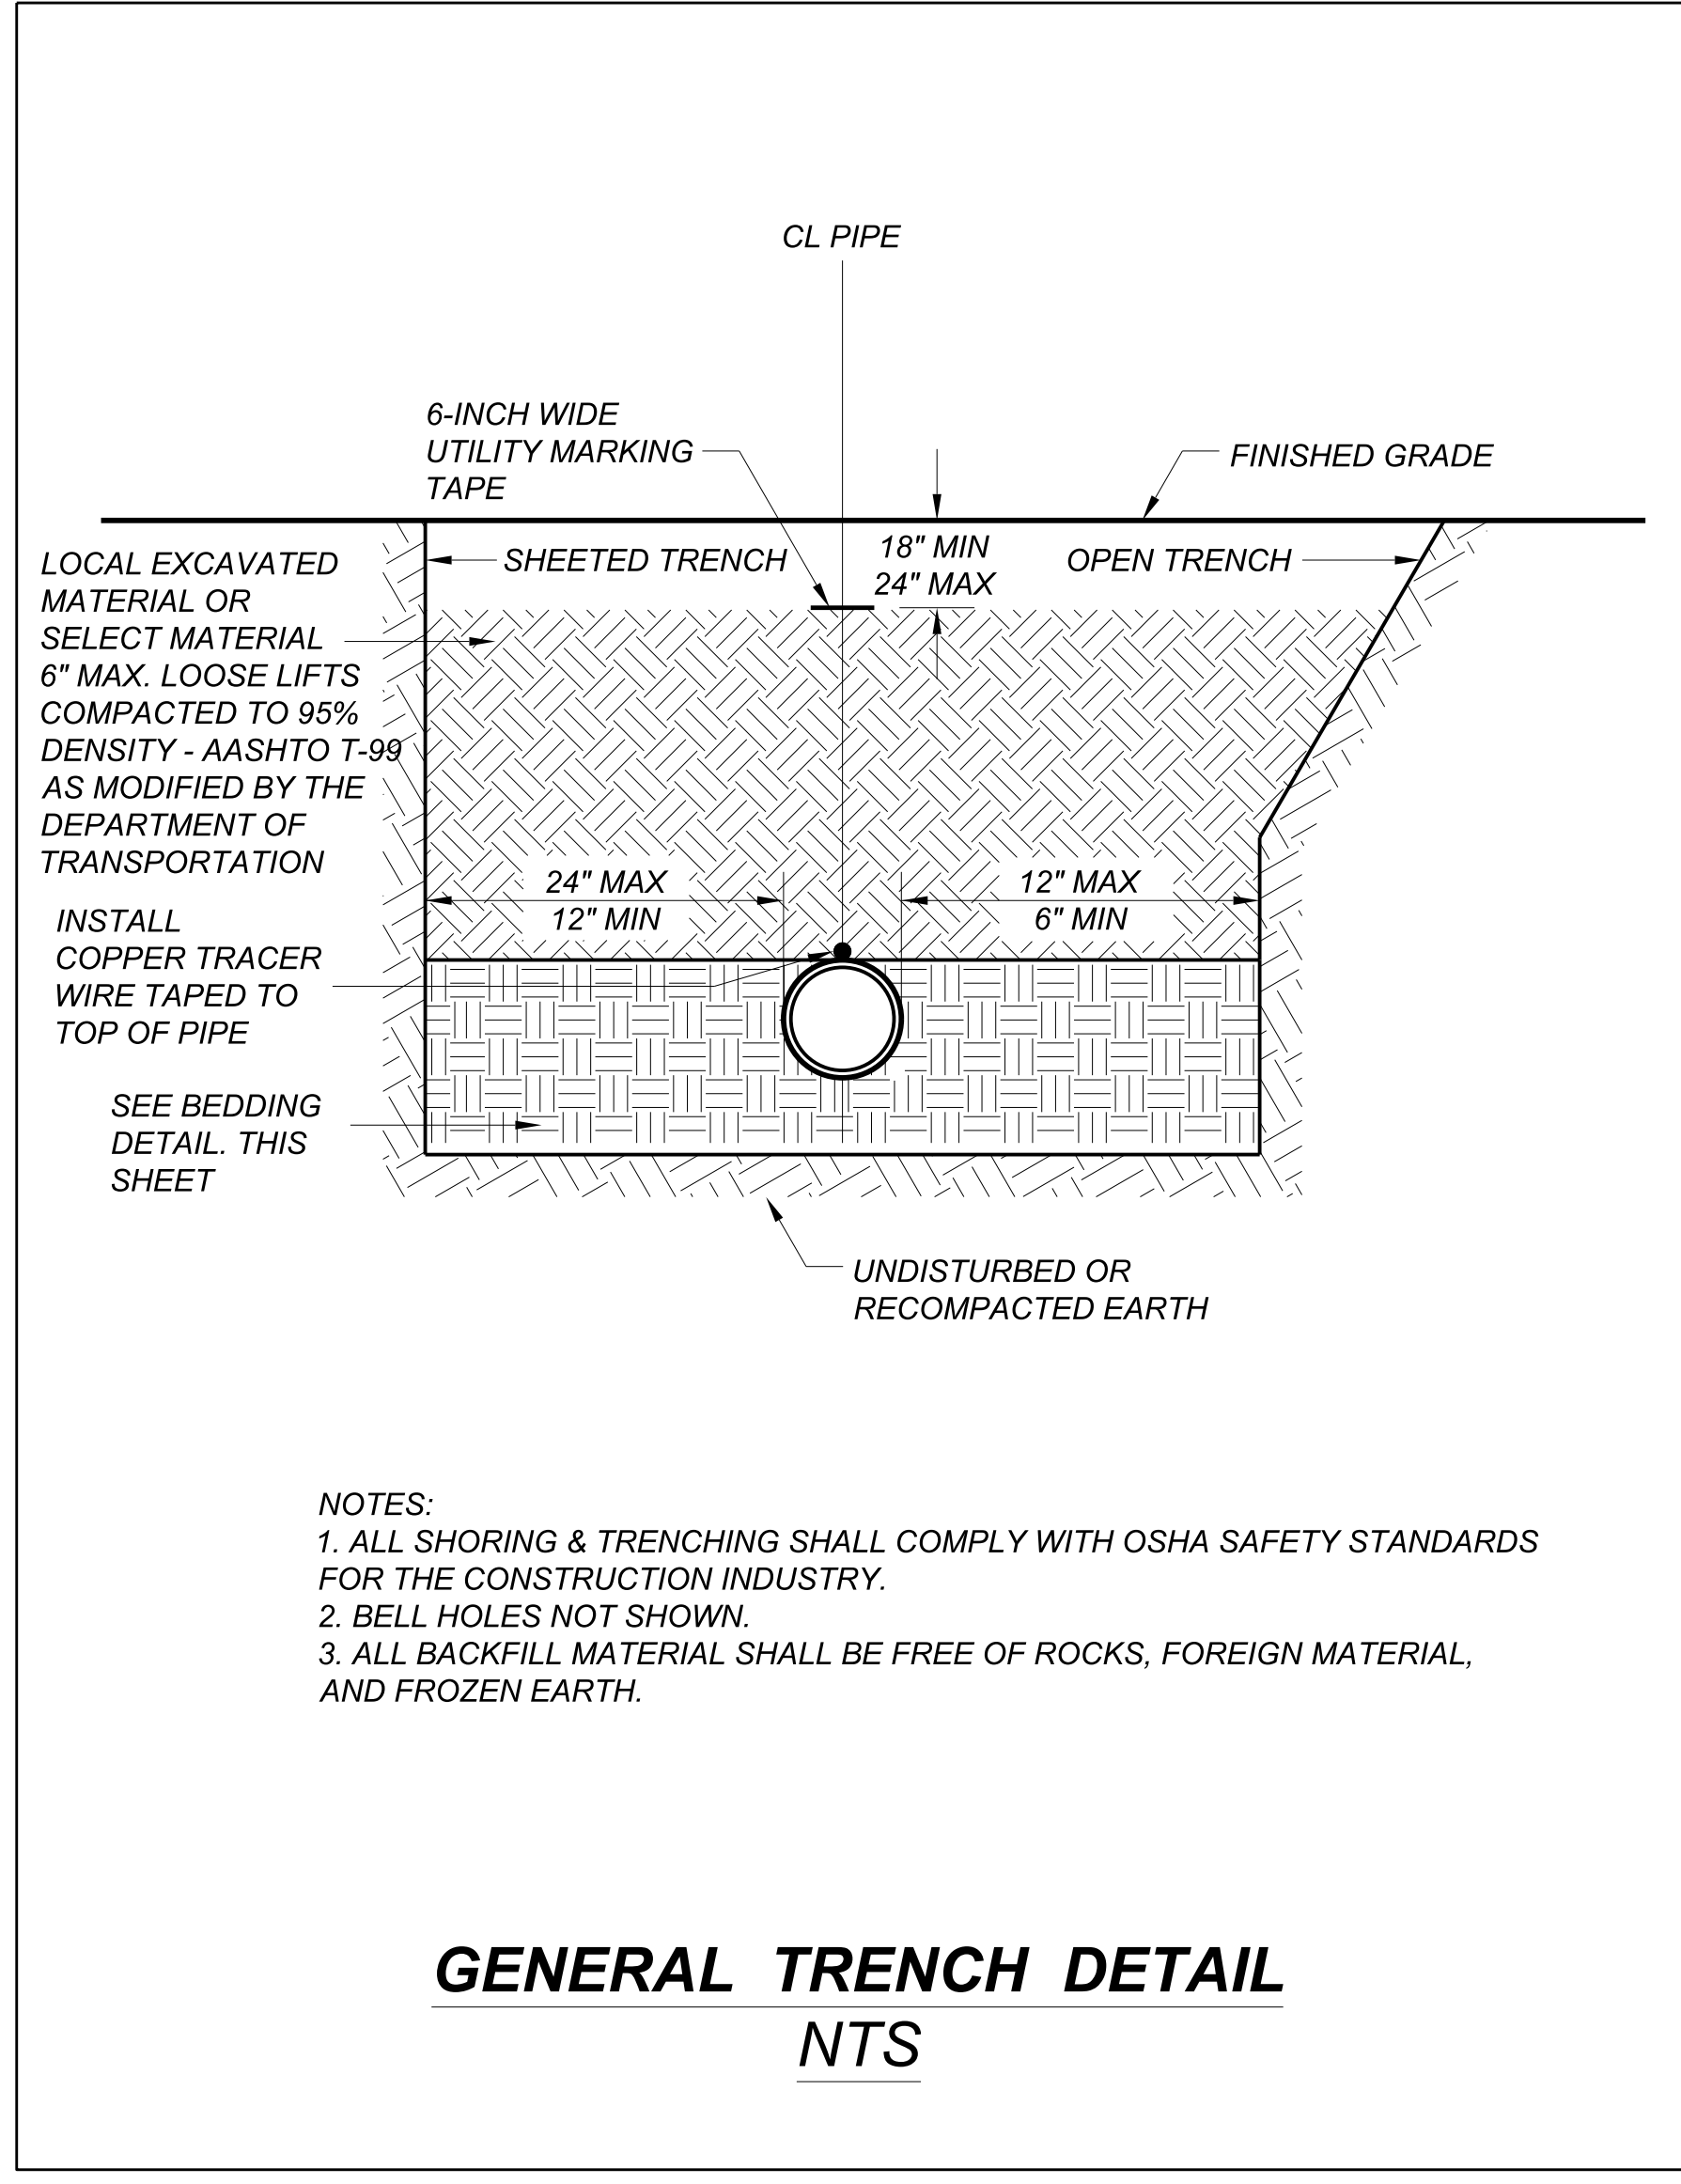


PROJECT REFERENCE NO. P-4900A	SHEET NO. UC-3A
UTILITY DESIGN ENGINEER	
	
DocuSigned by: Kevin Zdeb FOC185C37A85451	1/21/2015
	



MAXIMUM TRENCH WIDTH AT TOP OF PIPE

NOMINAL PIPE SIZE (INCHES)	TRENCH WIDTH (INCHES)	NOMINAL PIPE SIZE (INCHES)	TRENCH WIDTH (INCHES)
4	28	20	44
6	30	24	48
8	32	30	54
10	34	36	60
12	36	42	66
14	38	48	72
16	40	54	78
18	42		

I:\31005\0696\022\Util\Titles\Ra1.L\U\Proj\4900.UC-UC-03A-det.tai.dgn 2/26/2015 11:05 AM