

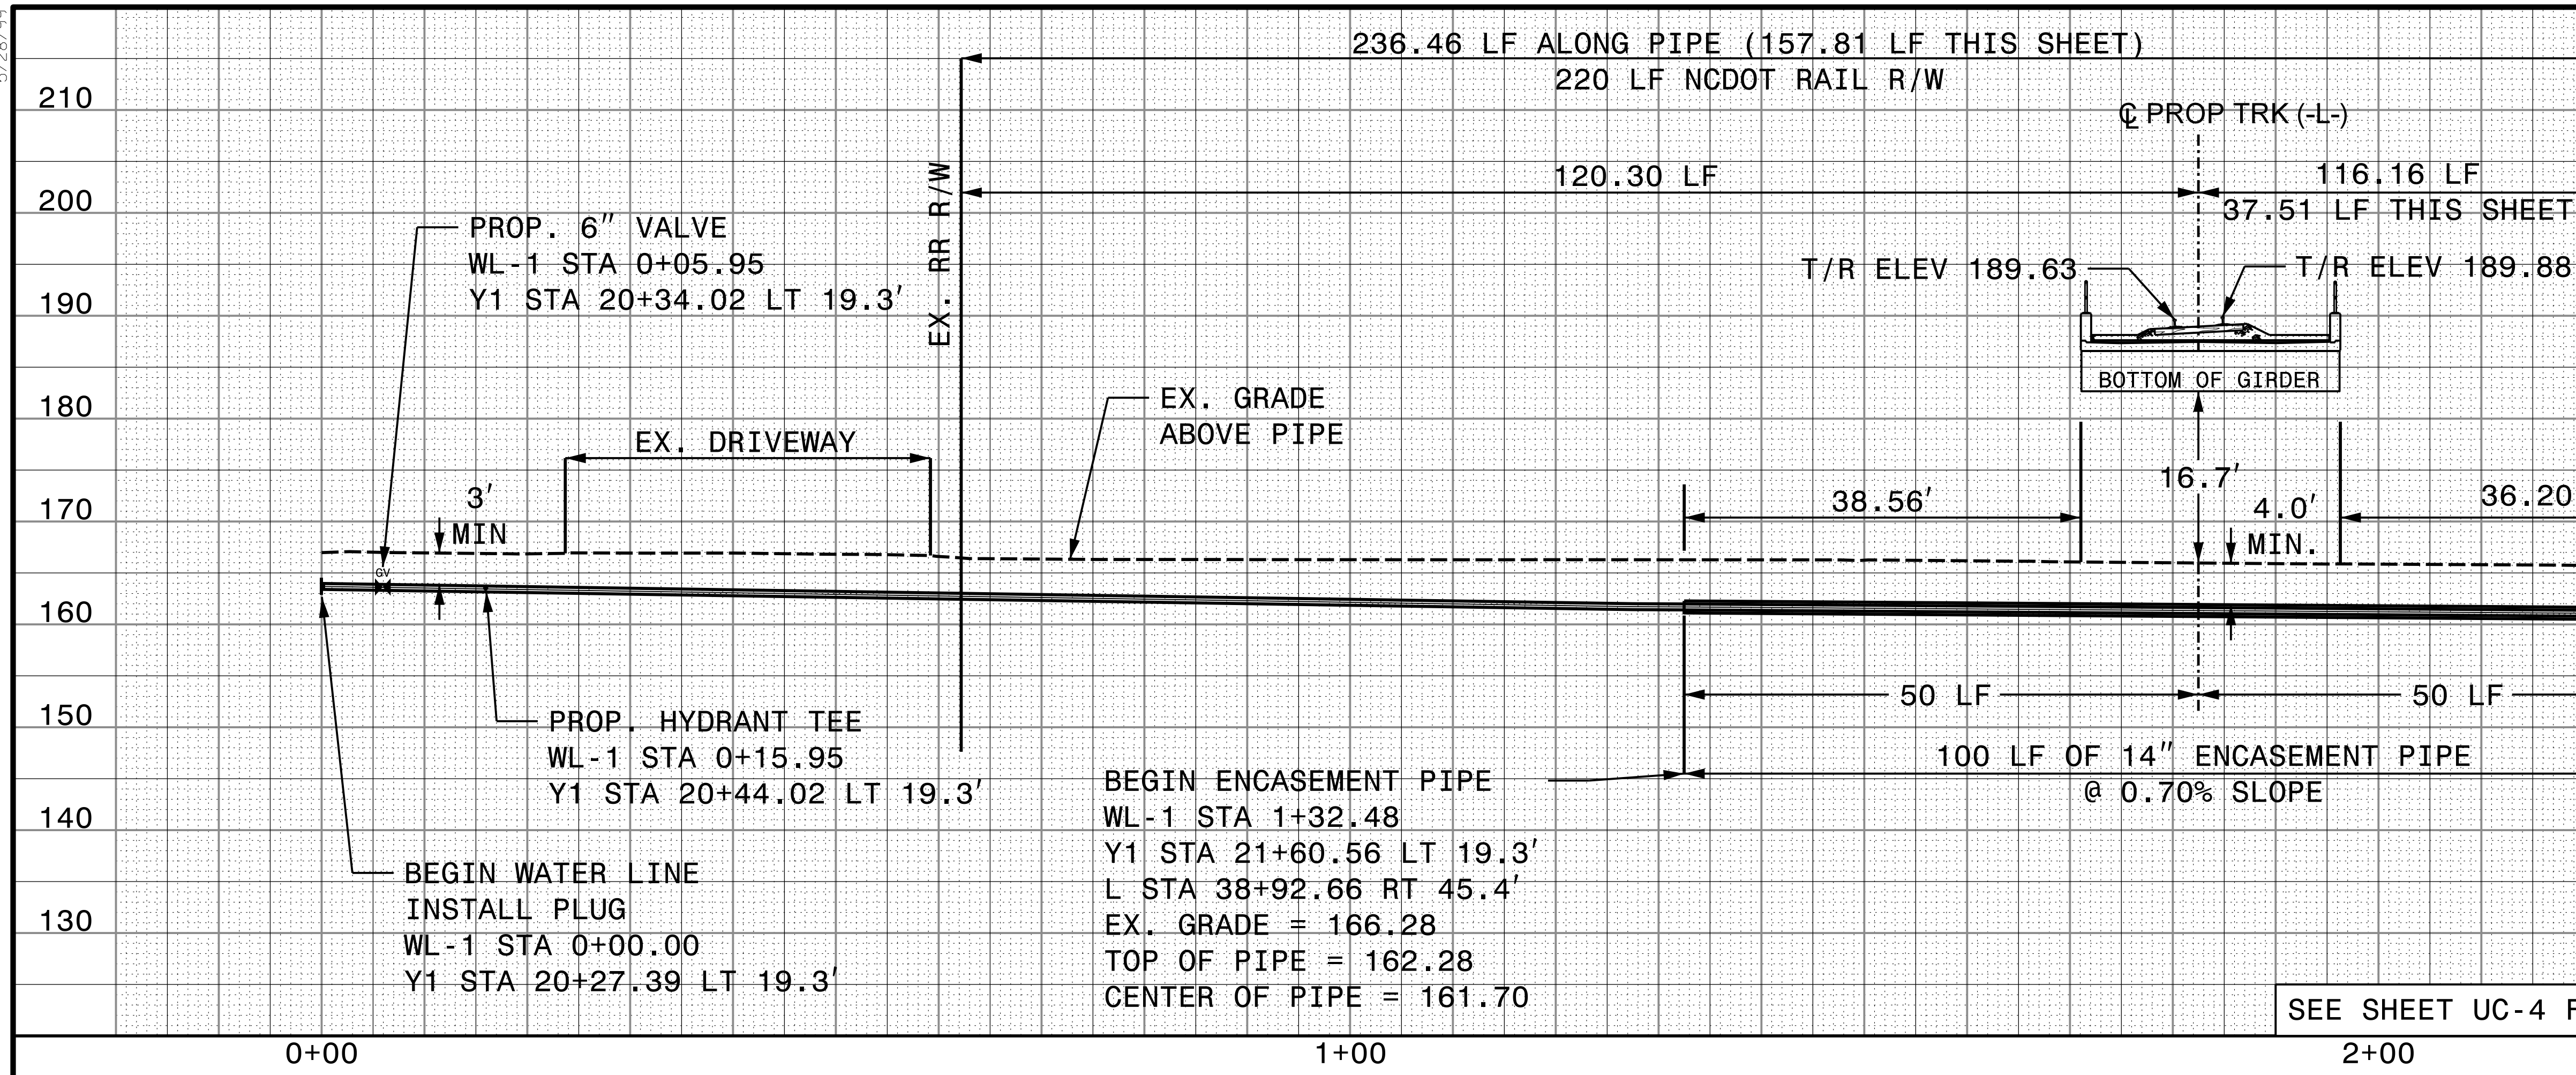



5/28/19

PROJECT REFERENCE NO. P-4900A	SHEET NO. UC-7
UTILITY DESIGN ENGINEER	
	
	388 East Chatham Street - Suite 137 Cary, NC 27511 Phone: 919.297.0220 Fax: 919.297.0221 NC License: E-0160

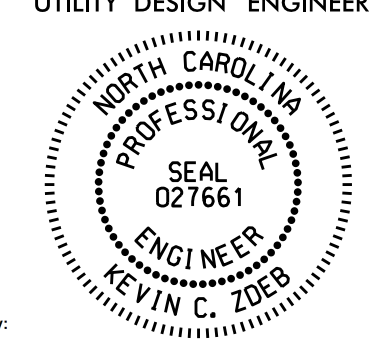


MATCHLINE (SEE BELOW)
 WL-1 STA 2+20
 CENTER OF
 PIPE ELEV. = 162.08

SEE SHEET UC-4 FOR 6" WATER PLAN VIEW

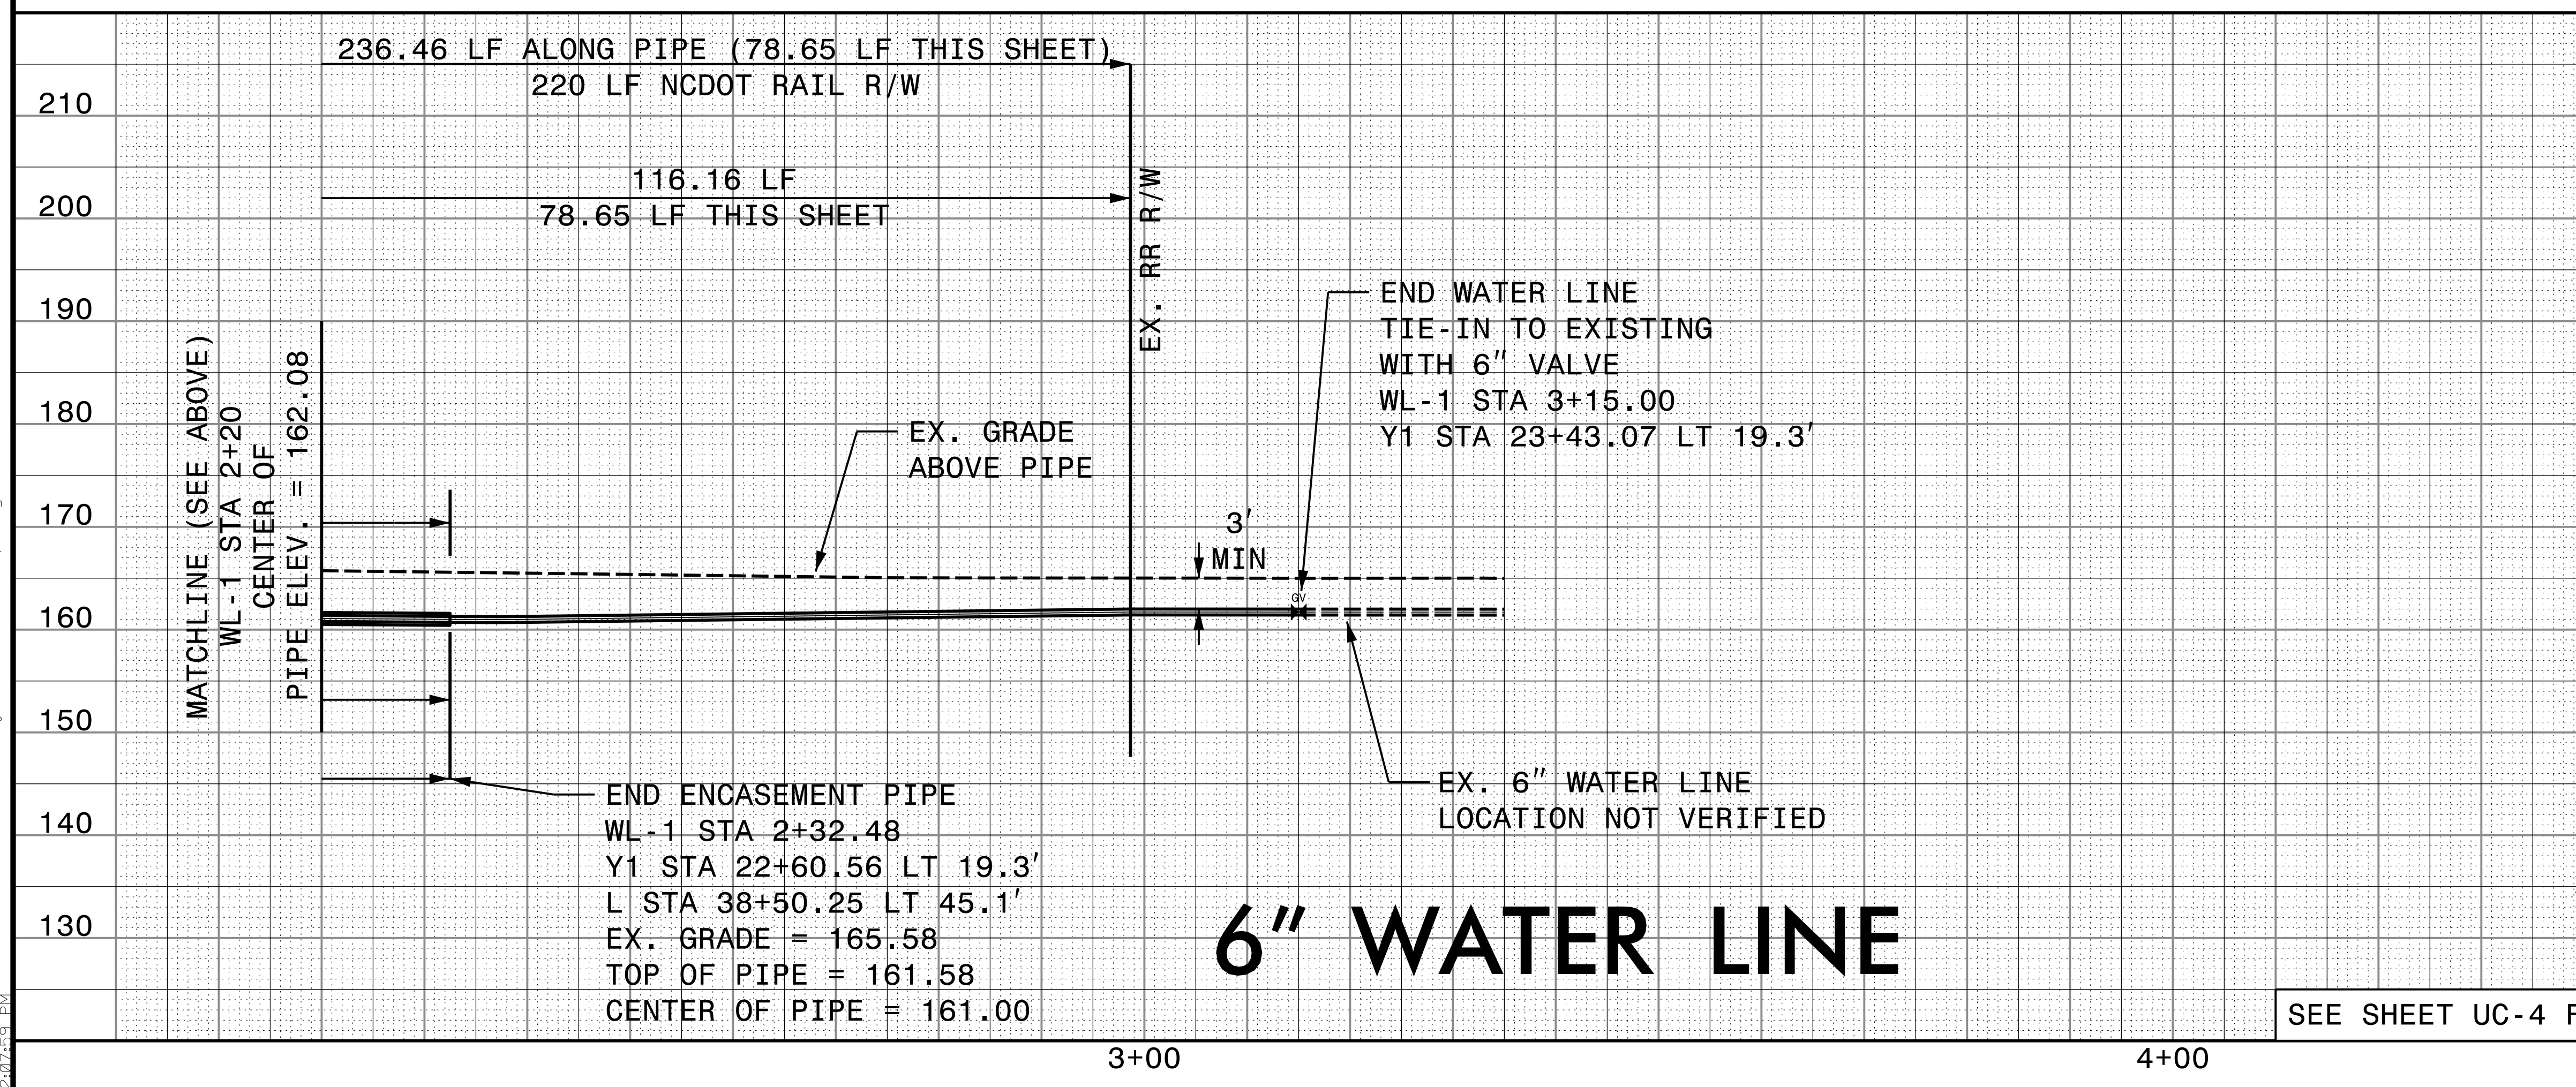

6" WATER LINE

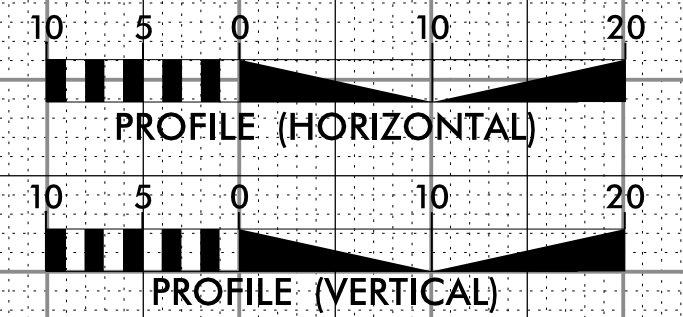

SEE SHEET UC-4 FOR 6" WATER PLAN VIEW

I:\31005\0696\022\Util\11\ties\Rail\UKA\Proj\4900_UC-UC-07_pfl.dgn
 5/27/19 10:58 AM