


5/28/15

SEE SHEET UC-4 FOR 4" SEWER PLAN VIEW

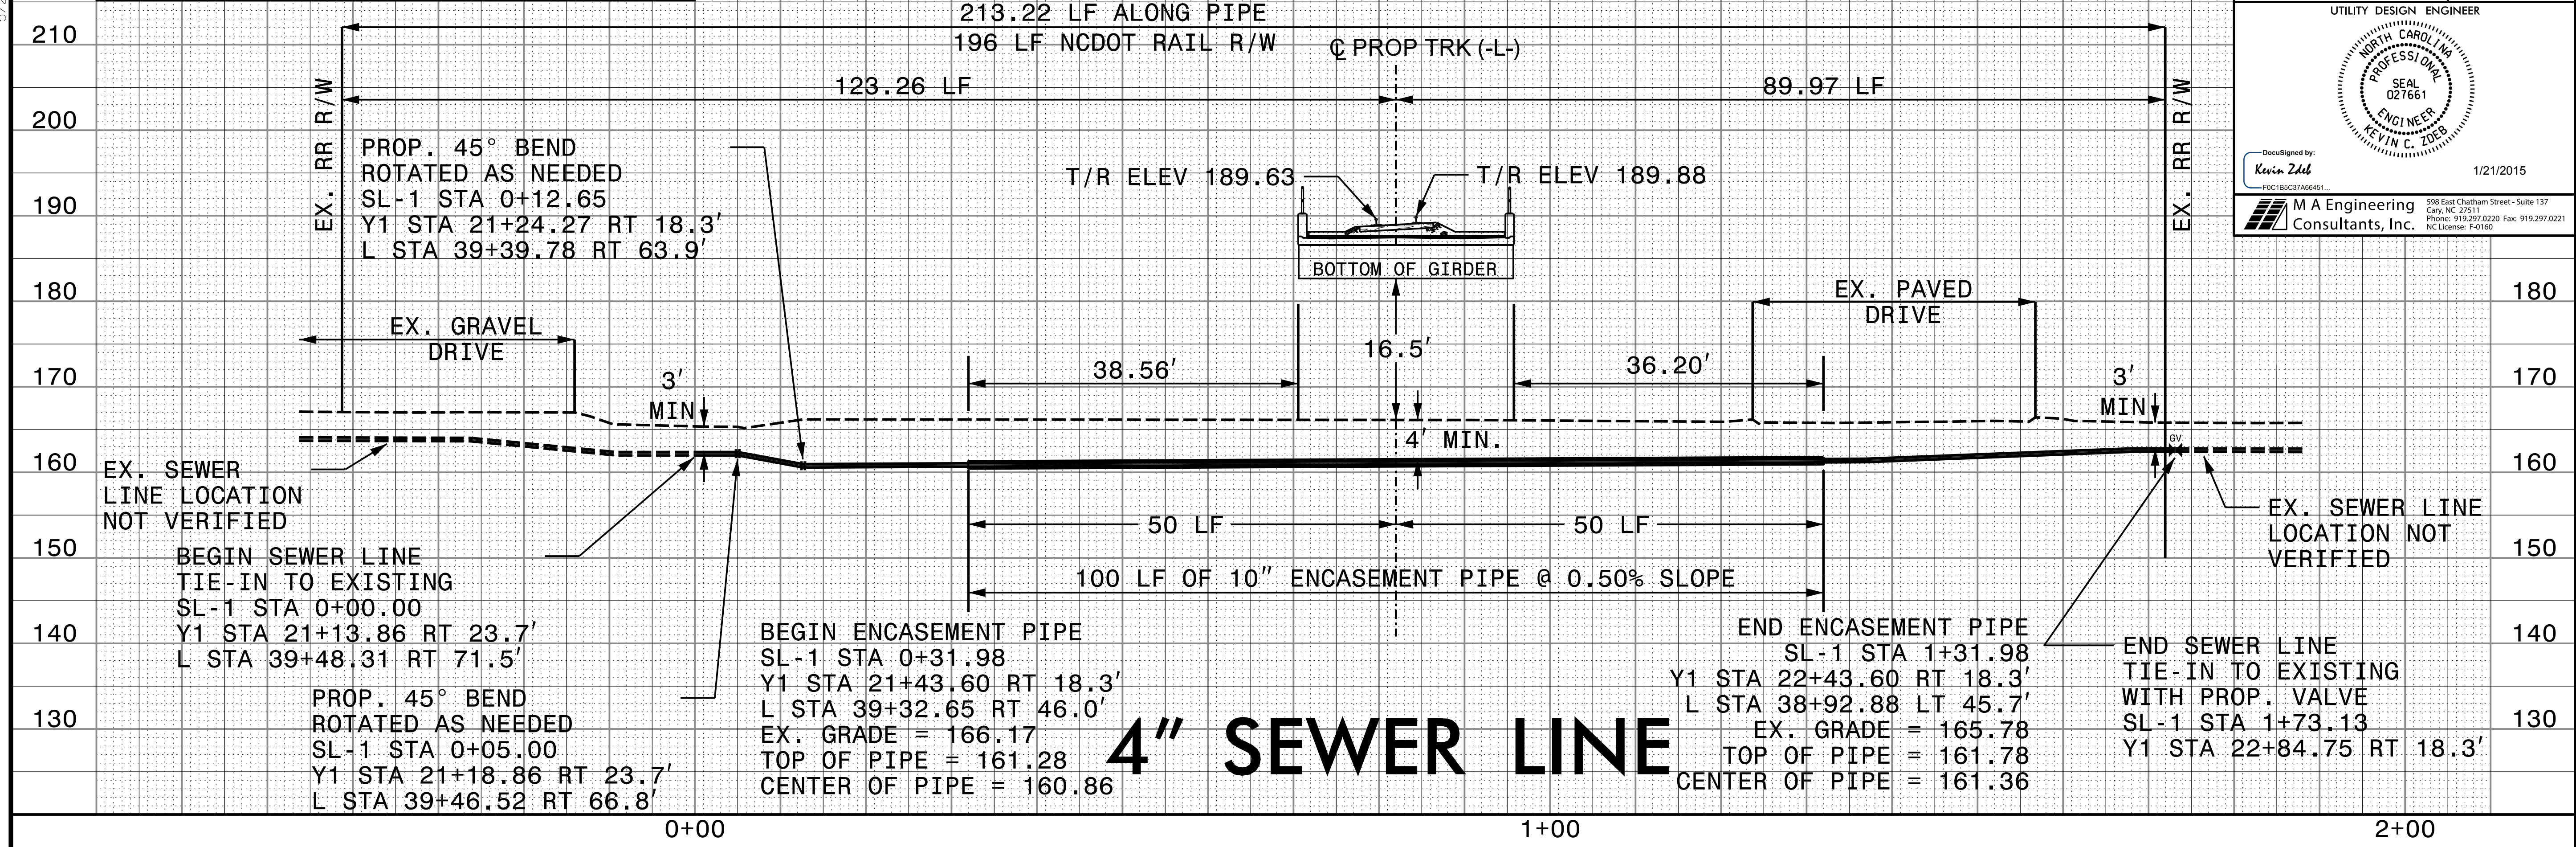


PROJECT REFERENCE NO. P-4900A SHEET NO. UC-8  
UTILITY DESIGN ENGINEER

DocuSigned by: Kevin Zdeb 1/21/2015


M A Engineering Consultants, Inc.

388 East Chatham Street - Suite 137  
Cary, NC 27511  
Phone: 919.297.0220 Fax: 919.297.0221  
NC License: E-0160

SEE SHEET UC-5 FOR 12" WATER PLAN VIEW

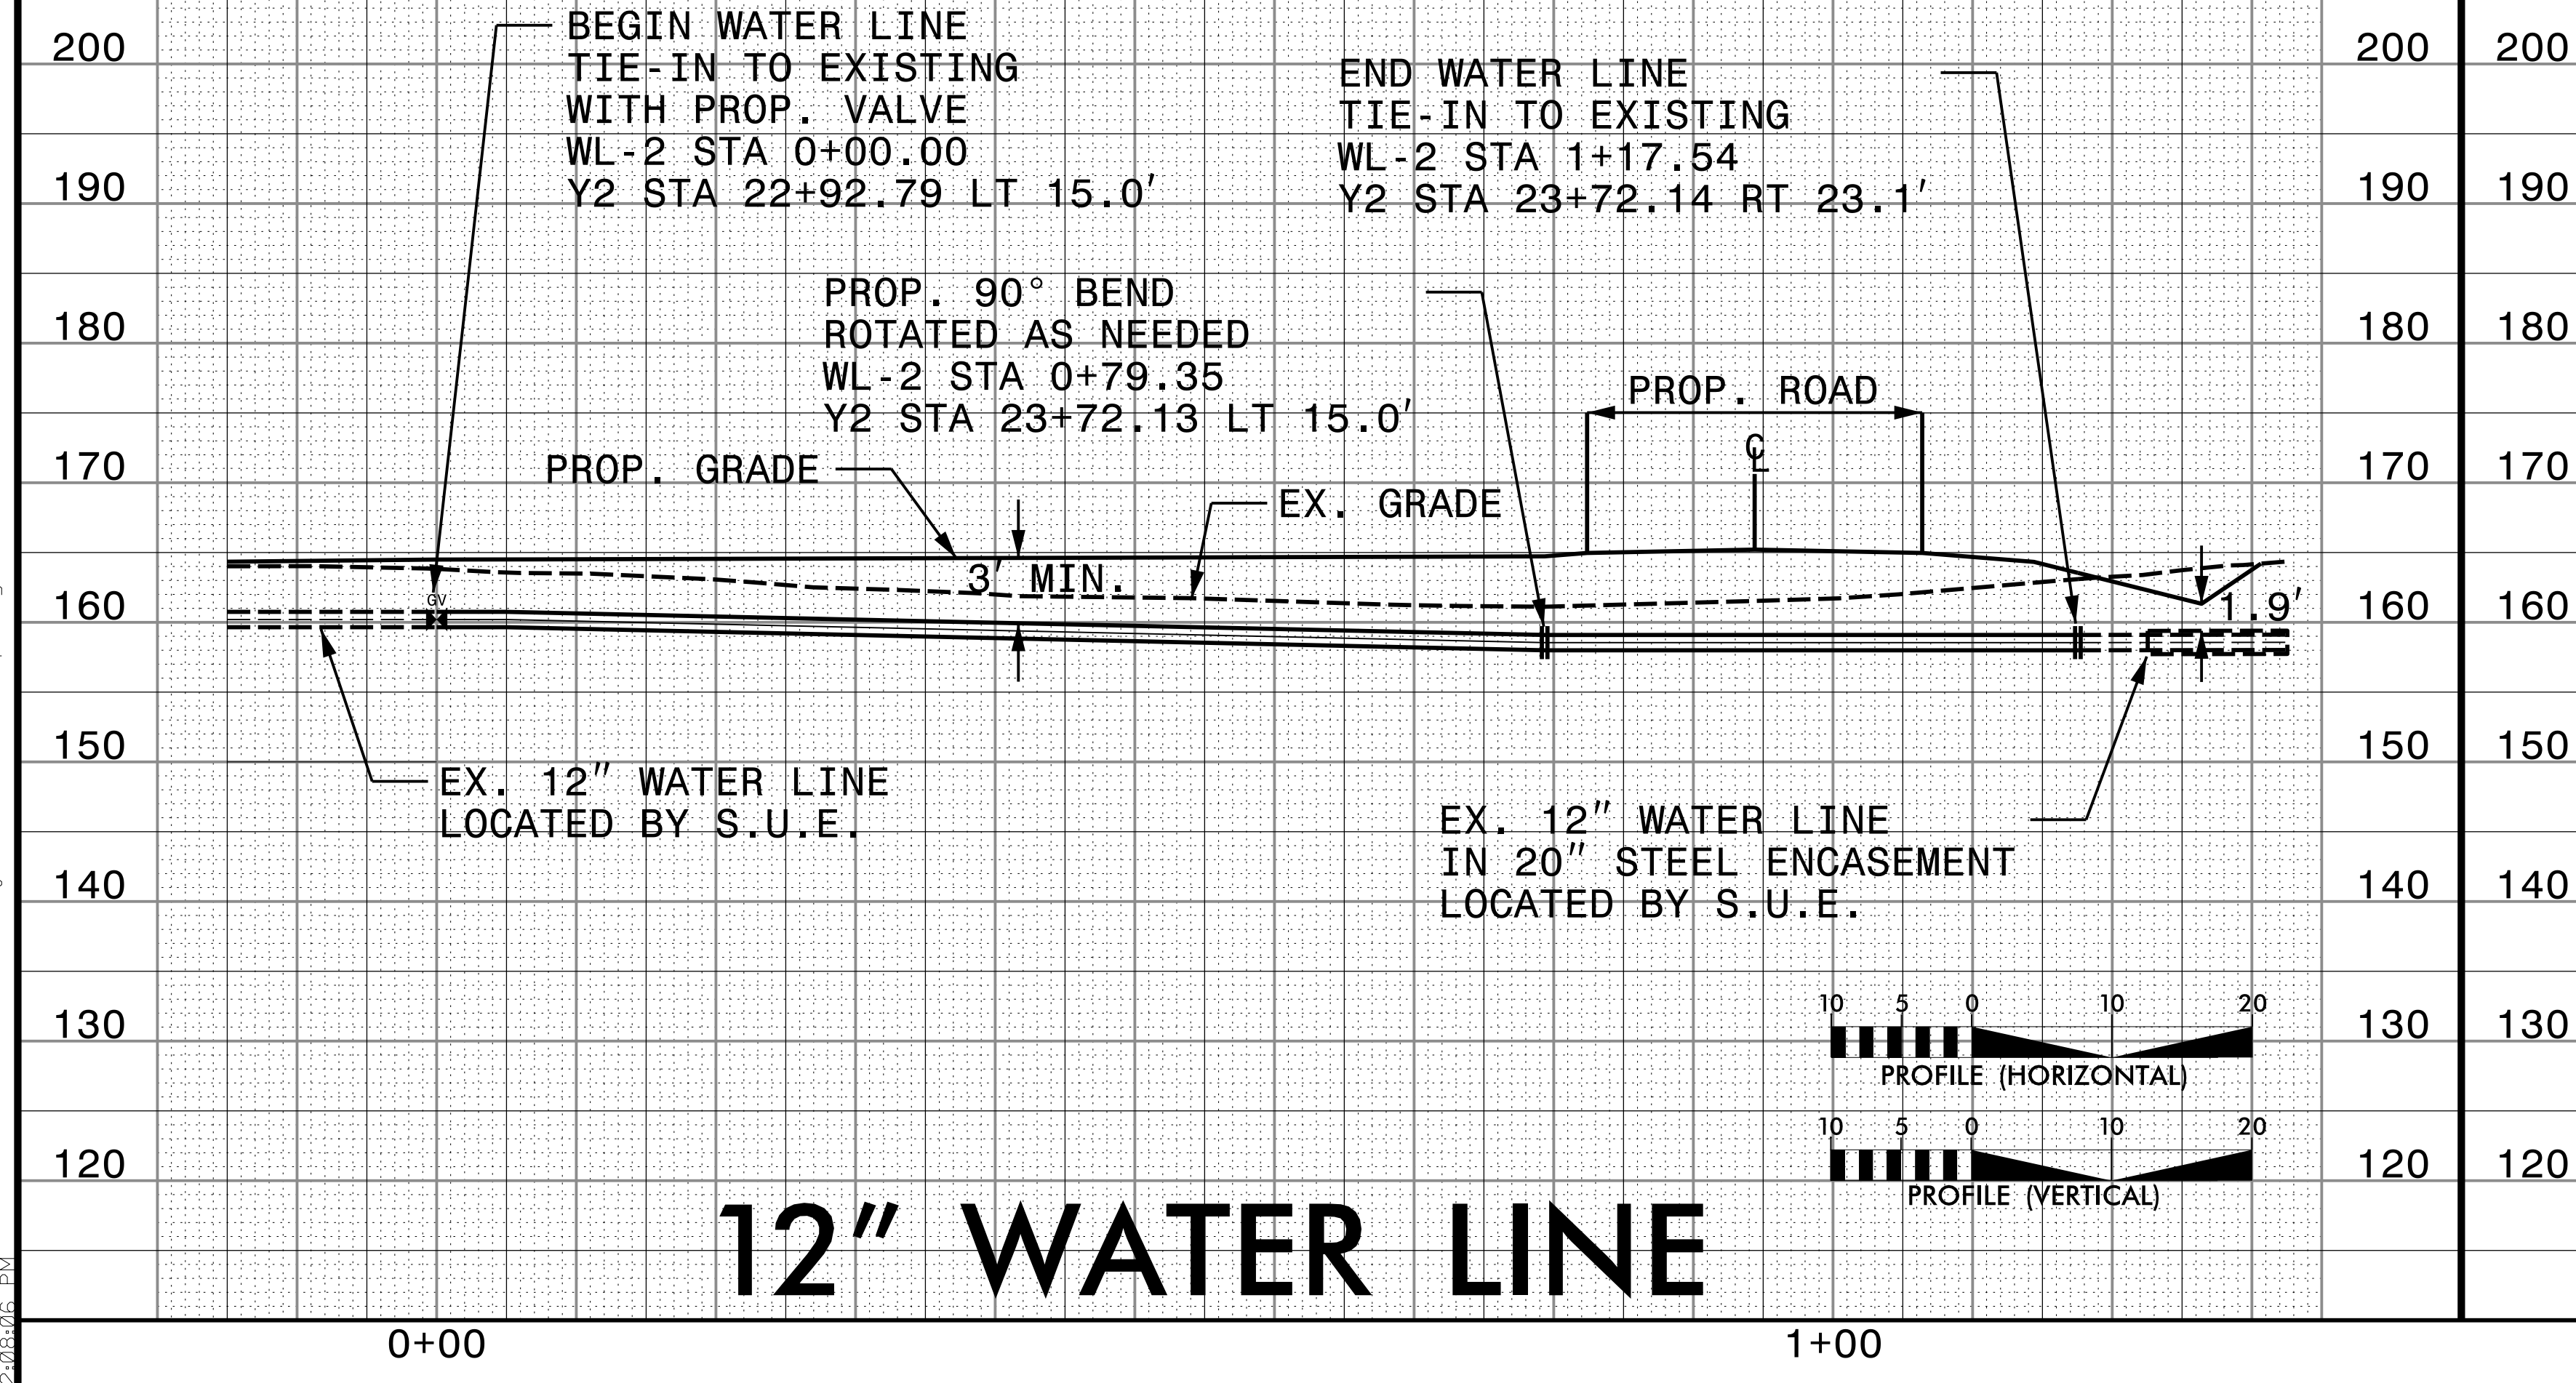

SEE SHEET UC-5 FOR 6" WATER PLAN VIEW

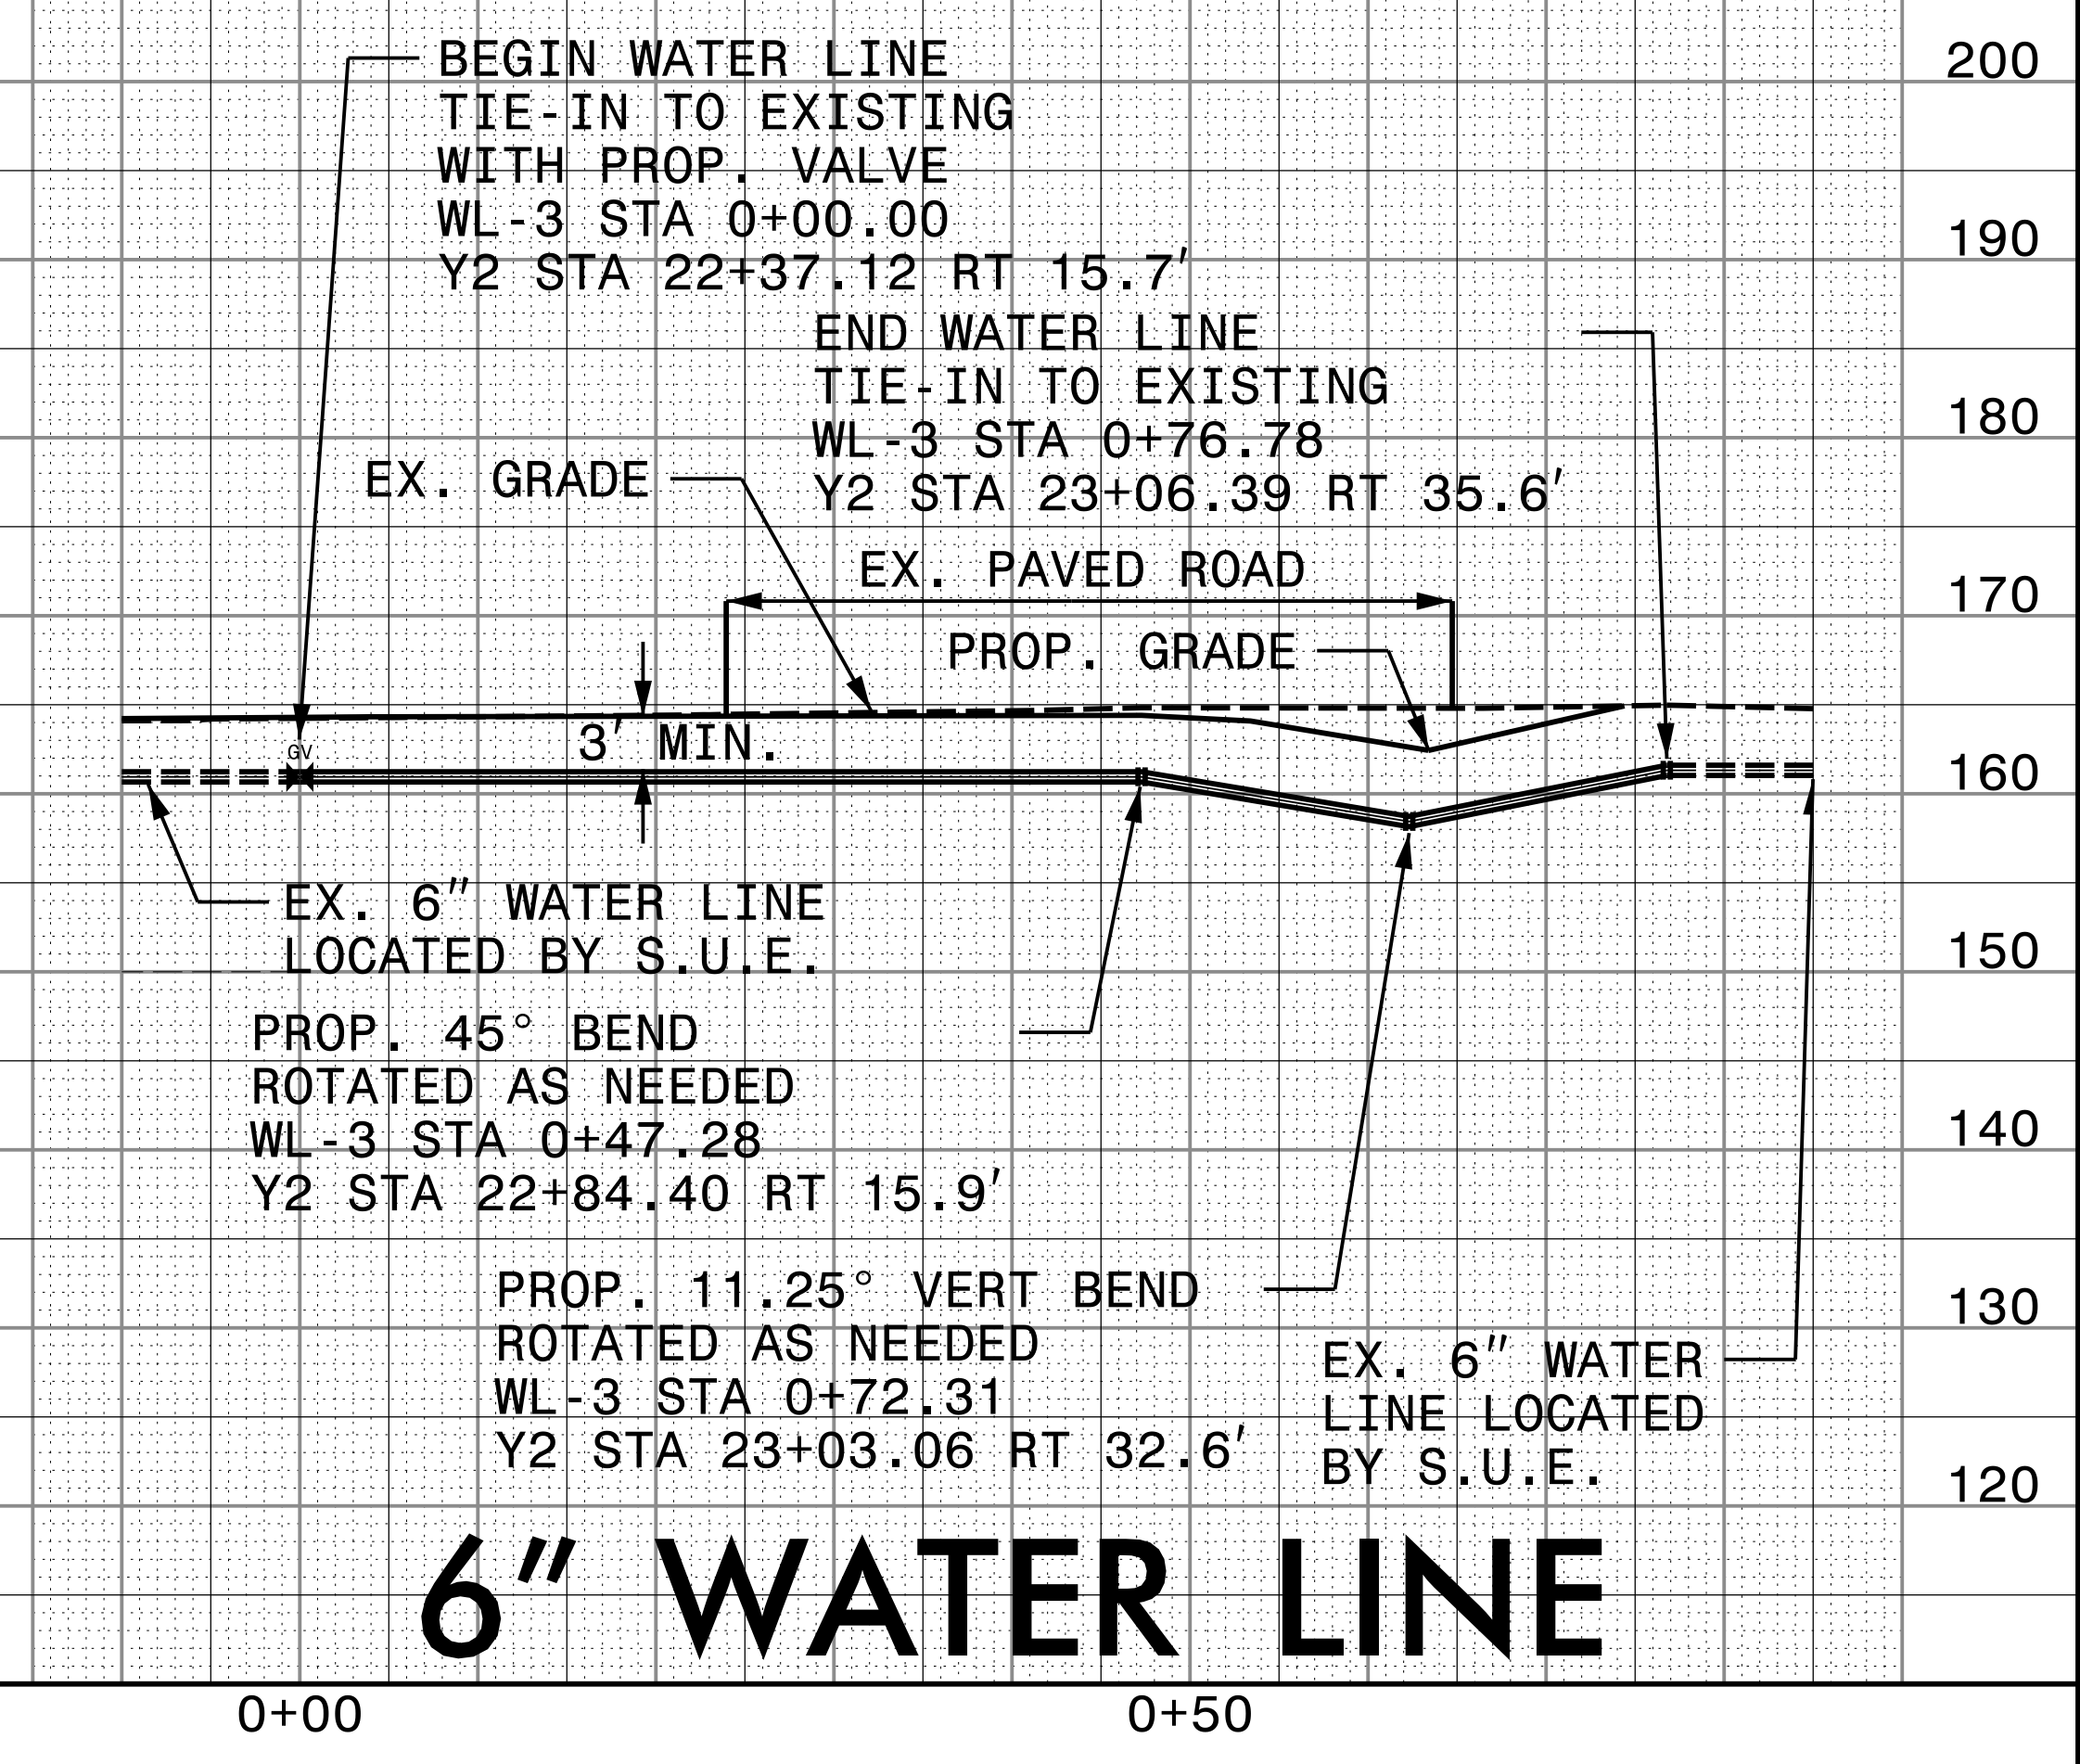

5/28/15 15:10:05 E:\0696\022\Utility\Titles\Rail.Lin\Proj\049000\_UC-UC-08.pfl.dgn