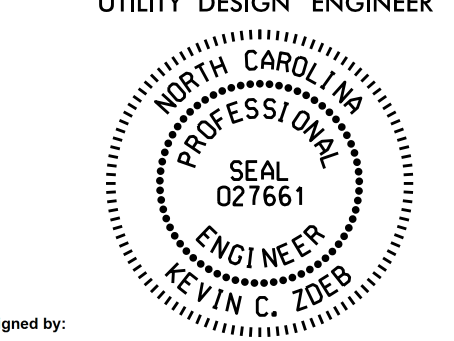

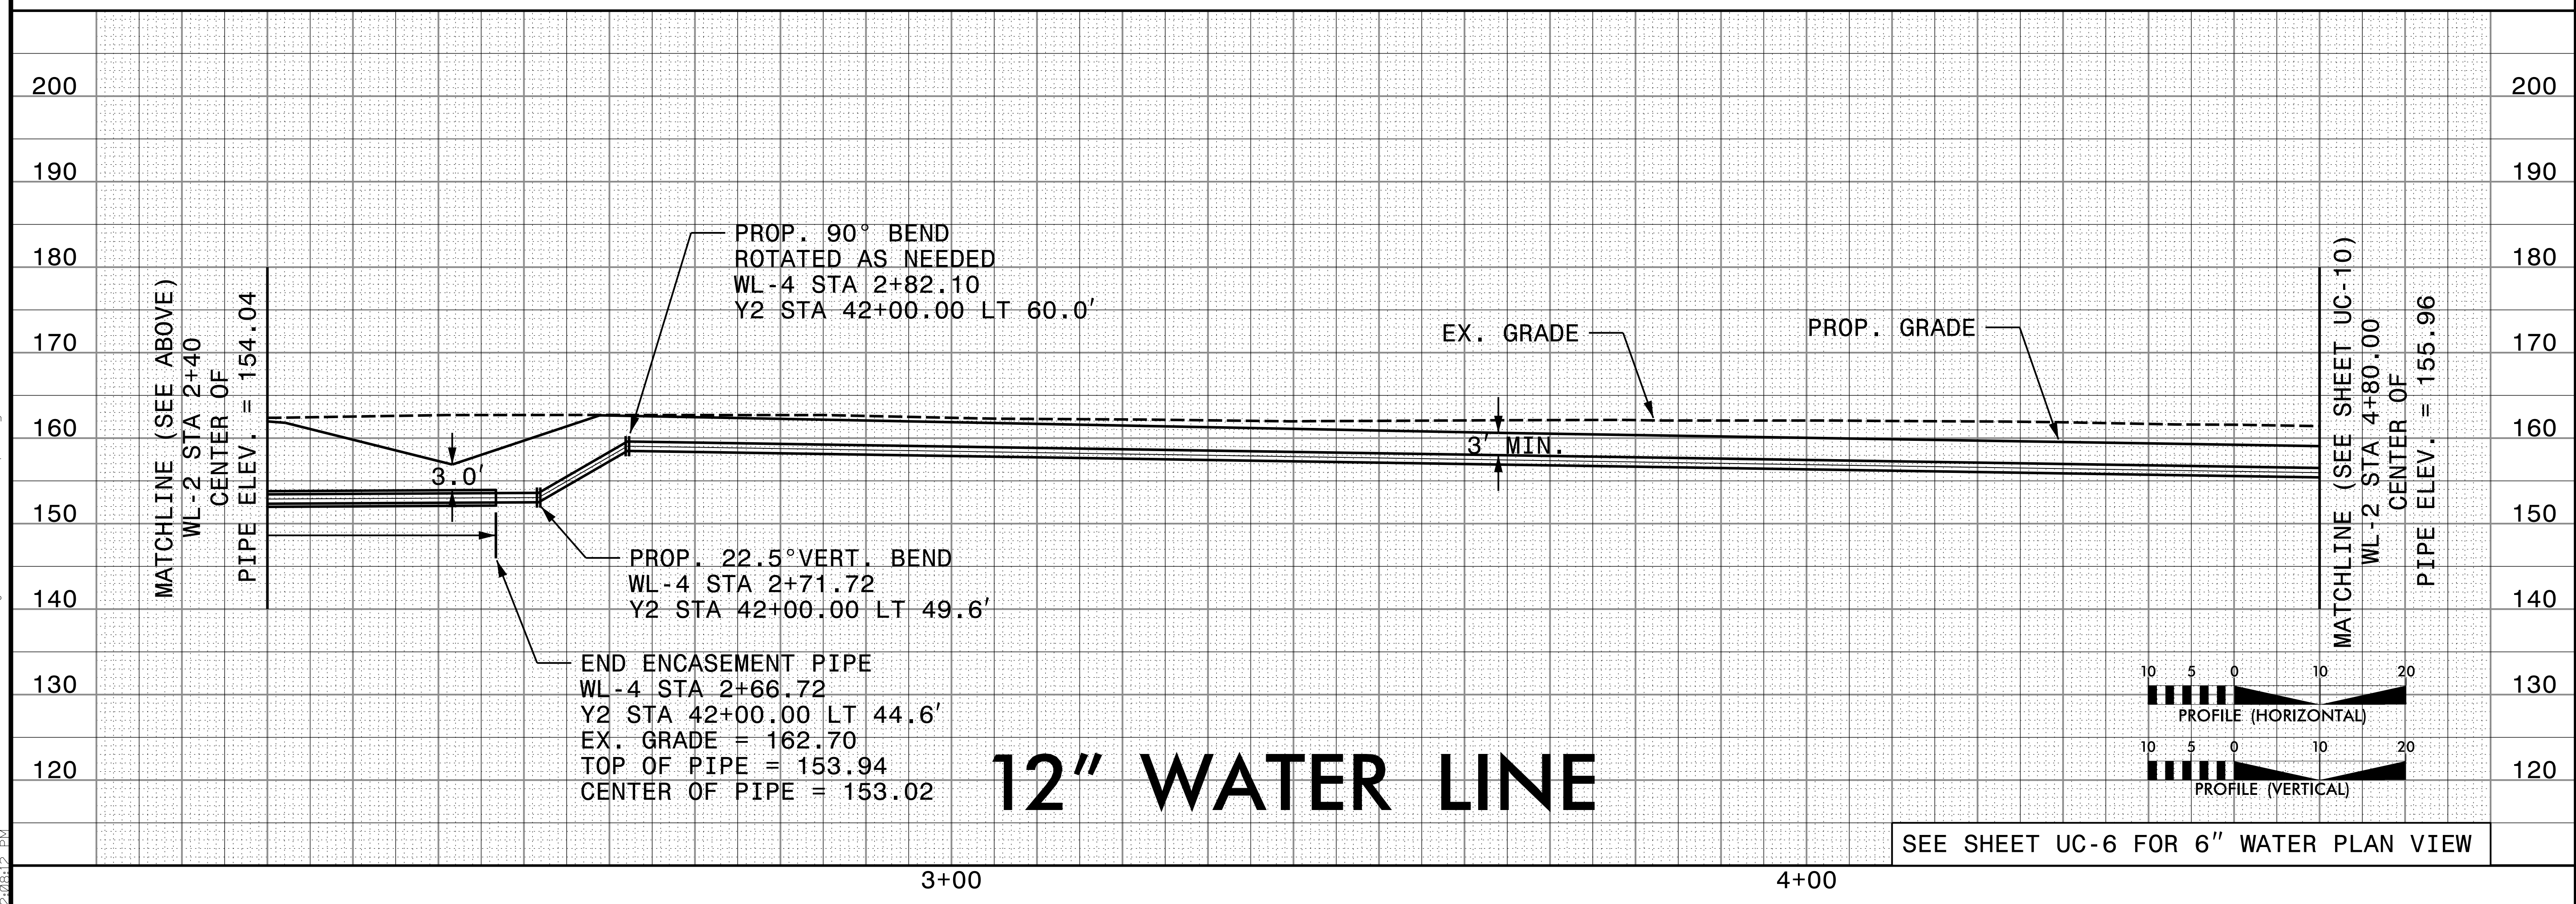
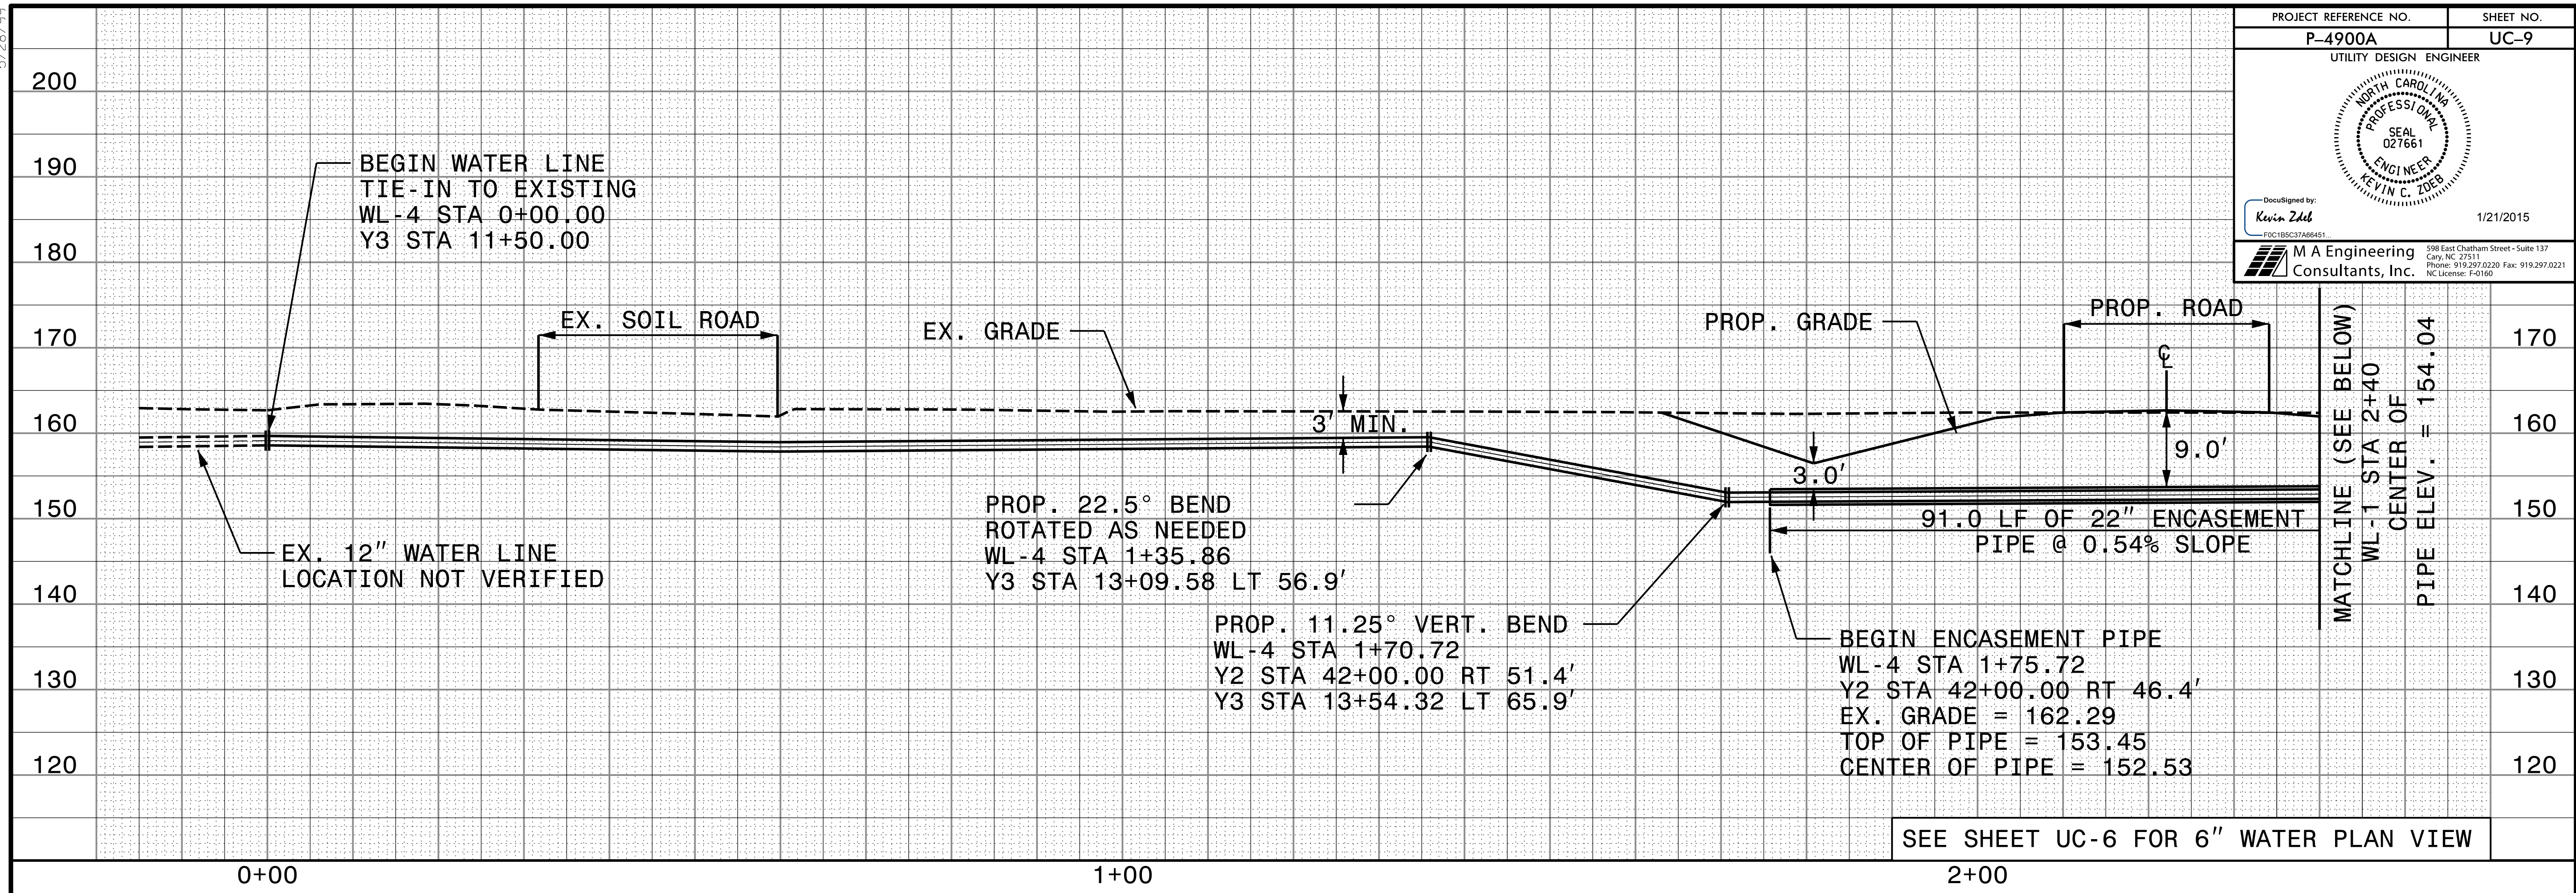


5/28/99

PROJECT REFERENCE NO. P-4900A	SHEET NO. UC-9
UTILITY DESIGN ENGINEER	
	
DocuSigned by: Kevin Zdeb	1/21/2015
	



12" WATER LINE

15310095_0696_022\Utility\Titles\Rail_UA\Proj\04900_UC_UC-09_pfl.dgn
5/28/99