


UTILITIES BY OTHERS

NOTE:
ALL PROPOSED UTILITY WORK
SHOWN ON THIS SHEET WILL
BE DONE BY OTHERS

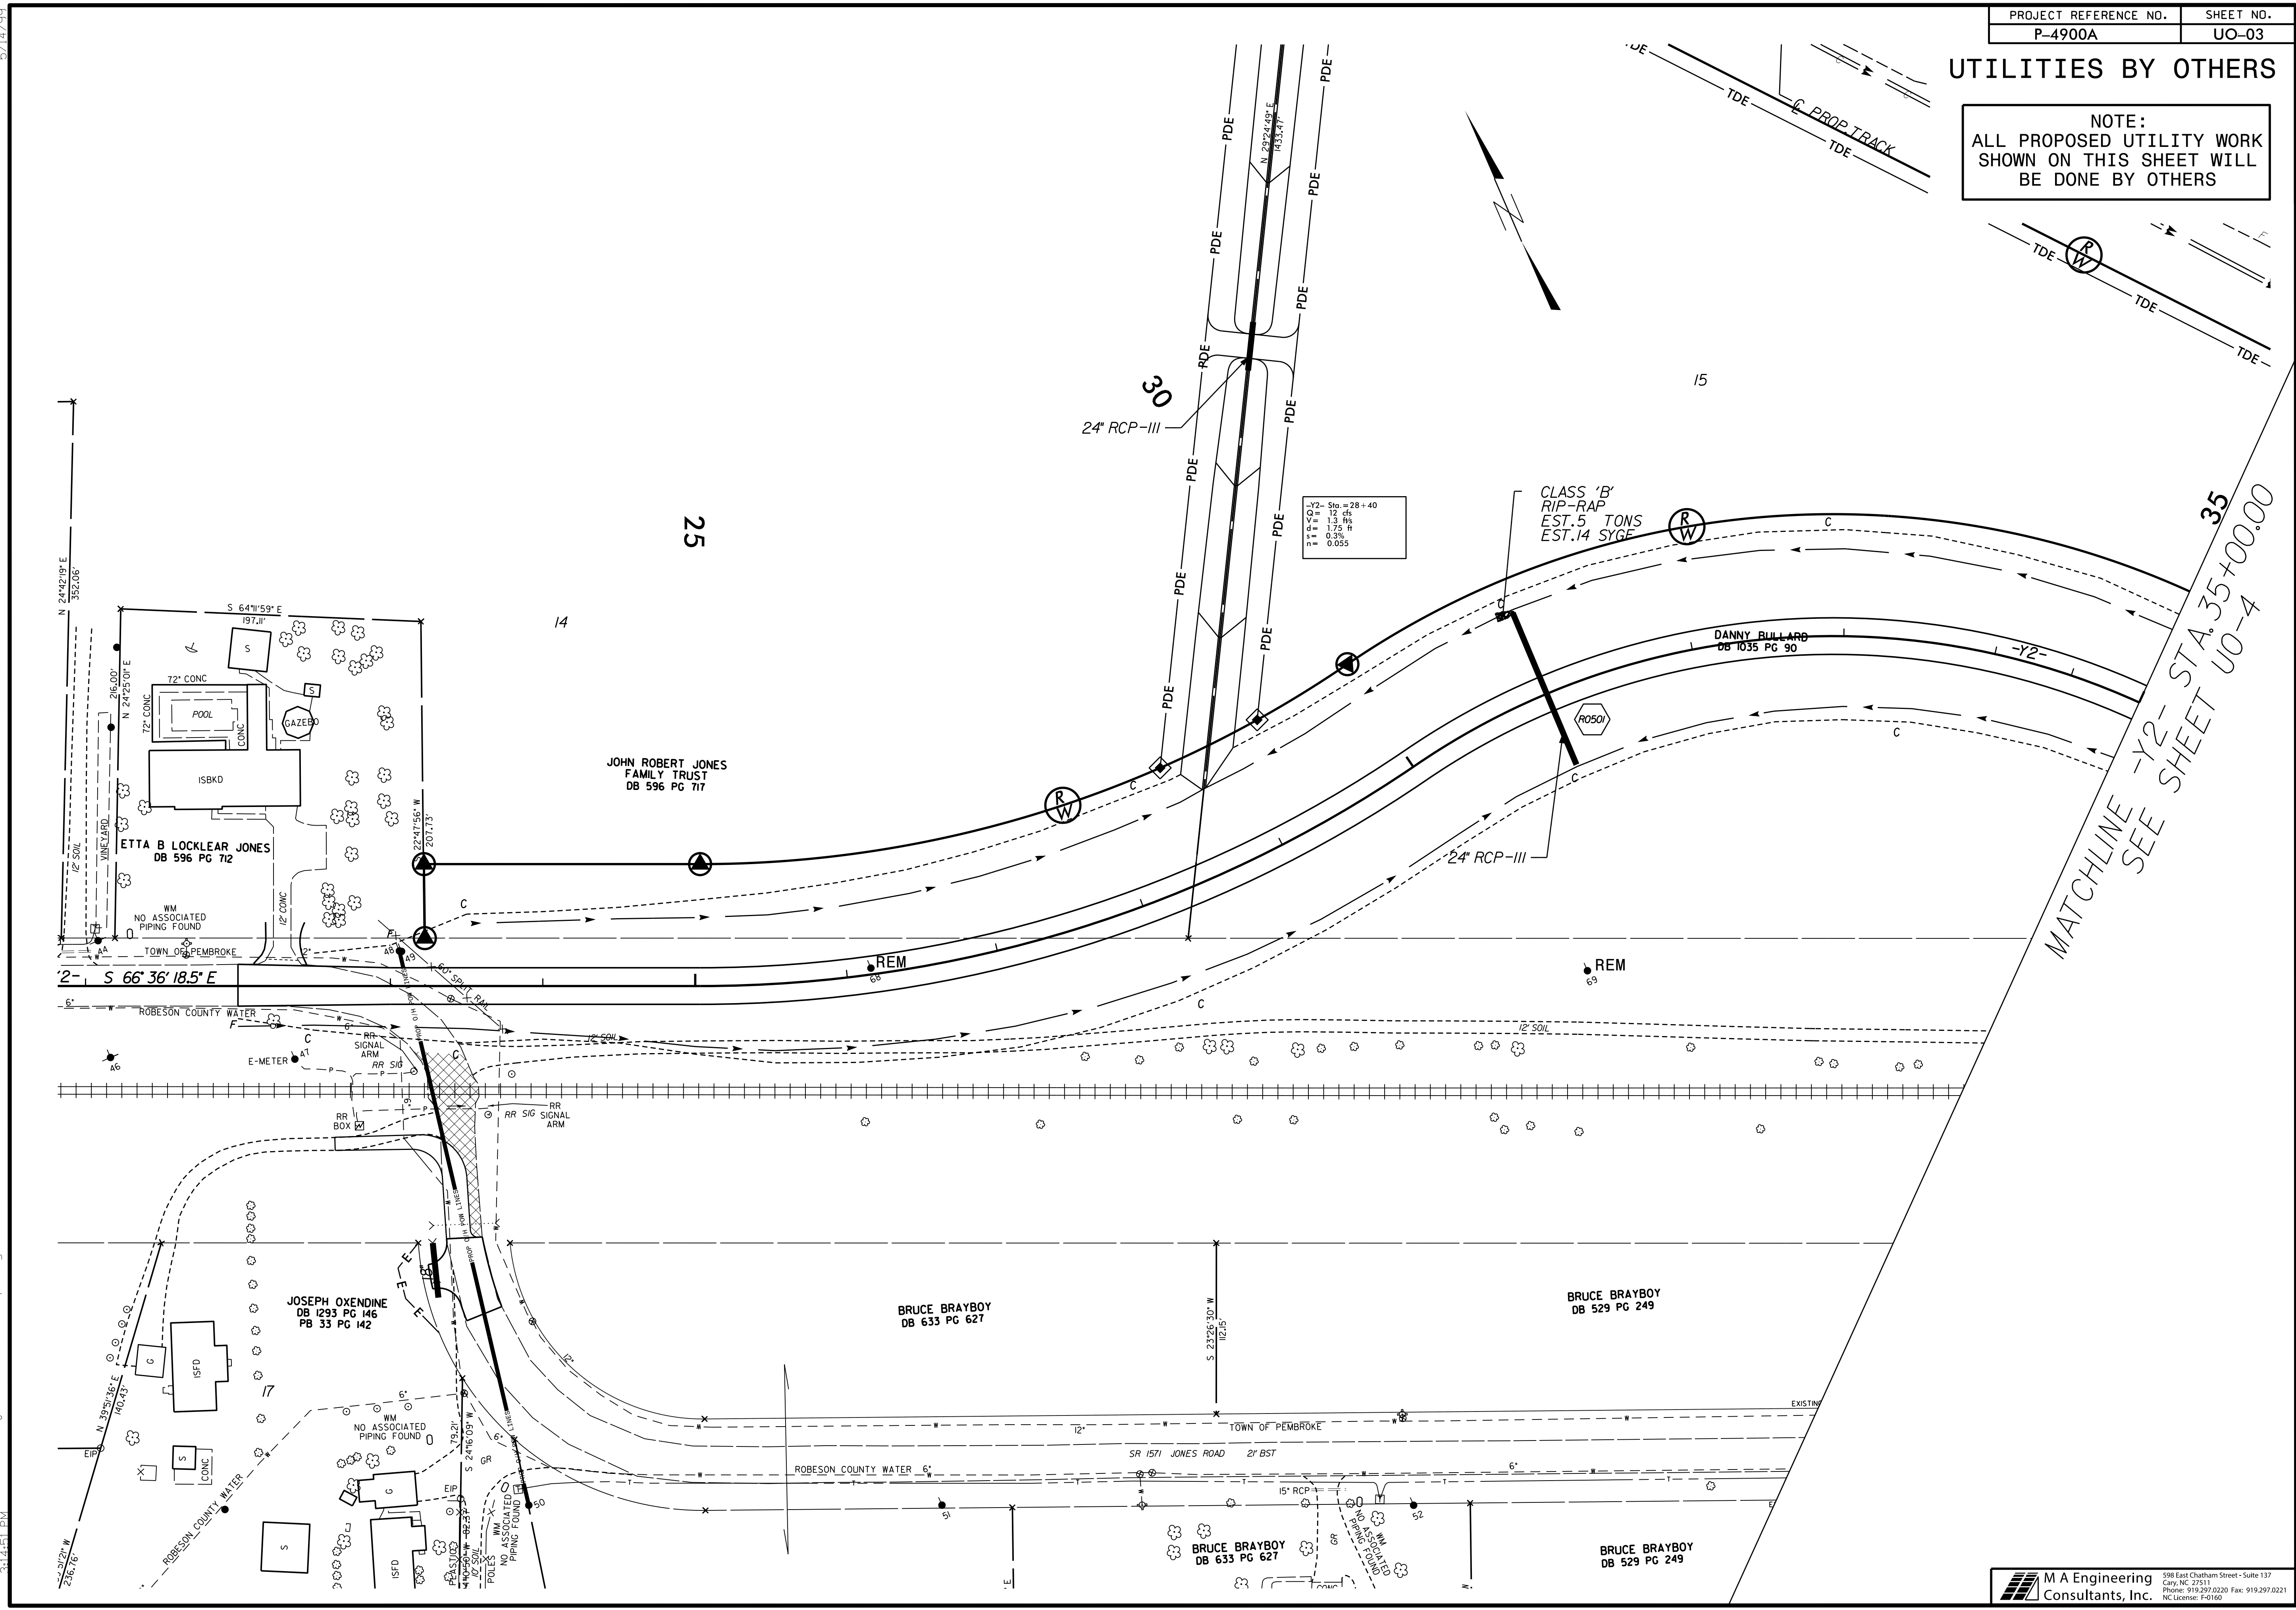

-Y2- Sta. = 28 + 40
G = 12.45
V = 1.3 Hs
d = 1.75 H
s = 0.3%
n = 0.055

CLASS 'B'
RIP-RAP
EST. 5 TONS
EST. 14 SYGE

MATCHLINE
SEE SHEET UO-4
-Y2- STA. 35+00.00

5/14/99

 \0696\022\19 2015\Rail_Lit\Proc\4900_UO_UO-03_psh.dgn
 1/19/2015 11:51:55 AM
 5/14/99