


140 130 120 110 100 90 80 70 60 50 40 30 20 10 0 10 20 30 40 50 60 70 80 90 100 110 120 130 140

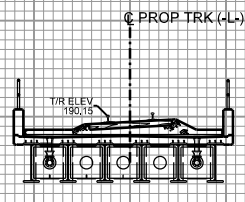

UNION CHAPEL RD BRIDGE

39+00

© PROP TRK (-L-)



T/R ELEV 190.06
15.0' L 186.97
0.0' L 187.27
15.0' R 186.97

3:1


3:1

79.6' L 165.44

75.2' R 166.91

38+00

© PROP TRK (-L-)

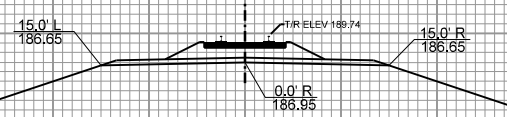

T/R ELEV 189.74
15.0' L 186.65
0.0' R 186.95
15.0' R 186.65

3:1

3:1

76.3' L 165.56

73.1' R 167.28

37+00

140 130 120 110 100 90 80 70 60 50 40 30 20 10 0 10 20 30 40 50 60 70 80 90 100 110 120 130 140