

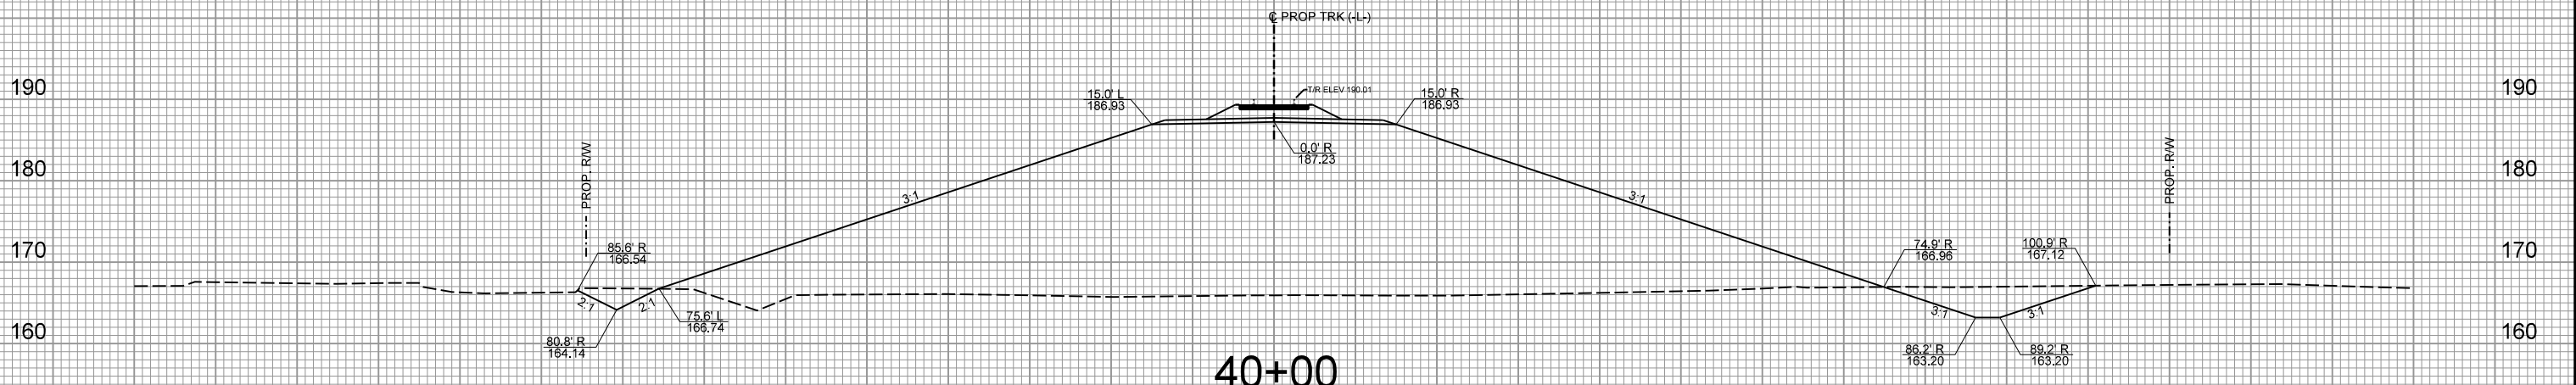


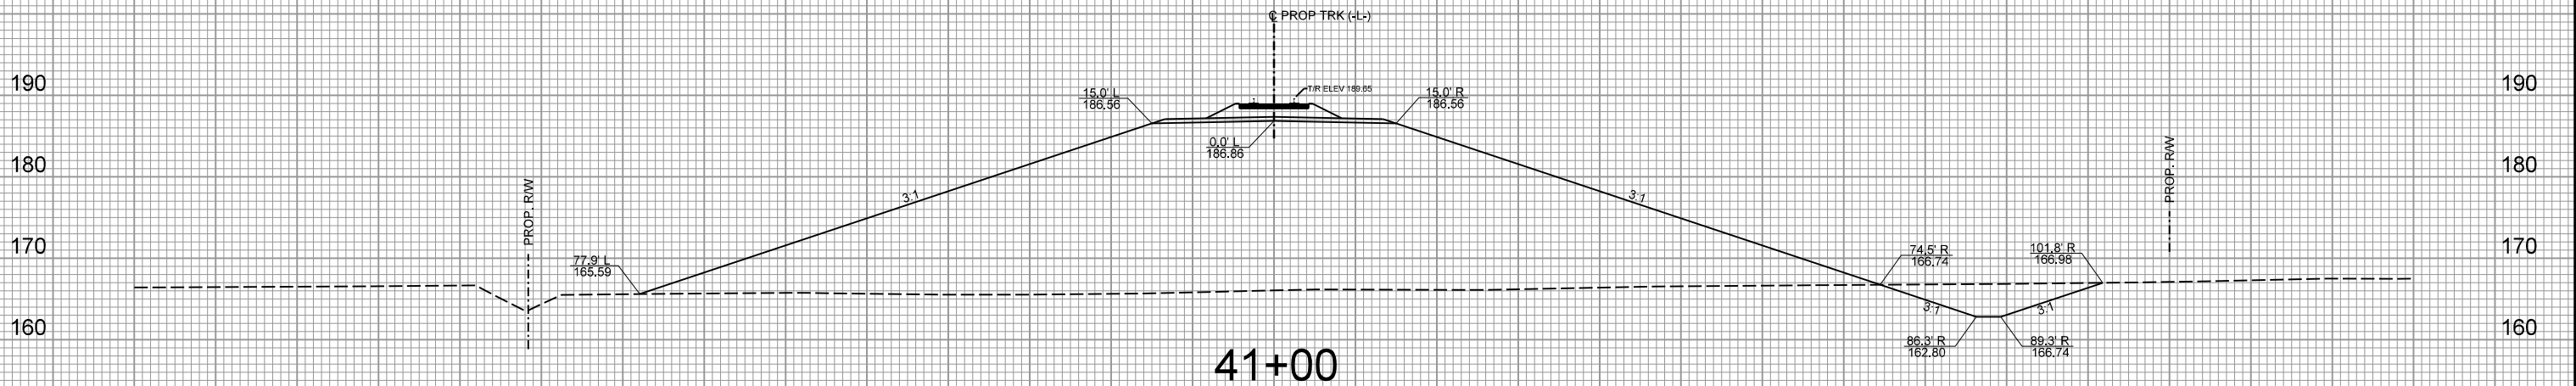

PROJ. REFERENCE NO.  
P-4900A

SHEET NO.  
X-14

140 130 120 110 100 90 80 70 60 50 40 30 20 10 0 10 20 30 40 50 60 70 80 90 100 110 120 130 140

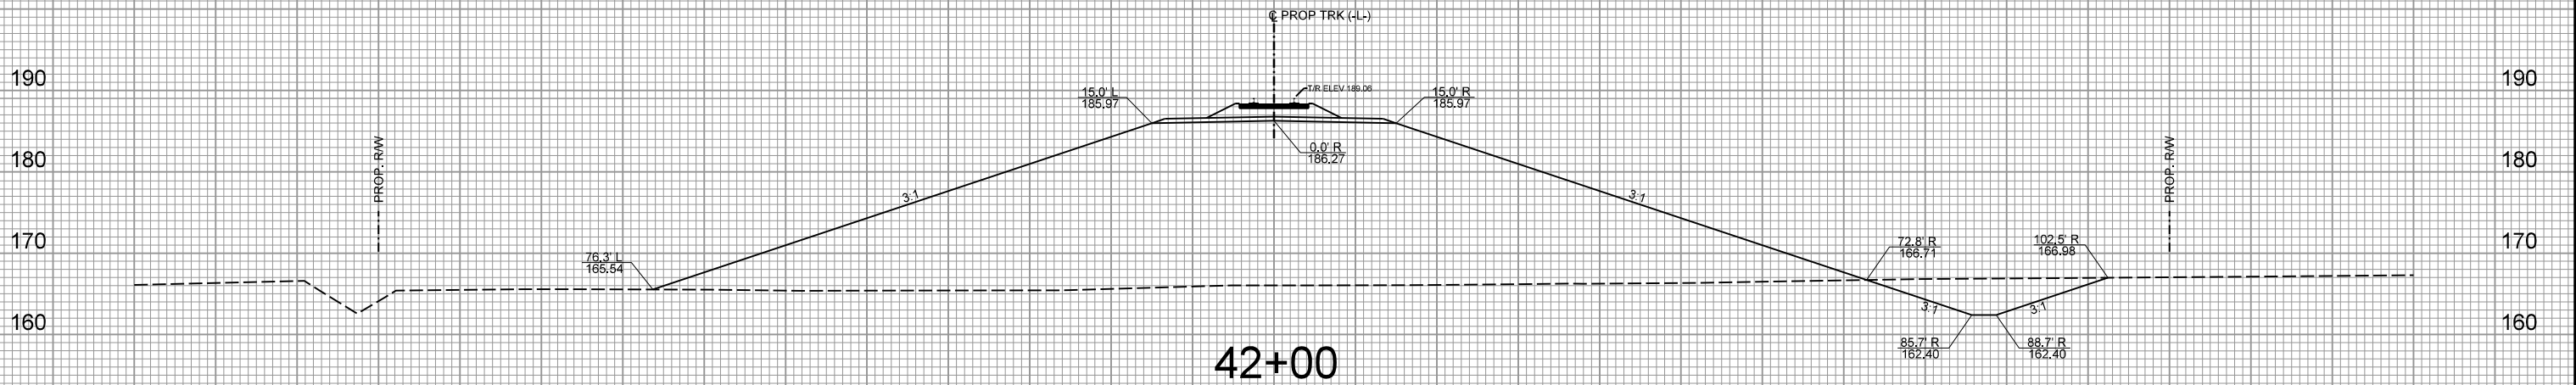

140 130 120 110 100 90 80 70 60 50 40 30 20 10 0 10 20 30 40 50 60 70 80 90 100 110 120 130 140

2:20:53 PM  
C:\Users\james\OneDrive\Documents\Projects\4900A\Drawings\4900A-X-14 thru X-14.dgn