


TIP PROJECT: P-4900A

CONTRACT: C203632

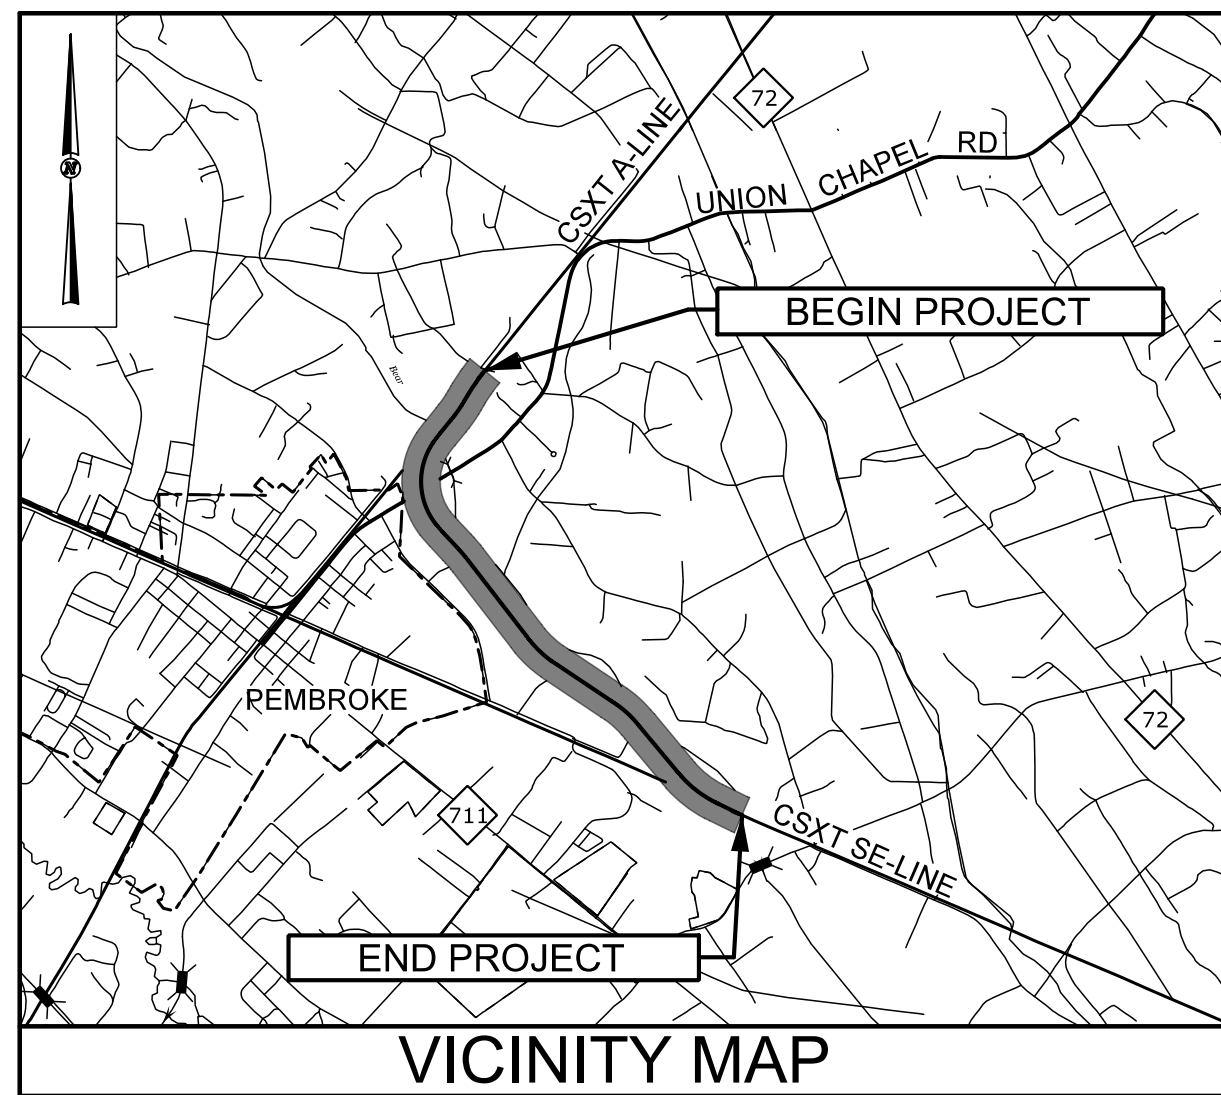


STATE OF NORTH CAROLINA
NCDOT RAIL DIVISION

ROBESON COUNTY

LOCATION: RAILROAD BYPASS OF PEMBROKE

TYPE OF WORK: RAILROAD ROADBED, GRADING, DRAINAGE, STRUCTURES

STATE	STATE PROJECT REFERENCE NO.	SHEET NO.	TOTAL SHEETS
N.C.	P-4900A		
STATE PROJ. NO.	F.A. PROJ. NO.	DESCRIPTION	
41099.1.S3		P.E. / UTIL P.E. / ROW	
41099.3.52		CONST./UTIL CONST.	

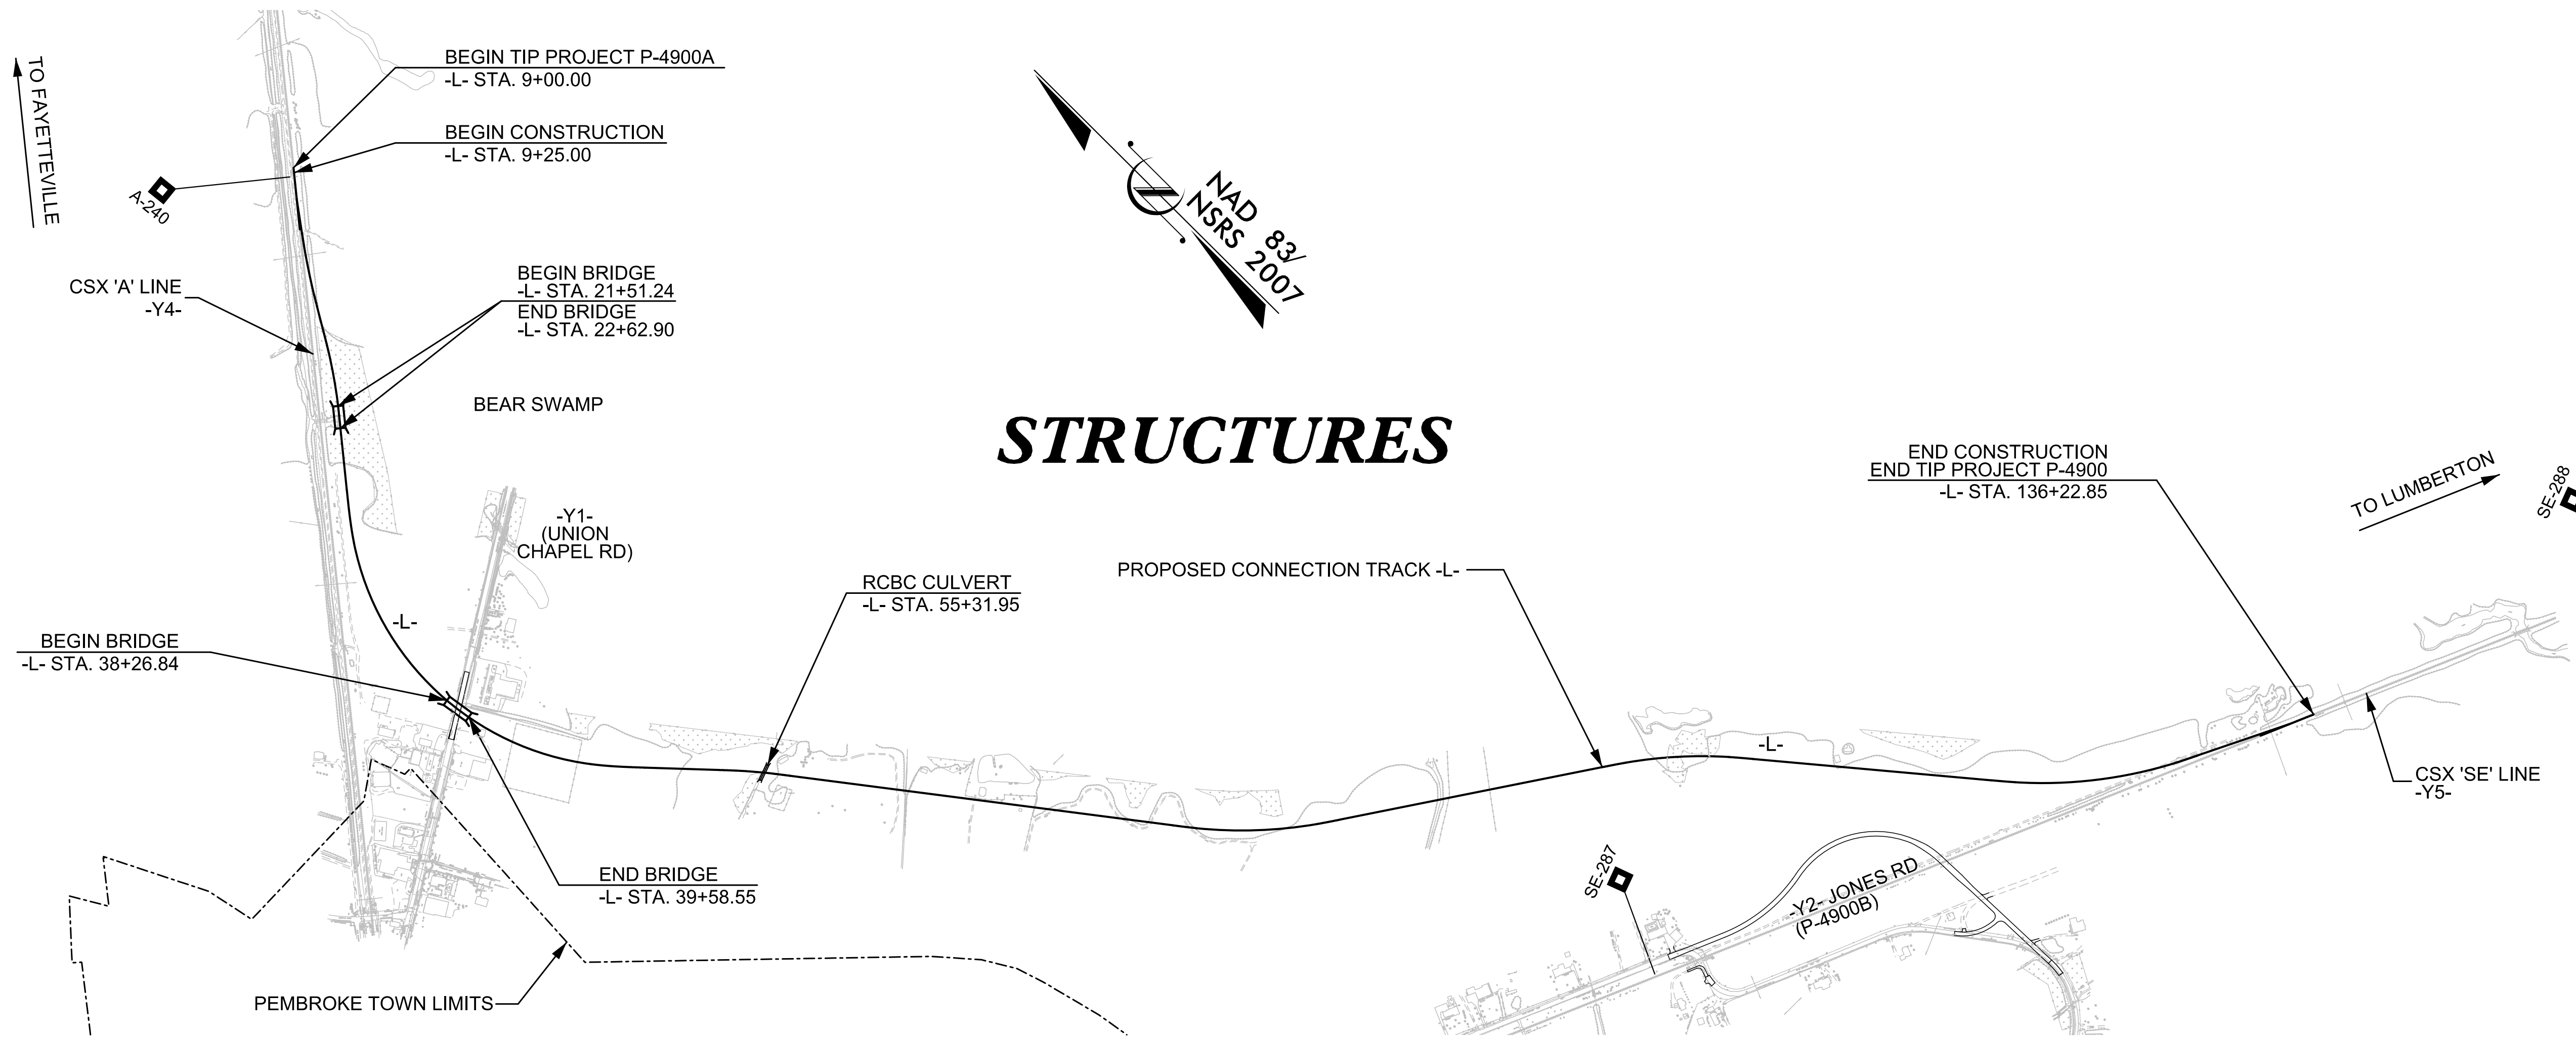

PROJECT LENGTH	
LENGTH OF RAIL TIP PROJECT	2.358 MILES
LENGTH OF STRUCTURES TIP PROJECT	0.047 MILES
TOTAL LENGTH OF RAIL TIP PROJECT	2.405 MILES
NCDOT CONTACT:	BRAD SMYTHE, P.E. NCDOT PROJECT MANAGER

Prepared in the Office of:
HNTB
HNTB NORTH CAROLINA, P.C.
343 E. Six Forks Road, Suite 200
Raleigh, North Carolina 27609
NC License No: C-1554

2012 STANDARD SPECIFICATIONS

RIGHT OF WAY DATE:

LETTING DATE:
AUGUST 18, 2015

COREY VERNIER, P.E.
RAIL PROJECT ENGINEER

DAVID HAWKINS, P.E.
STRUCTURE PROJECT ENGINEER

BRAD SMYTHE, P.E.
NCDOT PROJECT MANAGER

STRUCTURES ENGINEER

6/22/2015

Signature: David W. Hawkins, P.E.

Seal: NORTH CAROLINA PROFESSIONAL ENGINEER SEAL 27812 DAVID W. HAWKINS

NC DEPARTMENT OF TRANSPORTATION
RAIL DIVISION
DESIGN AND CONSTRUCTION