



DRAINAGE DETAILS - SPANS A & B (PART)

**NOTES:**  
 ALL DIMENSIONS ARE SUBJECT TO ADJUSTMENTS TO FIT MEASUREMENTS TAKEN AFTER DECKS HAVE BEEN POURED.  
 D.I. = DUCTILE IRON  
 P.L. = PIPE LENGTH  
 P.E. = PLAIN END

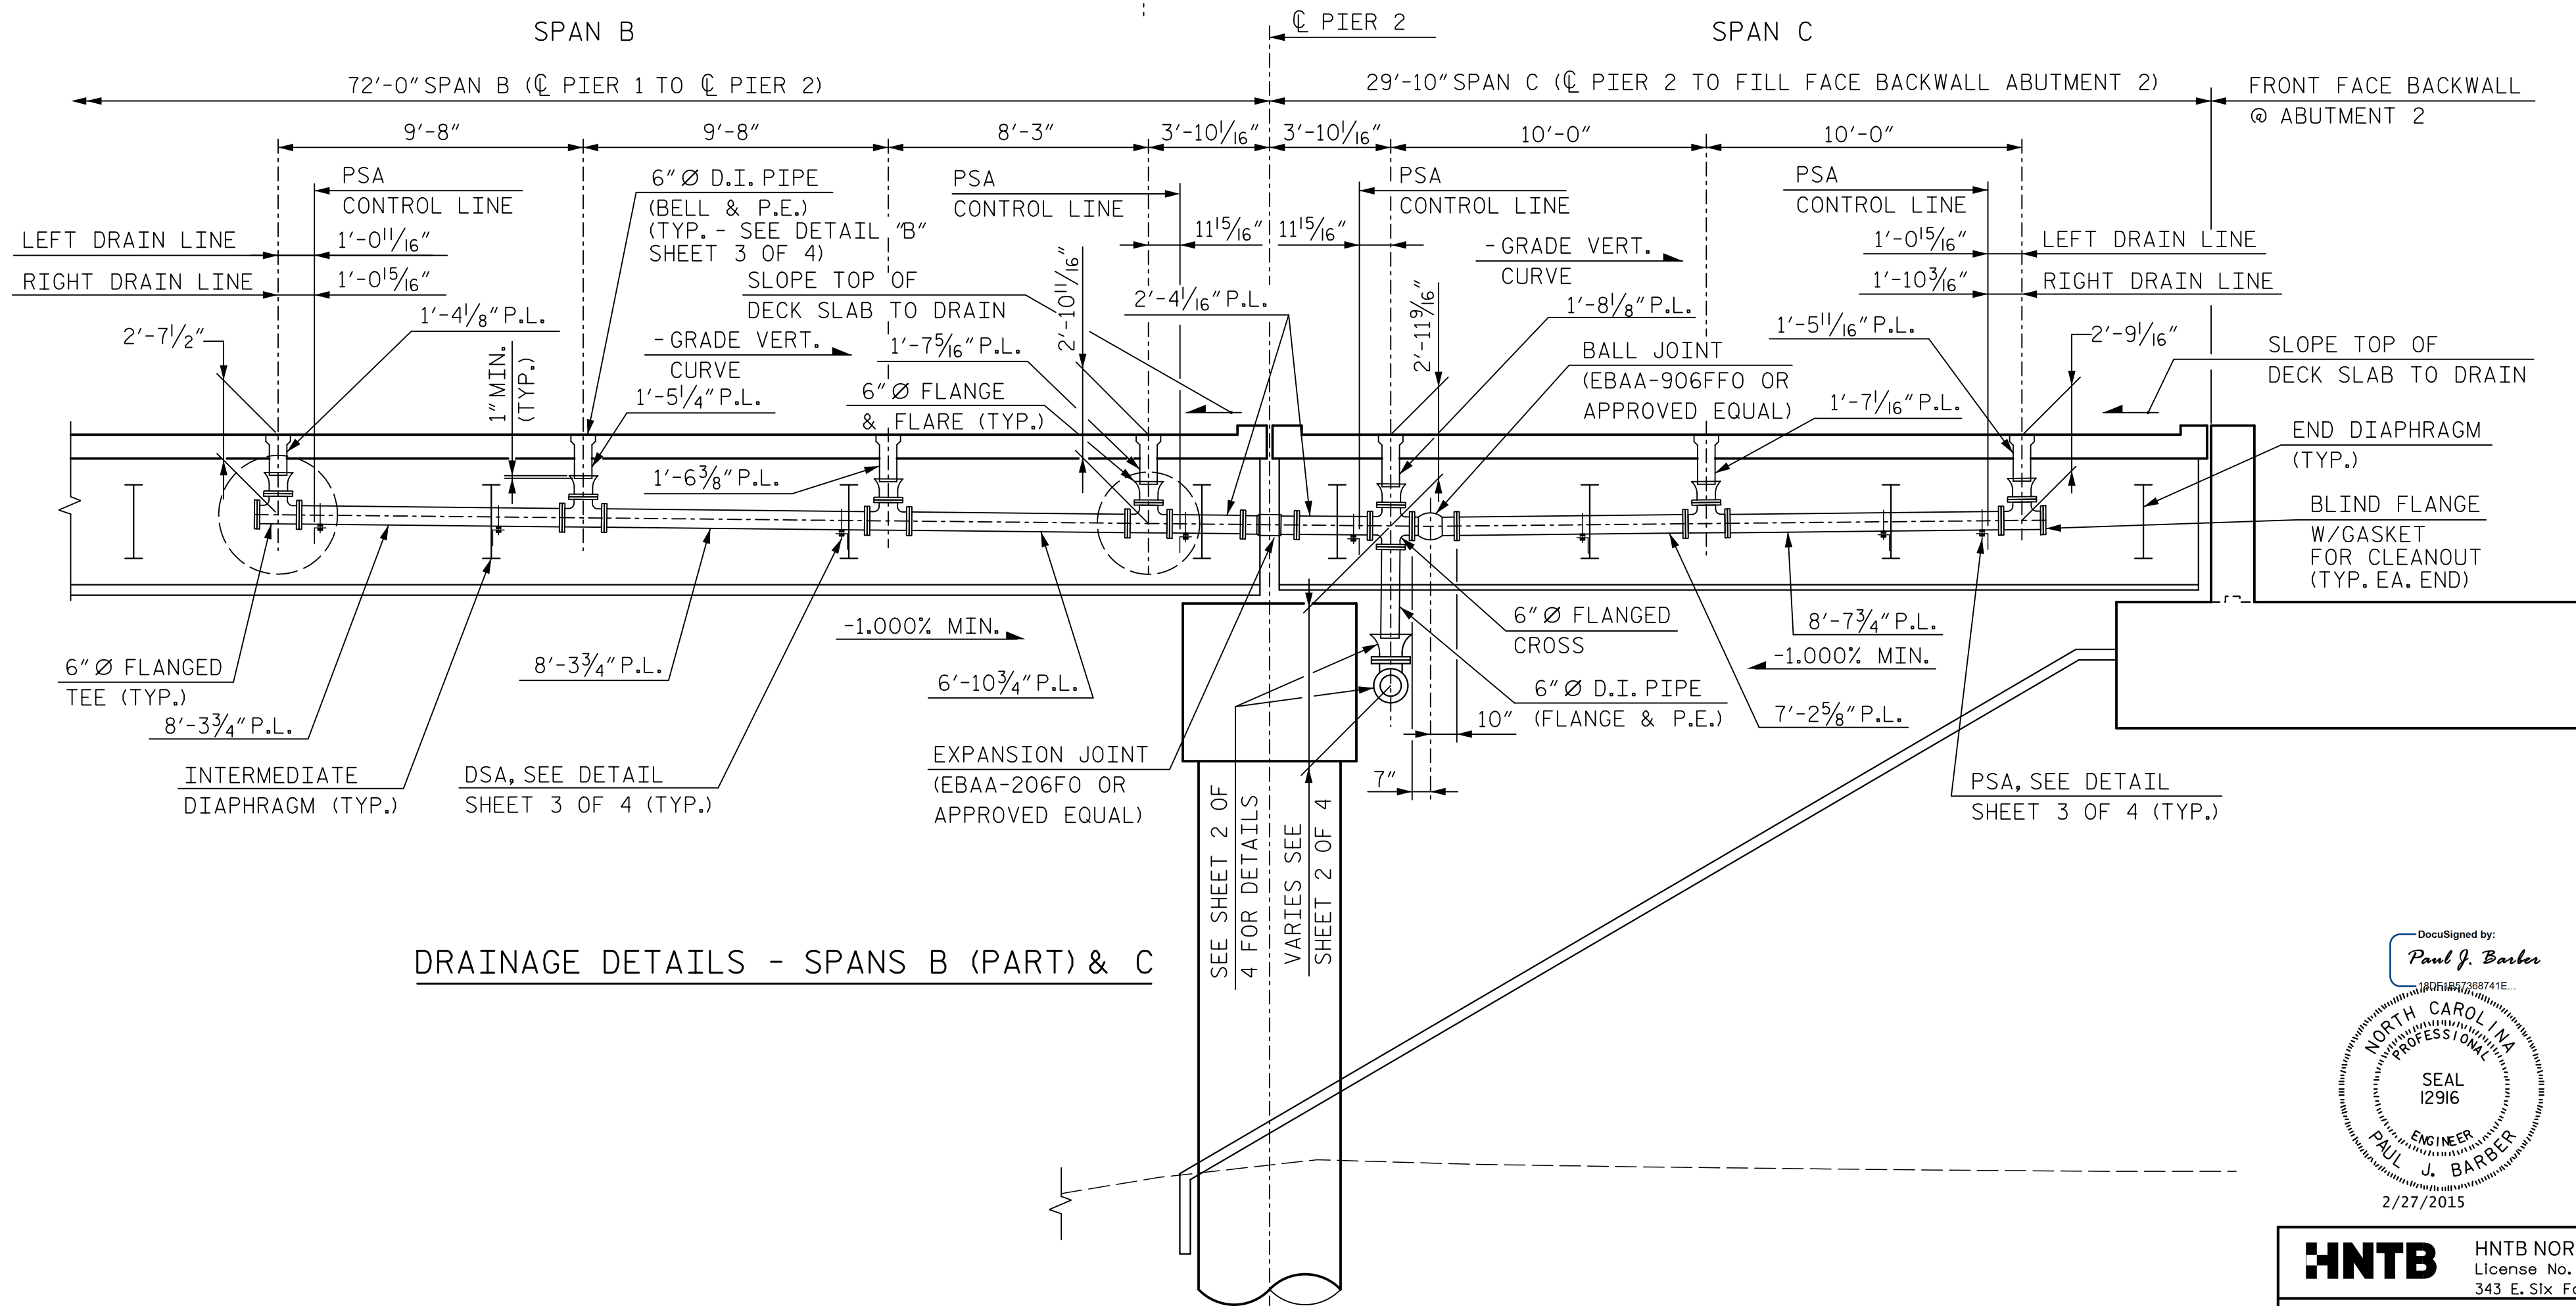

DRAINAGE DETAILS - SPANS B (PART) & C

PROJECT NO. P-4900A  
ROBESON COUNTY  
 STATION: POC 38+93.36 -L-  
 MILE POST: 0.55  
 SHEET 1 OF 4

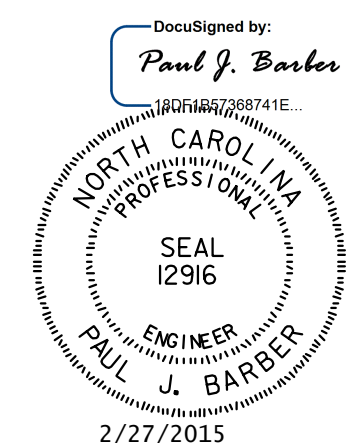

STATE OF NORTH CAROLINA  
 DEPARTMENT OF TRANSPORTATION  
 RALEIGH  
**STRUCTURE  
 DRAINAGE  
 DETAILS**

<b>HNTB</b> HNTB NORTH CAROLINA, P.C. License No. C-1554 343 E. Six Forks Rd., Suite 200, Raleigh, N.C. 27609		REVISIONS		SHEET NO. <b>S-49</b>
DRAWN BY: M. WRIGHT	DATE: 7/14	NO. 3	BY:	TOTAL SHEETS <b>54</b>
CHECKED BY: D. HAWKINS	DATE: 9/14	NO. 4	DATE:	
	DWG. NO. 30			