


BAR TYPE

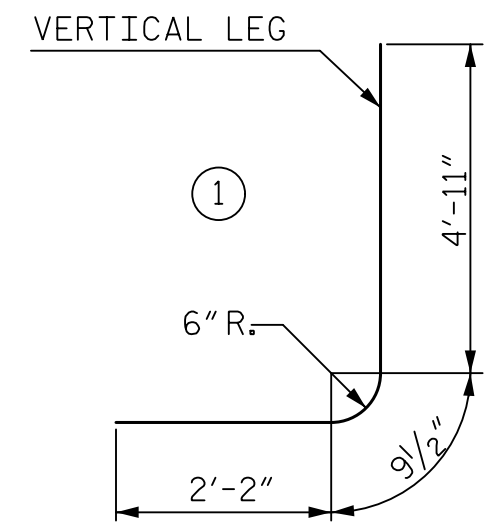

ALL BAR DIMENSIONS ARE OUT TO OUT

BILL OF MATERIAL



BAR	NO.	SIZE	TYPE	LENGTH	WEIGHT	
A1	187	5	STR.	16'-5"	3,202	
A2	2	5	STR.	15'-5"	32	
A3	2	5	STR.	14'-2"	30	
A4	2	5	STR.	12'-11"	27	
A5	2	5	STR.	11'-8"	24	
A6	2	5	STR.	10'-5"	22	
A7	2	5	STR.	9'-2"	19	
A8	2	5	STR.	7'-11"	17	
A9	2	5	STR.	6'-8"	14	
A10	2	5	STR.	5'-5"	11	
A11	2	5	STR.	4'-1"	9	
A12	2	5	STR.	2'-10"	6	
A13	2	5	STR.	1'-7"	3	
A14	187	4	STR.	16'-5"	2,051	
A15	2	4	STR.	15'-5"	21	
A16	2	4	STR.	14'-2"	19	
A17	2	4	STR.	12'-11"	17	
A18	2	4	STR.	11'-8"	16	
A19	2	4	STR.	10'-5"	14	
A20	2	4	STR.	9'-2"	12	
A21	2	4	STR.	7'-11"	11	
A22	2	4	STR.	6'-8"	9	
A23	2	4	STR.	5'-5"	7	
A24	2	4	STR.	4'-1"	5	
A25	2	4	STR.	2'-10"	4	
A26	2	4	STR.	1'-7"	2	
A27	392	6	1	7'-11"	4,661	
A101	183	5	STR.	16'-5"	3,133	
A102	2	5	STR.	15'-5"	32	
A103	2	5	STR.	14'-2"	30	
A104	2	5	STR.	12'-11"	27	
A105	2	5	STR.	11'-8"	24	
A106	2	5	STR.	10'-5"	22	
A107	2	5	STR.	9'-2"	19	
A108	2	5	STR.	7'-11"	17	
A109	2	5	STR.	6'-8"	14	
A110	2	5	STR.	5'-5"	11	
A111	2	5	STR.	4'-1"	9	
A112	2	5	STR.	2'-10"	6	
A113	2	5	STR.	1'-7"	3	
A114	183	4	STR.	16'-5"	2,007	
A115	2	4	STR.	15'-5"	21	
A116	2	4	STR.	14'-2"	19	
A117	2	4	STR.	12'-11"	17	
A118	2	4	STR.	11'-8"	16	
A119	2	4	STR.	10'-5"	14	
A120	2	4	STR.	9'-2"	12	
A121	2	4	STR.	7'-11"	11	
A122	2	4	STR.	6'-8"	9	
A123	2	4	STR.	5'-5"	7	
A124	2	4	STR.	4'-1"	5	
A125	2	4	STR.	2'-10"	4	
A126	2	4	STR.	1'-7"	2	
A127	390	6	STR.	7'-11"	4,637	
B1	784	5	STR.	8'-2"	6,678	
C1	216	4	STR.	23'-11"	3,451	
C2	96	5	STR.	46'-11"	4,698	
C3	96	5	STR.	46'-2"	4,623	
D1	6	6	STR.	2'-10"	26	
G1	8	5	STR.	17'-5"	145	
S1	12	8	STR.	17'-5"	558	
REINFORCING STEEL					LBS.	40,572

SPLICE LENGTH CHART

BAR	SIZE	SPLICE LENGTH
C BARS IN WALLS	#4	1'-11"
C BARS IN SLABS	#5	2'-5"

PROJECT NO. P-4900A
ROBESON COUNTY
 STATION: POC 55+31.95 -L-
 MILE POST: 0.86

SHEET 4 OF 6

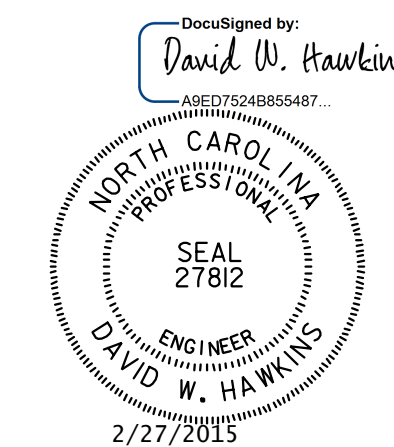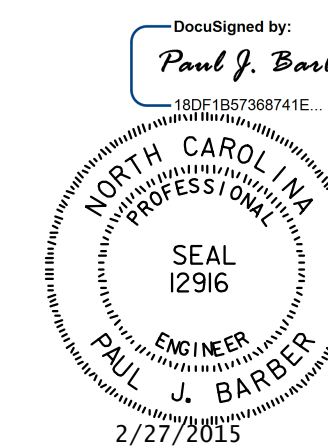

STATE OF NORTH CAROLINA
 DEPARTMENT OF TRANSPORTATION
 REINFORCING SCHEDULE
 DOUBLE 7 FT. x 6 FT.
 CONCRETE BOX CULVERT
 AT POC STA. 55+31.95 -L-

HNTB HNTB NORTH CAROLINA, P.C. License No. C-1554 343 E. Six Forks Rd., Suite 200, Raleigh, N.C. 27609		REVISIONS				SHEET NO. C-4
DRAWN BY J. BAYNE	DATE 7/14	NO.	BY:	DATE:	TOTAL SHEETS 6	
CHECKED BY P. BARBER	DATE 8/14	1				
		2				
		3				
		4				