


5/28/99


PROJECT REFERENCE NO. R-2915B	SHEET NO. 18
ROADWAY DESIGN ENGINEER 	HYDRAULICS ENGINEER
CDM Smith Camp Dresser & McKee 540 Glenwood Avenue Suite 300 Raleigh, NC 27612-3228 NC CEA No. F-6912	SONGATE DESIGN GROUP P.A. 10000 WOODHURST ROAD RALEIGH, NORTH CAROLINA 27615 NC CEA No. C-0980

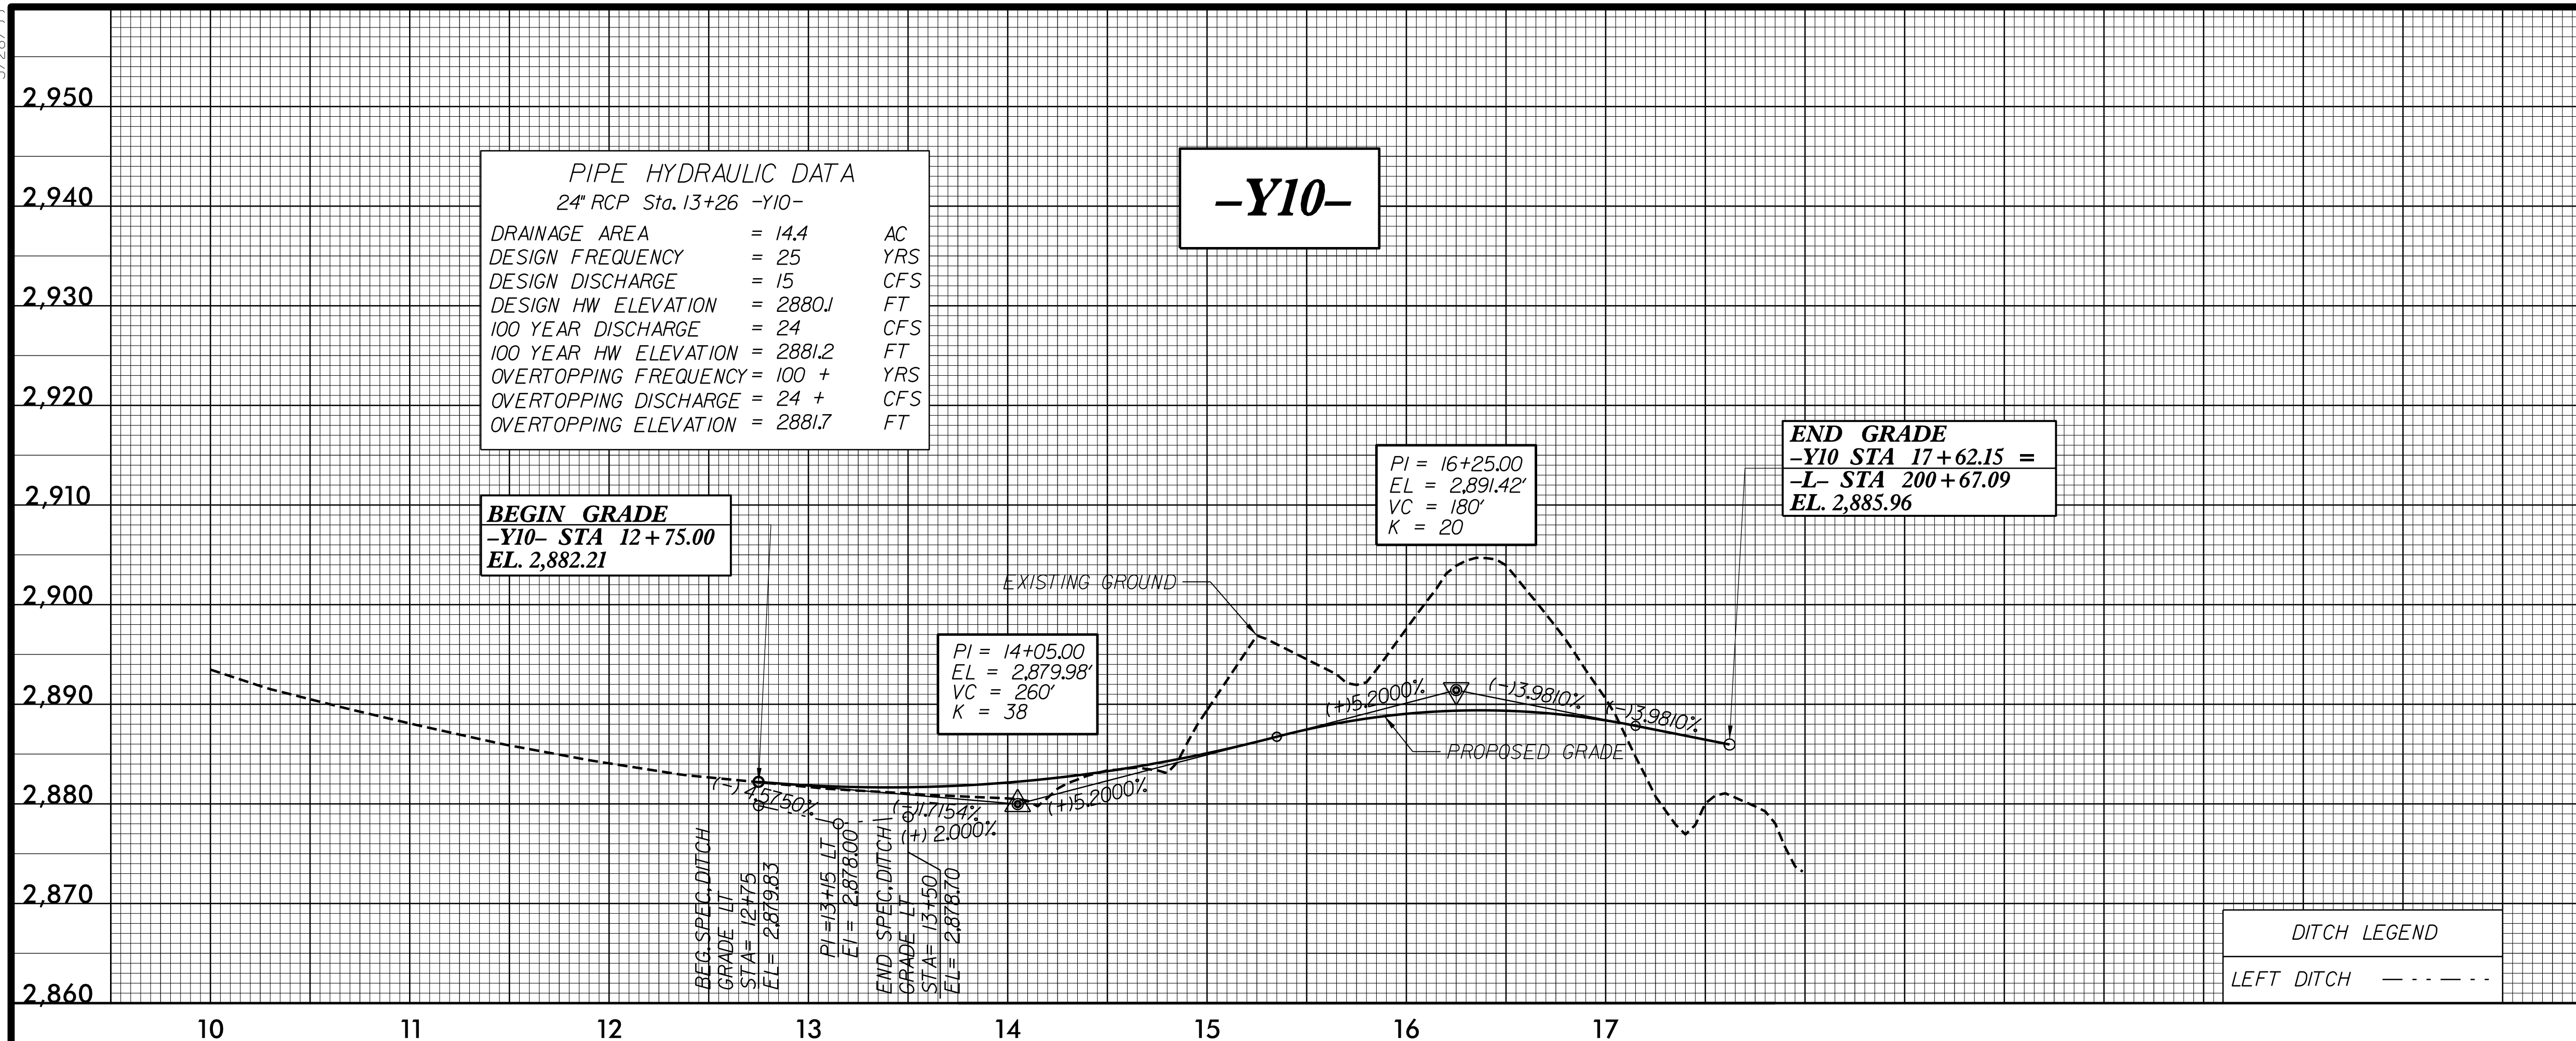

DITCH LEGEND
LEFT DITCH - - - - -

SEE SHEET 7 FOR -Y10-

6/25/2005 8:42:10 AM _PEL_18.DGN

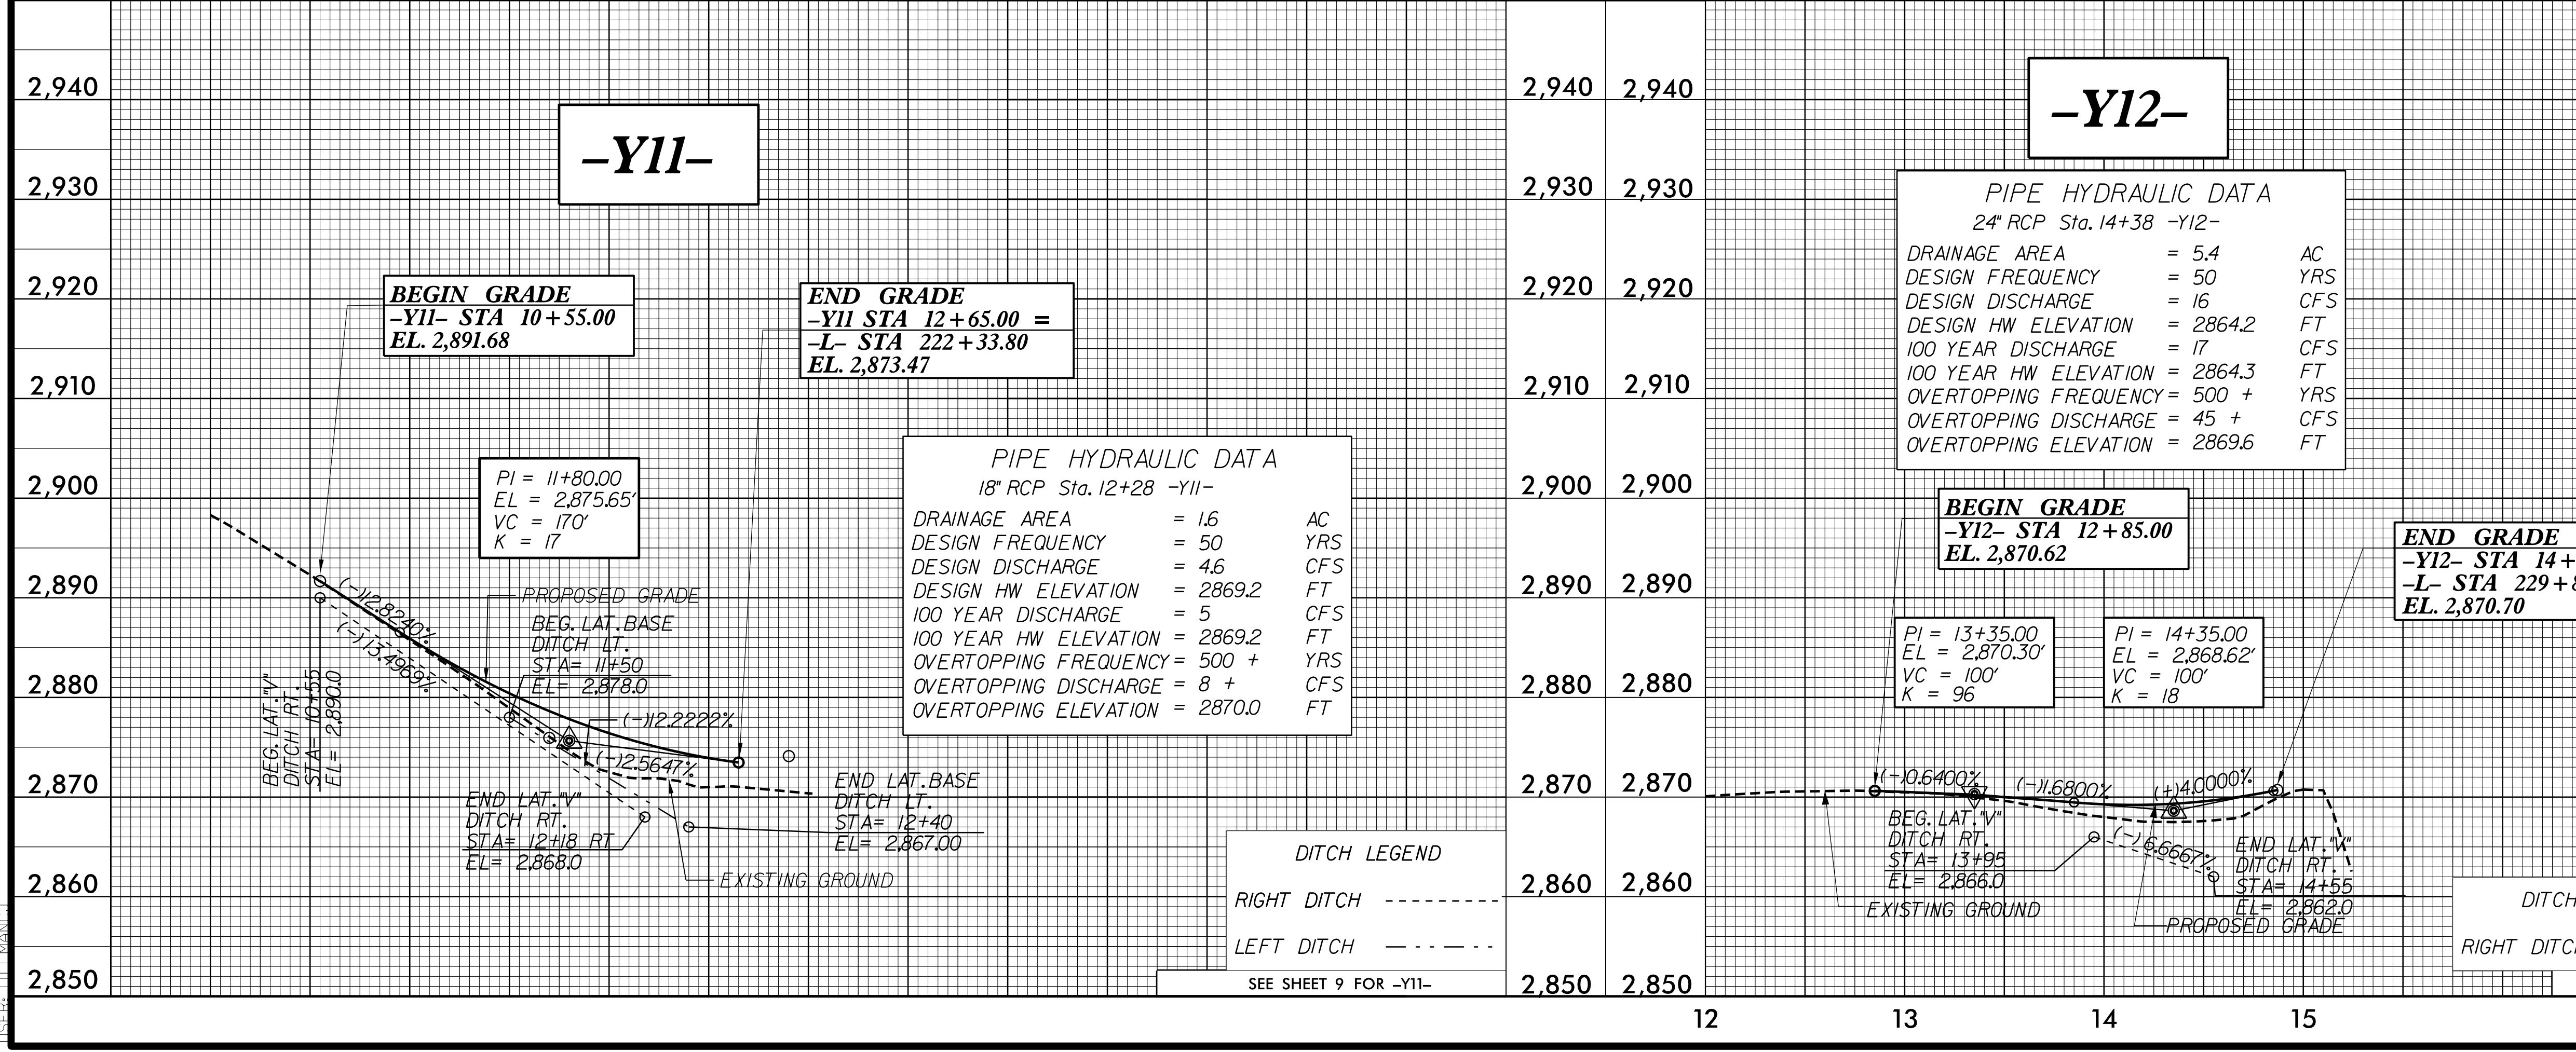

DITCH LEGEND
RIGHT DITCH - - - - -
LEFT DITCH - - - - -

DITCH LEGEND
RIGHT DITCH - - - - -

SEE SHEET 9 FOR -Y11-

SEE SHEET 10 FOR -Y12-