
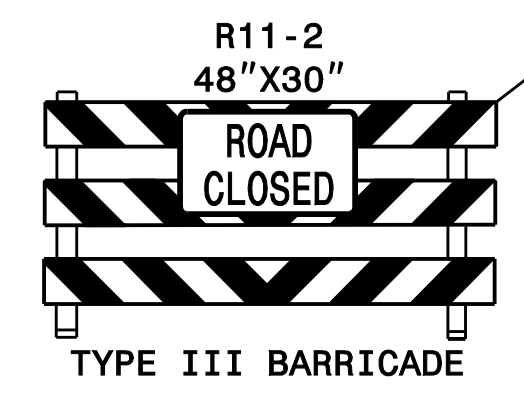




MATCHLINE SEE SHEET TMP-05
-L- STA. 183+50

MATCHLINE SEE SHEET TMP-07
-L- STA. 197+50

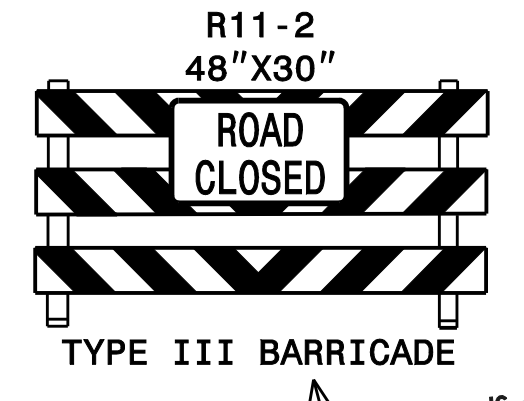

MAINTAIN -DR3- TRAFFIC WITH INCIDENTAL STONE BY THE END OF EACH CONSTRUCTION PERIOD.

NOTE:
ALL PAVEMENT MARKINGS ARE EXISTING MARKINGS UNLESS OTHERWISE NOTED
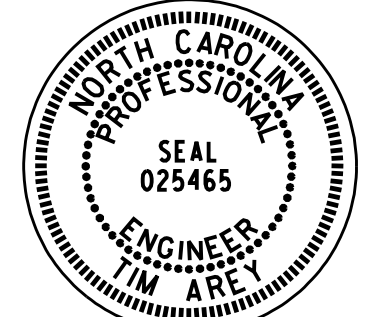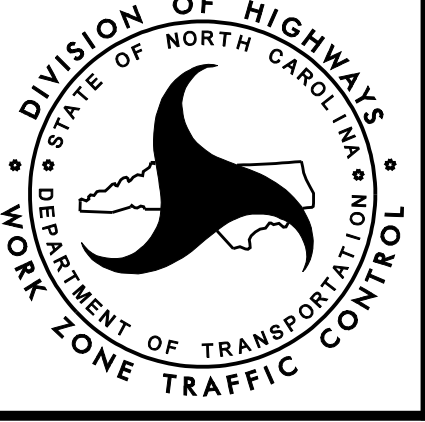
<p>PLAN PREPARED IN THE OFFICE OF: PROGRESSIVE DESIGN GROUP, INC. ENGINEERS • CONSULTANTS</p>	<p>APPROVED: <i>[Signature]</i> DATE: 7/22/2015 SEAL </p>	<p></p>	<p>TRANSPORTATION MANAGEMENT PLAN PHASE I DETAILS</p>
---	---	----------------------------------------------------------------------------------------------	------------------------------------------------------------------