


TIP NO. R-2915B	SHEET NO. PMP-1
APPROVED: <i>Joseph Kopaskie</i> 5/27/2015	
SEAL NORTH CAROLINA PROFESSIONAL ENGINEER SEAL 029669 JOSEPH B. KOPASKIE	



**T.I.P.: R-2915B**

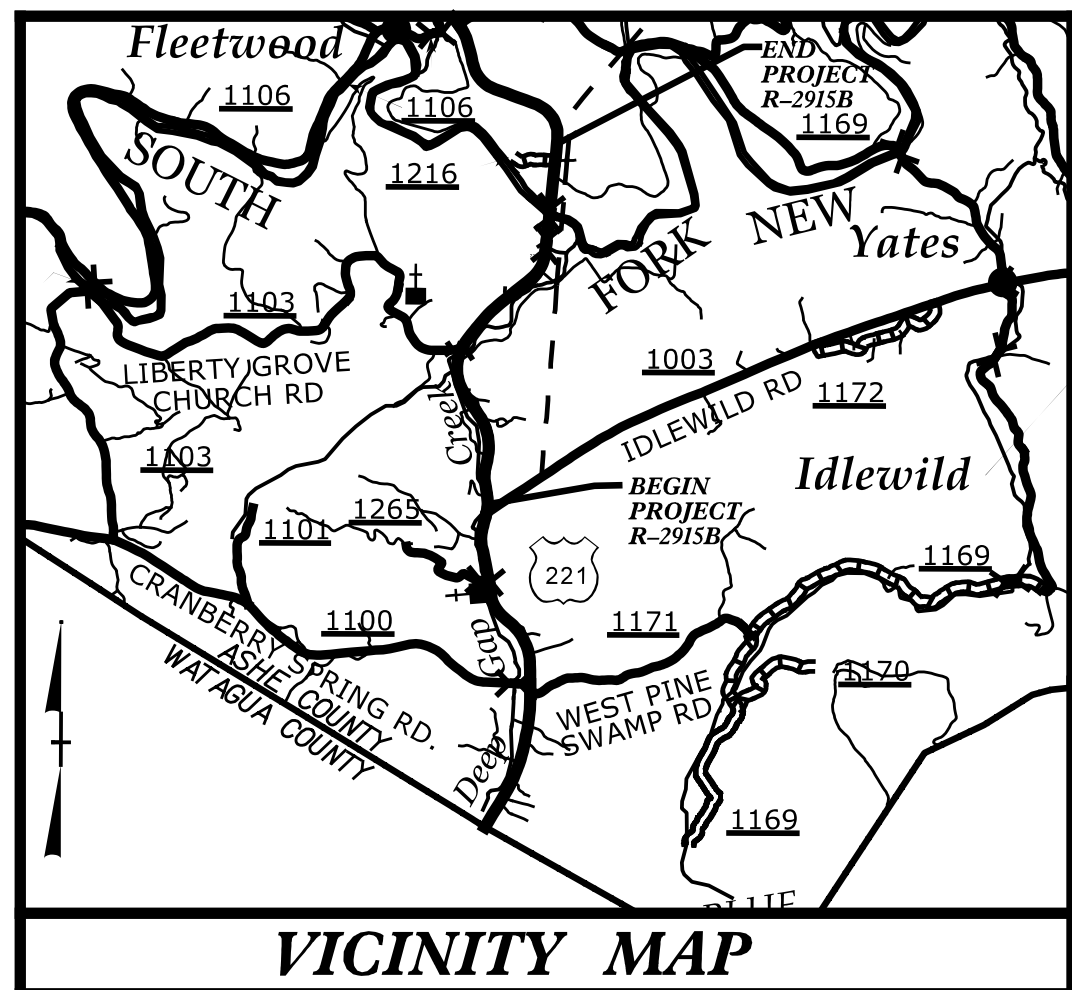

**STATE OF NORTH CAROLINA  
DEPARTMENT OF TRANSPORTATION**

**PAVEMENT MARKING PLAN  
ASHE COUNTY**

**LOCATION: US 221 FROM SR 1003 (IDLEWILD RD) TO NORTH OF SOUTH FORK NEW RIVER**

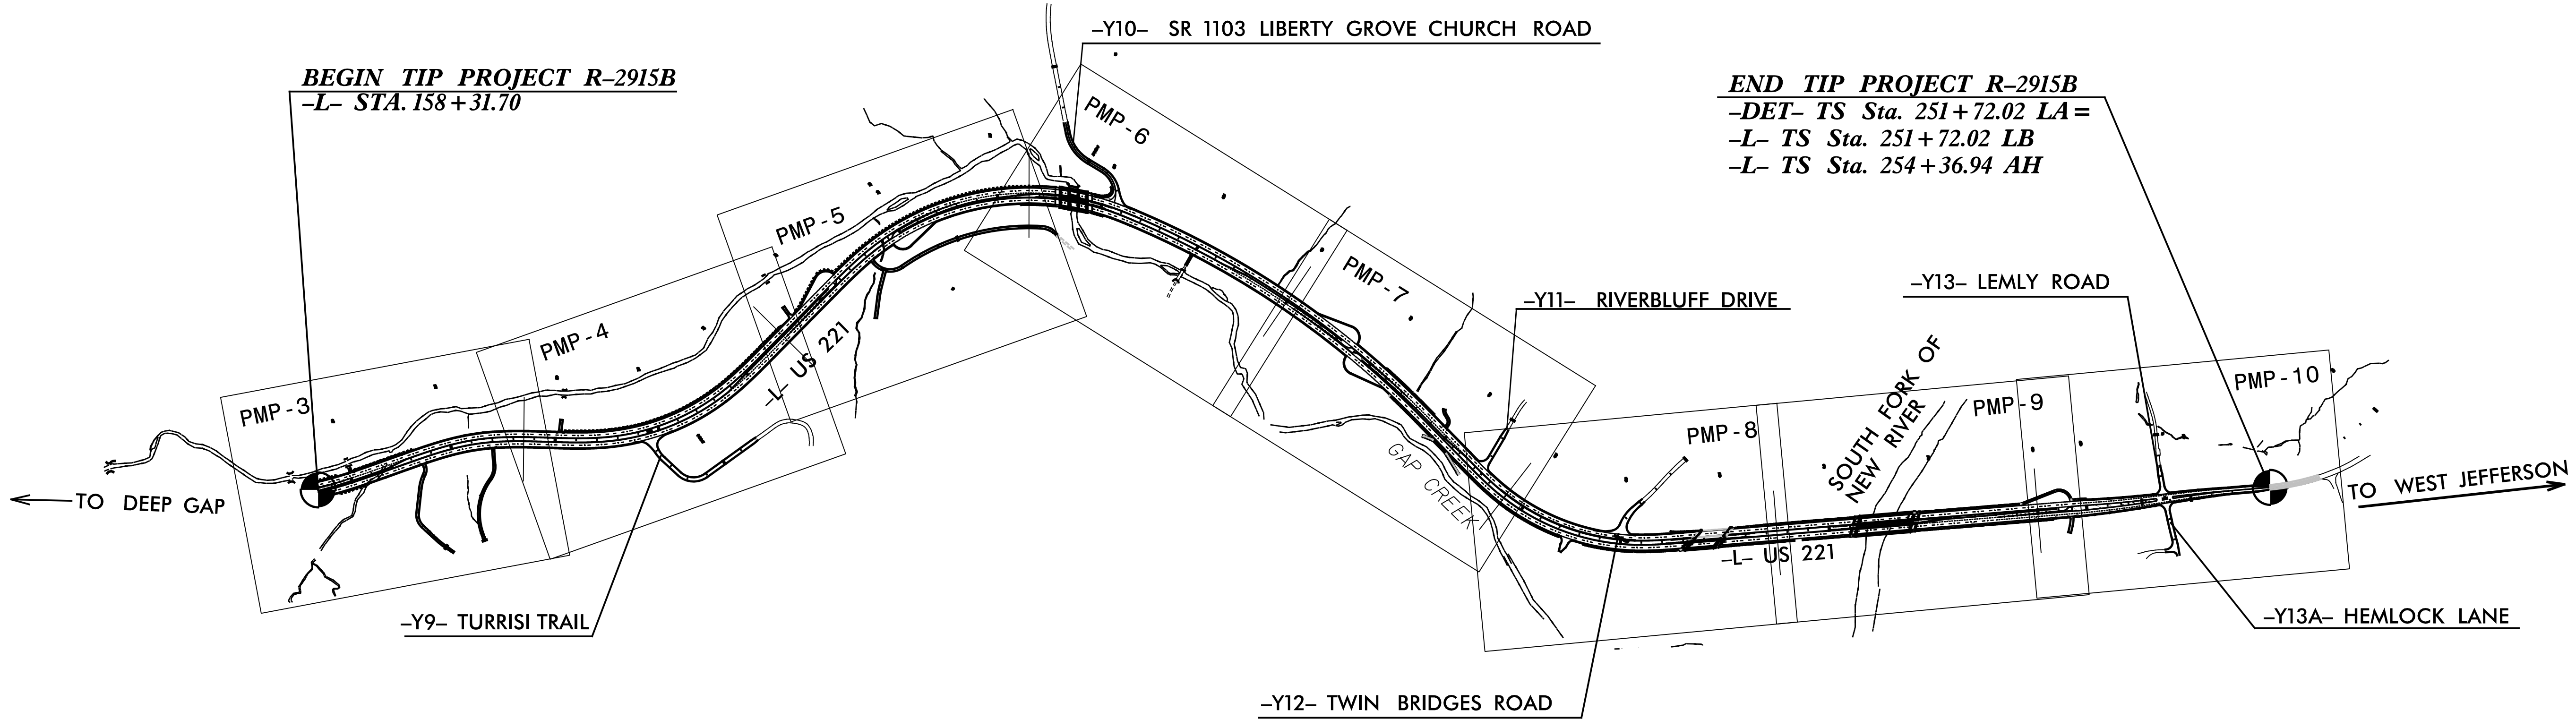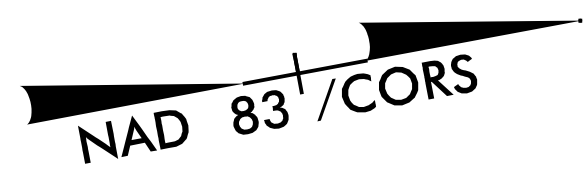


**BEGIN TIP PROJECT R-2915B**  
-L- STA. 158+31.70

**END TIP PROJECT R-2915B**  
-DET- TS Sta. 251+72.02 LA=  
-L- TS Sta. 251+72.02 LB  
-L- TS Sta. 254+36.94 AH

**CONTRACT:**

**SEPI** ENGINEERING & CONSTRUCTION  
1025 Wade Avenue  
Raleigh, NC 27605  
Tel: 919-789-9977  
Fax: 919-789-9591  
License: C-2197

PLAN PREPARED FOR: N.C.D.O.T. SIGNING AND DELINEATION UNIT	
<u>KELVIN L. JORDAN</u>	SIGNING & DELINEATION REGIONAL ENGINEER
<u>DERRICK H. BEARD</u>	SIGNING & DELINEATION PROJECT DESIGN ENGINEER/TECHNICIAN

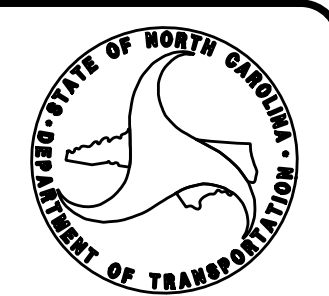

PLAN PREPARED BY: SEPI ENGINEERING & CONSTRUCTION	
<u>JOSEPH B. KOPASKIE, PE</u>	SIGNING & DELINEATION PROJECT ENGINEER
<u>RICHARD DRAYTON</u>	SIGNING & DELINEATION PROJECT DESIGN ENGINEER

**INDEX**

SHEET NO.	DESCRIPTION
PMP-1	PAVEMENT MARKING PLAN TITLE AND INDEX SHEET
PMP-2	PAVEMENT MARKING SCHEDULE, GENERAL NOTES AND ROADWAY STANDARD DRAWING SCHEDULE SHEET
PMP-3 THRU PMP-10	PAVEMENT MARKING DETAIL