


TIP NO. R-2915B	SHEET NO. PMP-6
APPROVED: <i>Joseph Kopaskie</i> <small>SC00EAEF80A54FA</small>	
DATE: 5/27/2015	
SEAL	




-Y10- SR 1103
(LIBERTY GROVE
CHURCH RD)

STA 12+75±-Y10-
TIE TO EXISTING

15

200

205

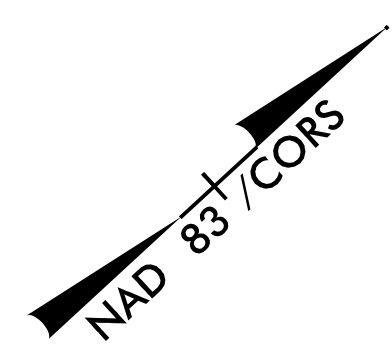

MATCHLINE Sta. 196+50.00 -L- SEE PMP-5


STA 17+51±-Y10-
 STA 200+22±-L-
 STA 199+58±-L-
 STA 16+99±-Y10-
 STA 17+59±-Y10-
 STA 200+53±-L-
 STA 201+33±-L-

-L- US 221

STA 206+39±-L-

STA 207+90±-L-

MATCHLINE Sta. 210+00.00 -L- SEE PMP-7

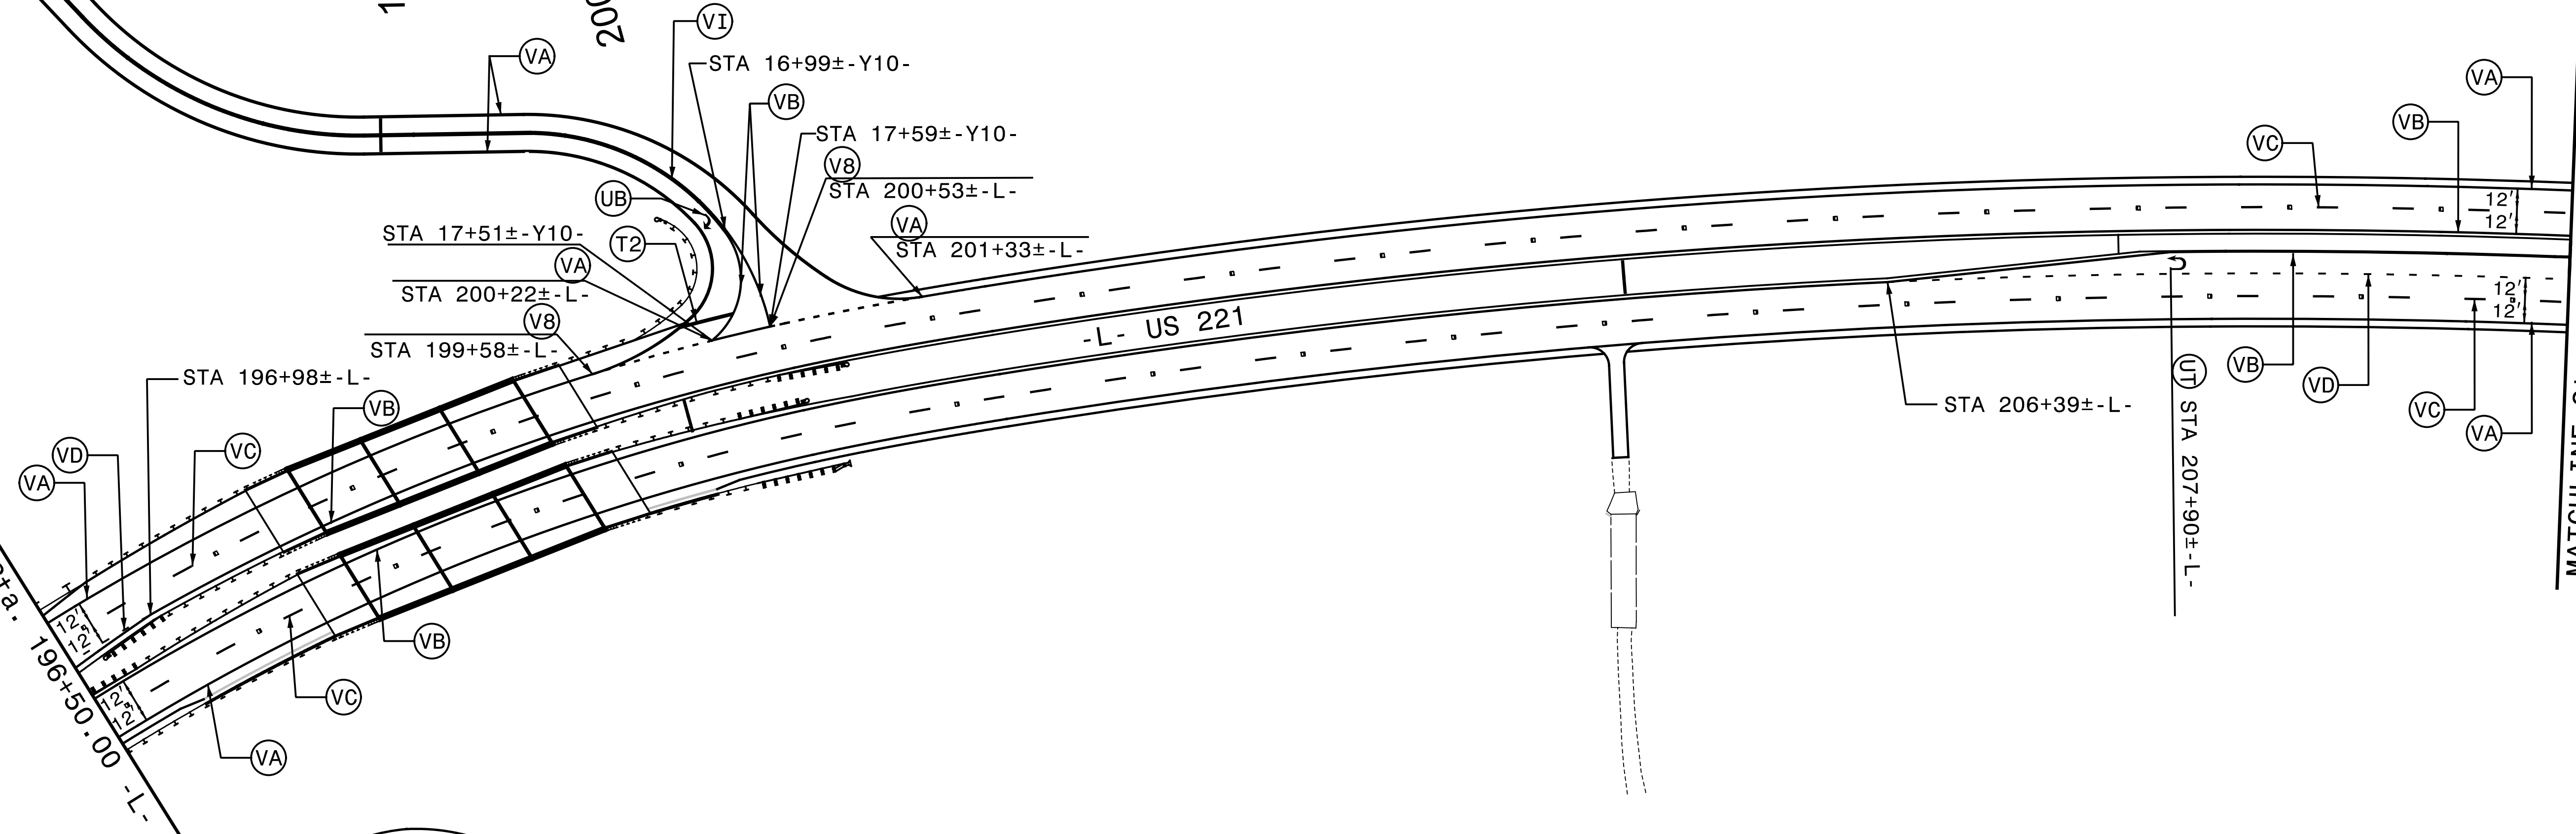

5/13/2015
G:\Transportation\TR13.017.00 NCDOT 2012 Traffic LSA\TR13.017.07 (R-2915B Signing & PMP)\Pavement Marking\PM-6.dgn
miles

PAVEMENT MARKING DETAIL