
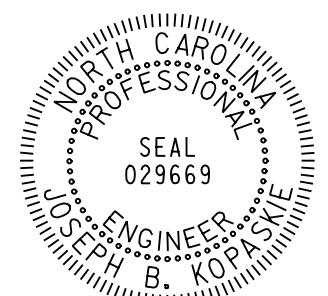



TIP NO. R-2915B	SHEET NO. PMP-7
APPROVED: <i>Joseph Kopaskie</i> <small>SC08EAEF80A5AFA</small>	
DATE: 5/27/2015	
SEAL	

210

215

220

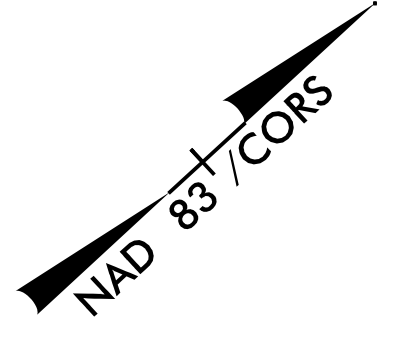

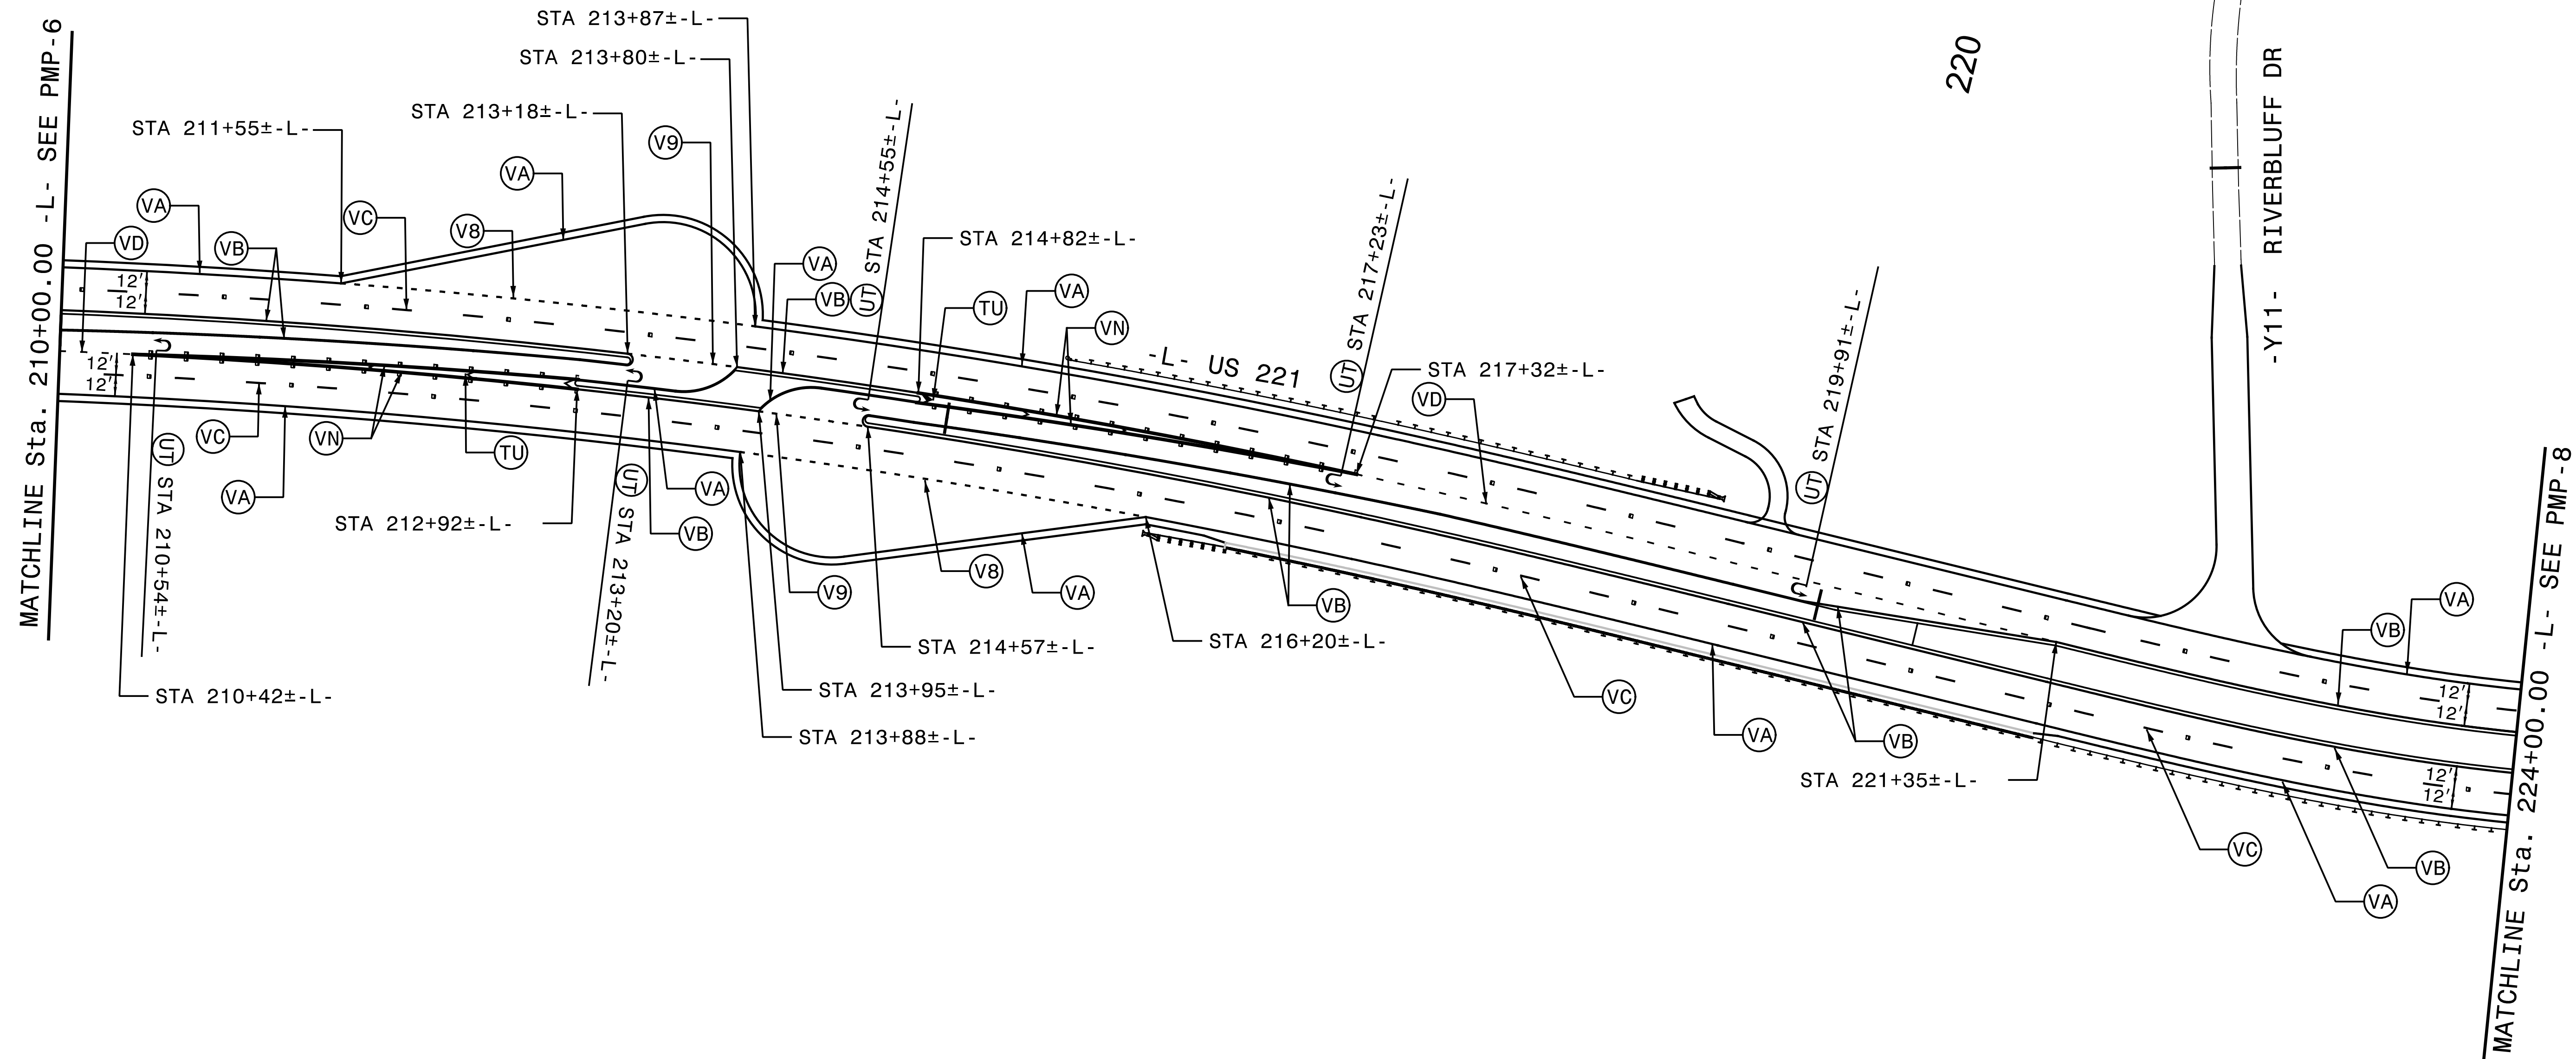5/13/2015
 G:\Transportation\TR13.017.00 NCDOT 2012 Traffic LSA\TR13.017.07 (R-2915B Signing & PMP)\Pavement Marking\PM-7.dgn
 Miles

PAVEMENT MARKING DETAIL