
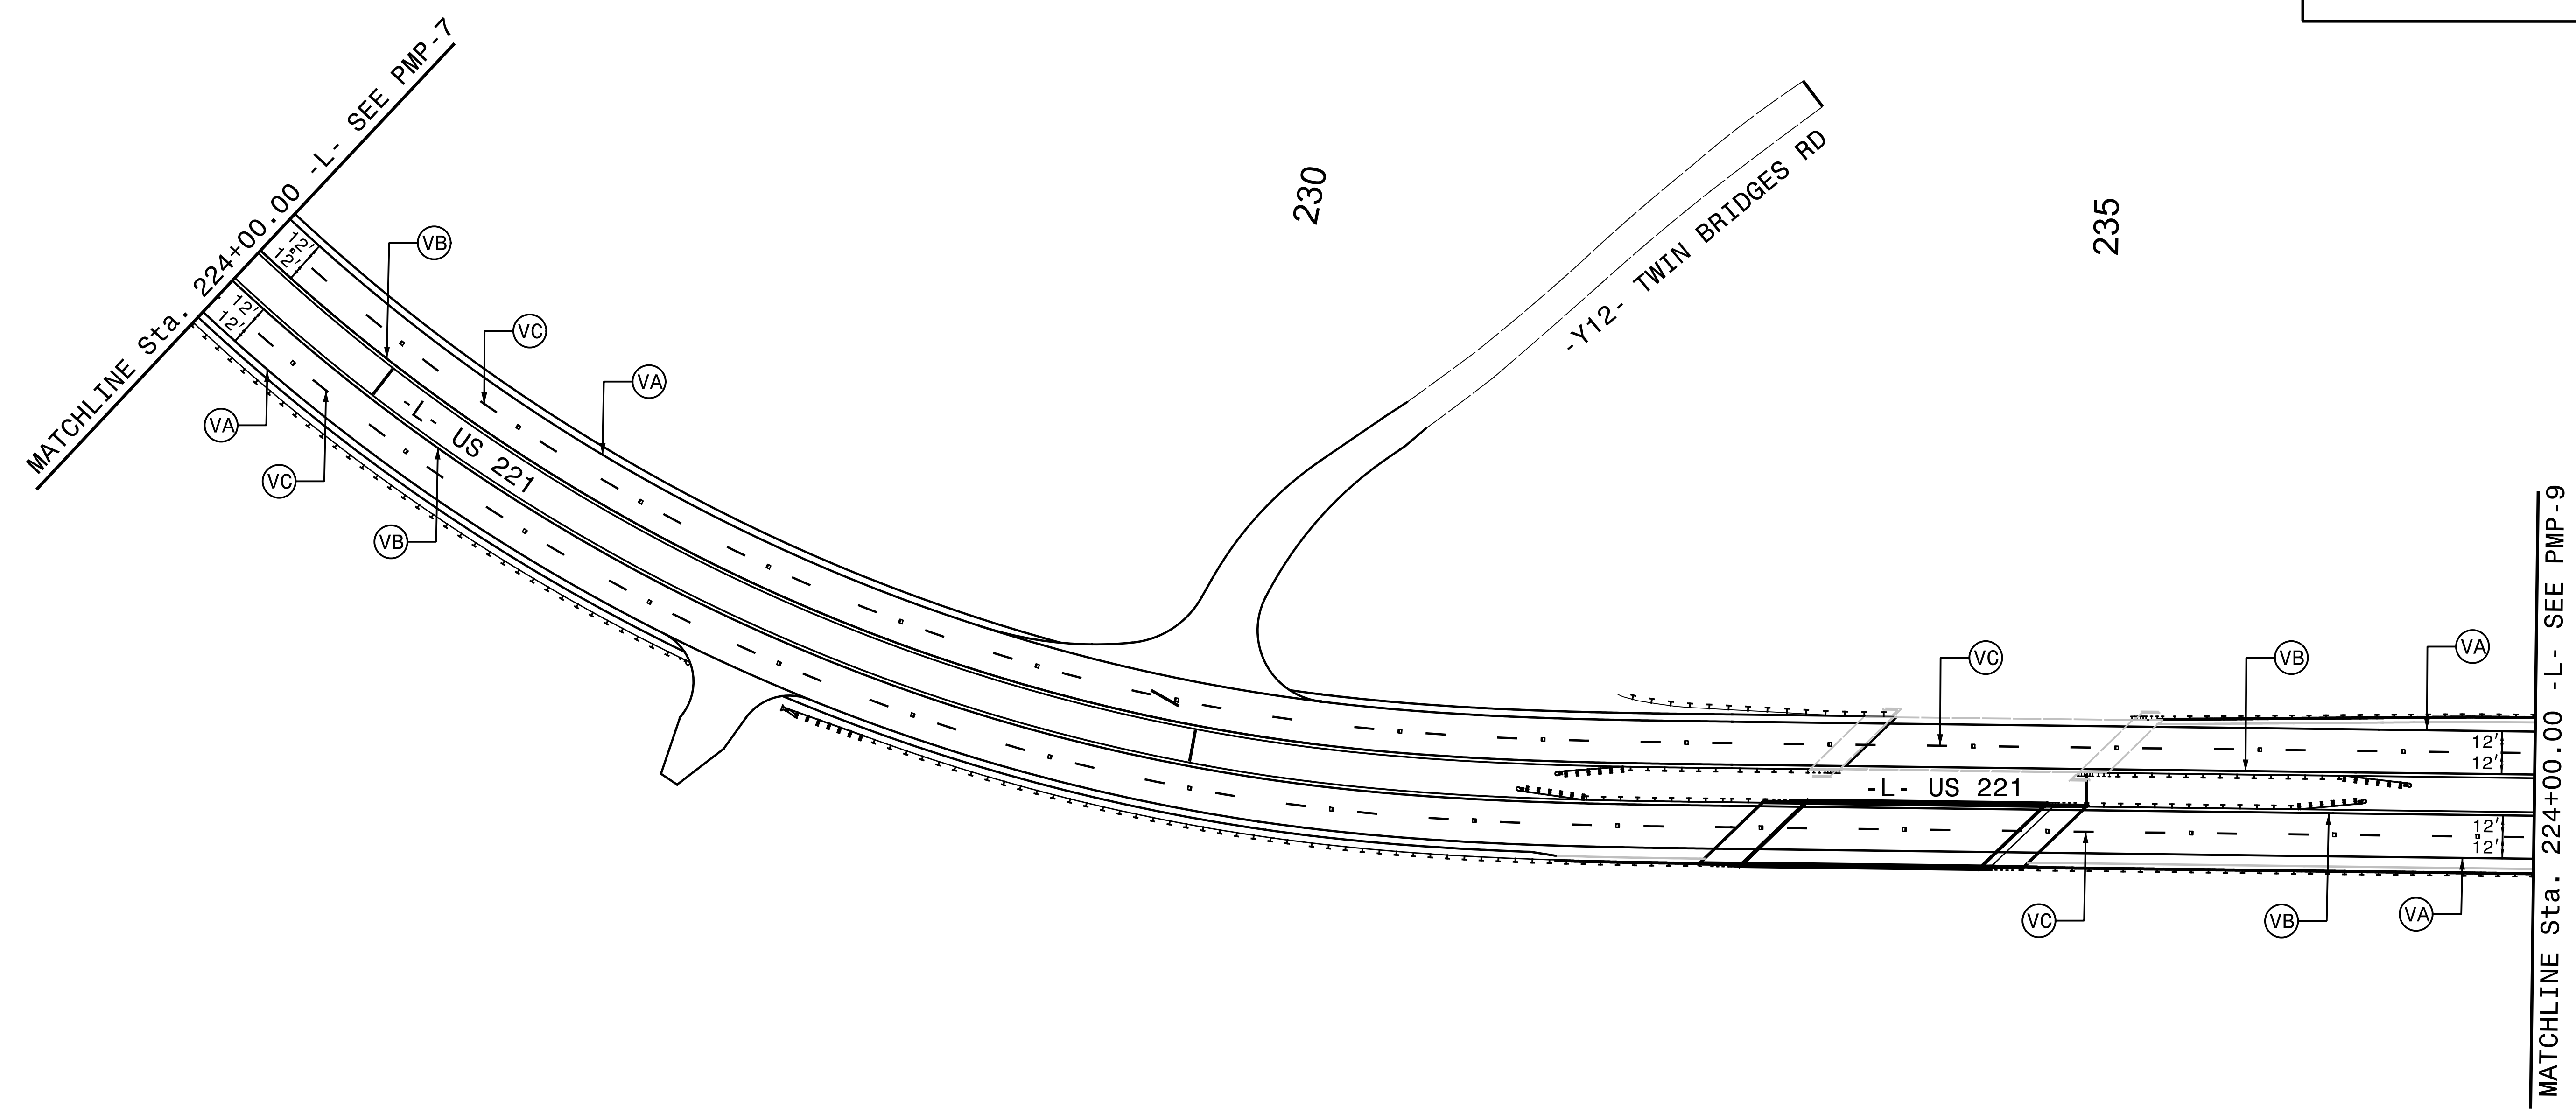
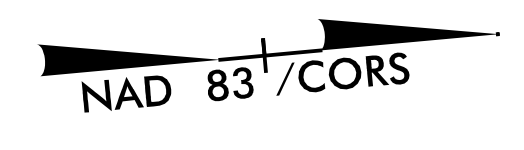


TIP NO. R-2915B	SHEET NO. PMP-8
APPROVED: <i>Joseph Kopaskie</i> <small>SC00EAEFF80AS4FA</small>	
DATE: 5/27/2015	
SEAL	

5/13/2015
 G:\Transportation\TR13.017.00 NCDOT 2012 Traffic LSA\TR13.017.07 (R-2915B) Signing & PMP\Pavement Marking\PM-8.dgn
 miles

PAVEMENT MARKING DETAIL