


TIP PROJECT: R-2915B


CONTRACT: C203593

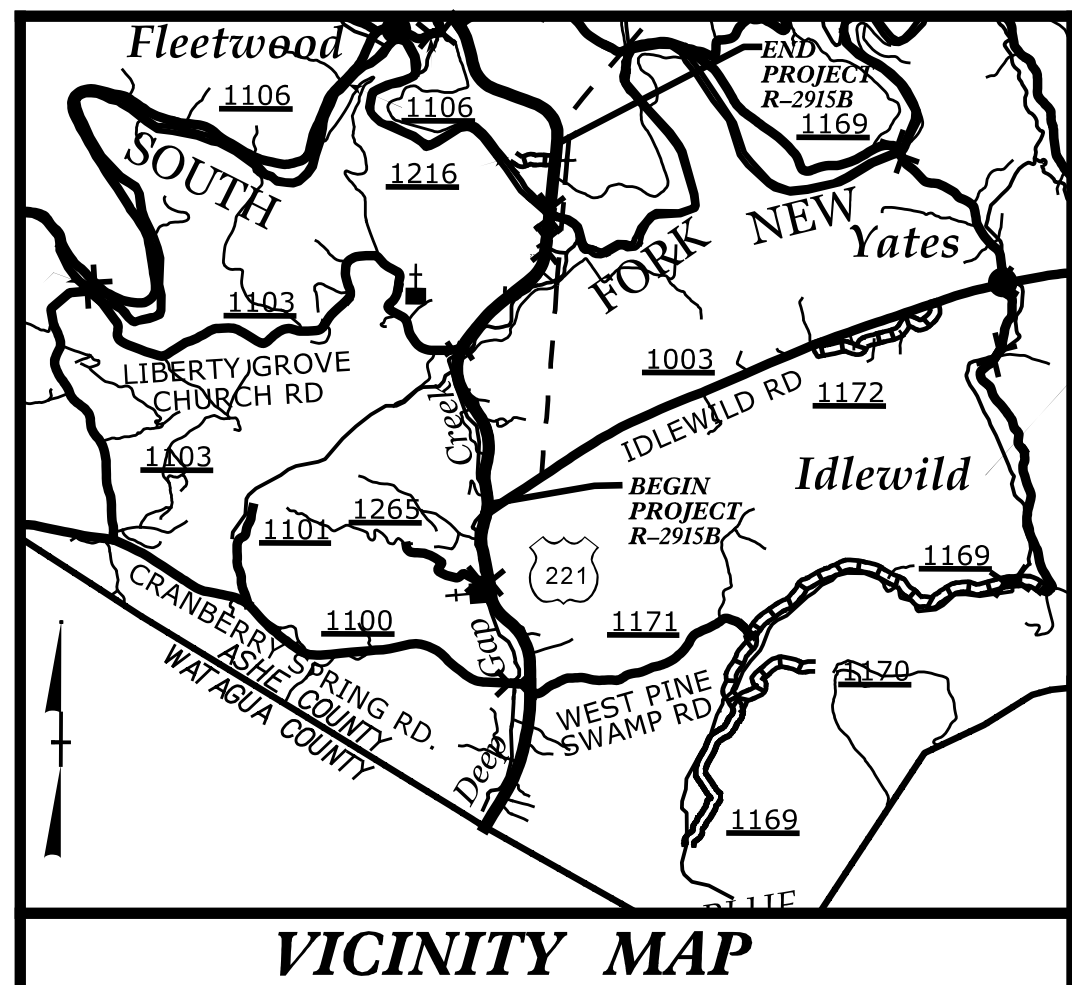


**STATE OF NORTH CAROLINA
DEPARTMENT OF TRANSPORTATION**

**SIGNING PLAN
ASHE COUNTY**

**LOCATION: US 221 FROM SR 1003 (IDLEWILD RD) TO NORTH
OF SOUTH FORK NEW RIVER**


TIP NO. R-2915B	SHEET NO. SIGN-1
APPROVED: <u>Joseph Kopaskie</u> <small>9C0EAEF8A84FA...</small>	
DATE: 5/27/2015	
SEAL 	

NAD 83 / CORS

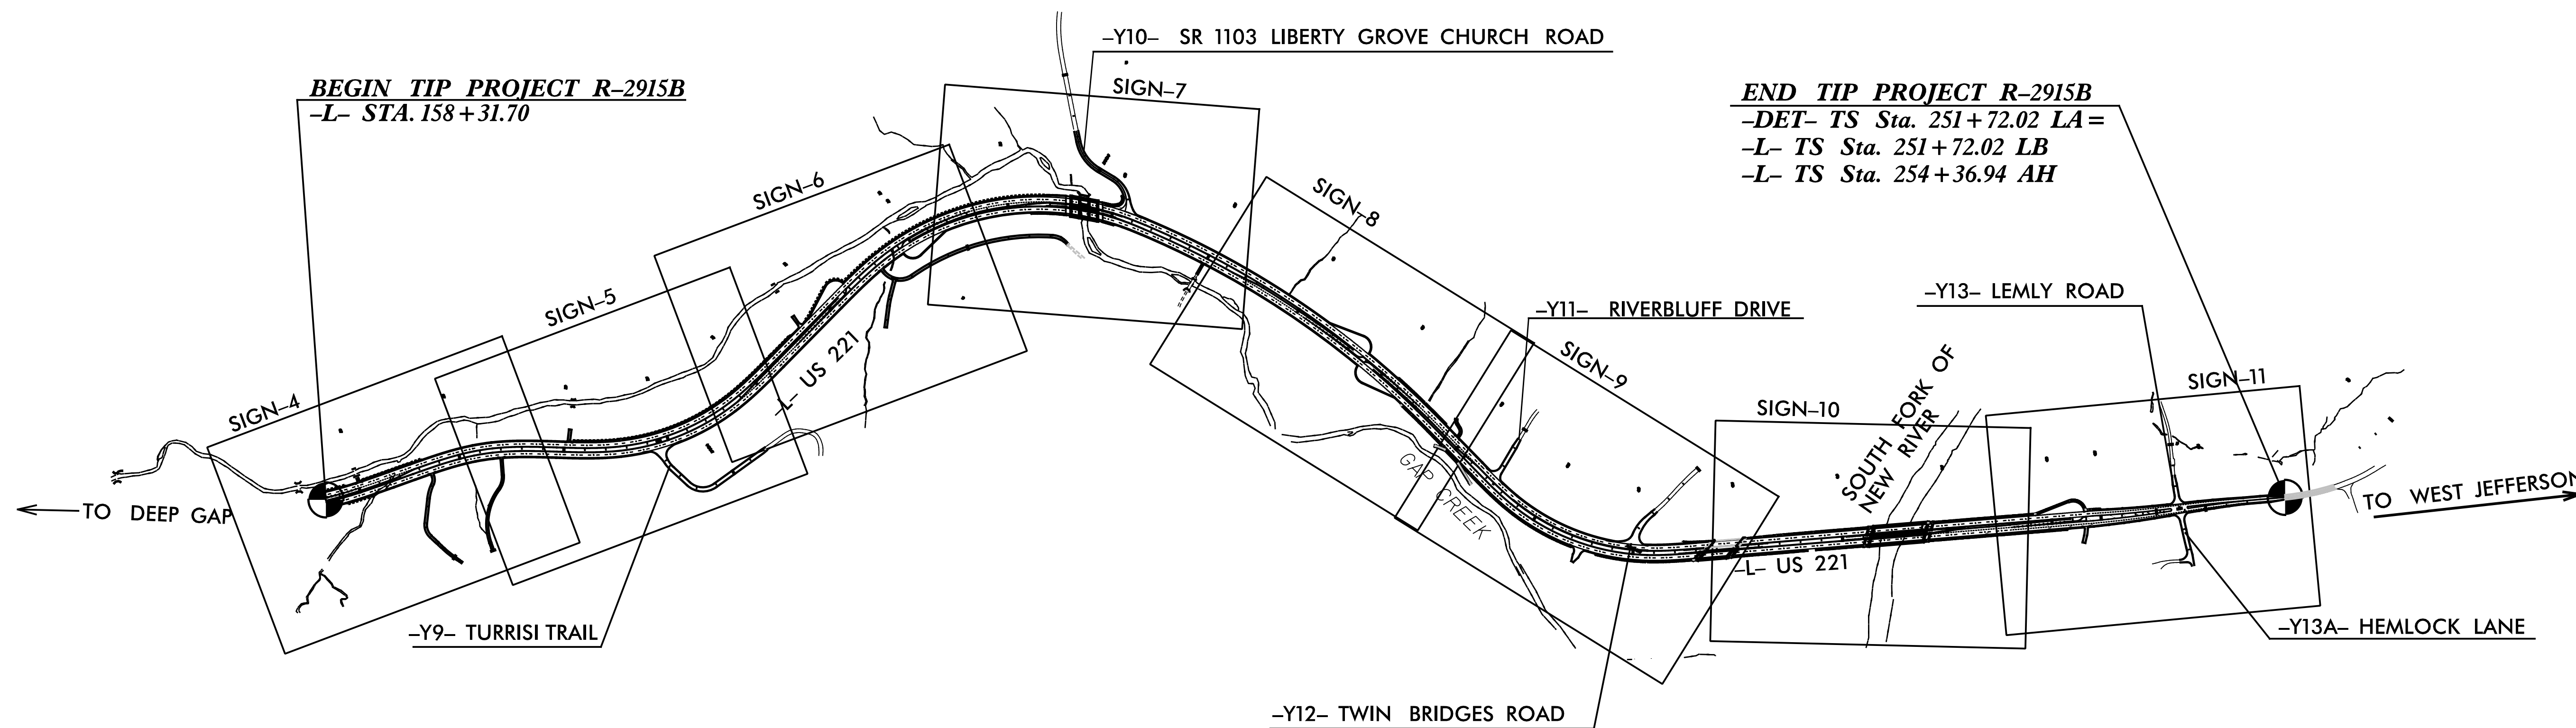

BEGIN TIP PROJECT R-2915B
-L- STA. 158 + 31.70

END TIP PROJECT R-2915B
-DET- TS Sta. 251 + 72.02 LA =
-L- TS Sta. 251 + 72.02 LB
-L- TS Sta. 254 + 36.94 AH



SEPI
ENGINEERING & CONSTRUCTION

1025 Wade Avenue
Raleigh, NC 27605
Tel: 919-789-9977
Fax: 919-789-9591
License: C-2197

PLAN PREPARED BY: SEPI ENGINEERING & CONSTRUCTION	
<u>JOSEPH B. KOPASKIE, PE</u>	SIGNING & DELINEATION PROJECT ENGINEER
<u>RICHARD DRAYTON</u>	SIGNING & DELINEATION PROJECT DESIGN ENGINEER

NCDOT CONTACTS:	
<u>KELVIN L. JORDAN</u>	SIGNING & DELINEATION REGIONAL ENGINEER
<u>DERRICK H. BEARD</u>	SIGNING & DELINEATION PROJECT DESIGN ENGINEER

SHEET NO.	DESCRIPTION
SIGN-1-1A	TITLE SHEET, NOTES, QUANTITIES AND SPECIFICATIONS
SIGN-2 & 2A	E & F
SIGN-3	SIGN DESIGN
SIGN-4-11	R-2915B EXISTING & PROPOSED SIGN DETAIL SHEETS