
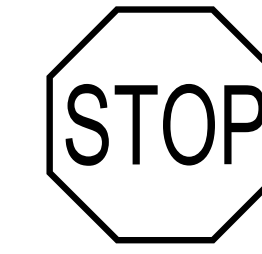


TIP NO. R-2915B	SHEET NO. SIGN-2
APPROVED: <i>Joseph Kopaschie</i> —SCDREAEF80A54FA—	
DATE: 5/27/2015	
SEAL 	


401 QUANTITY REQ'D ..2..



36 X 36
R1-1

ONE "U" POST PER SIGN


407 QUANTITY REQ'D ..5..

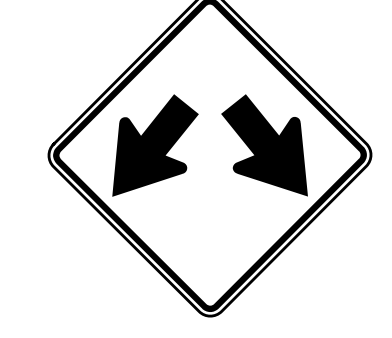

36 X 36
W12-1

ONE "U" POST PER SIGN


413 QUANTITY REQ'D ..1..

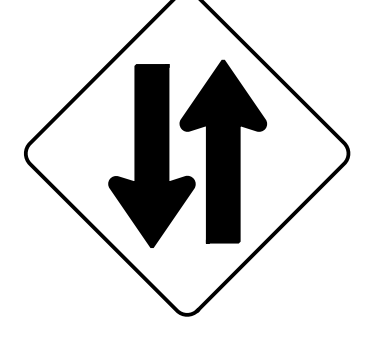

48 X 48
W6-3

TWO "U" POSTS PER SIGN


418 QUANTITY REQ'D ..9..



36 X 36
R5-1

ONE "U" POST PER SIGN


402 QUANTITY REQ'D ..4..

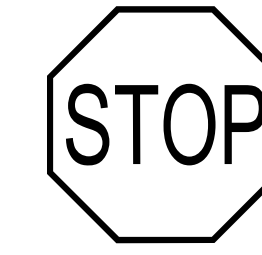

36 X 36
R1-1

TWO "U" POST PER SIGN


408 QUANTITY REQ'D ..5..



54 X 18
R6-1(L)

TWO "U" POSTS PER SIGN


414 QUANTITY REQ'D ..2..



36 X 48
R2-1

TWO "U" POSTS PER SIGN


419 QUANTITY REQ'D ..5..



36 X 24
R5-1A

ONE "U" POST PER SIGN


404 QUANTITY REQ'D ..4..



36 X 12
R6-1(R)

MOUNT ABOVE SIGN 402
IN 4 INSTALLATIONS


409 QUANTITY REQ'D ..1..

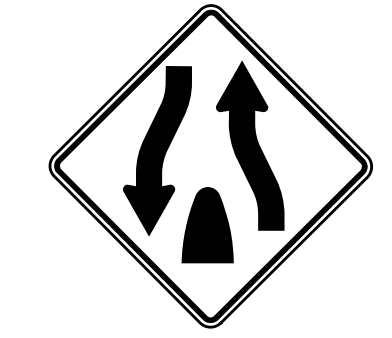

48 X 48
W6-2

TWO "U" POSTS PER SIGN


415 QUANTITY REQ'D ..1..



48 X 48
W6-1

TWO "U" POSTS PER SIGN


420 QUANTITY REQ'D ..2..



48 X 48
W9-1

TWO "U" POSTS PER SIGN


405 QUANTITY REQ'D ..4..



54 X 18
R6-1(R)

TWO "U" POSTS PER SIGN


411 QUANTITY REQ'D ..1..

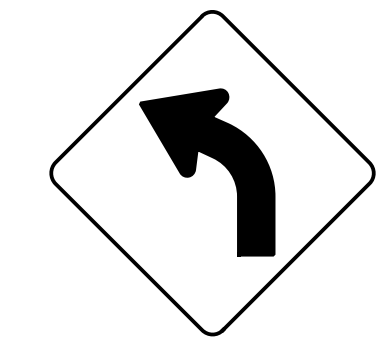

36 X 36
W1-2(L)

ONE "U" POST PER SIGN


416 QUANTITY REQ'D ..1..



42" X 18"
W16-8P

(SEE SIGN-3
FOR SIGN DESIGN)
MOUNT BELOW SIGN 417
IN 1 INSTALLATION


421 QUANTITY REQ'D ..1..

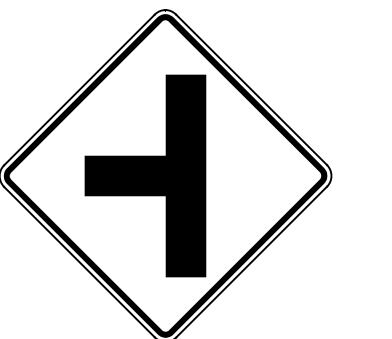

36 X 36
W2-2(L)

TWO "U" POST PER SIGN


406 QUANTITY REQ'D ..1..

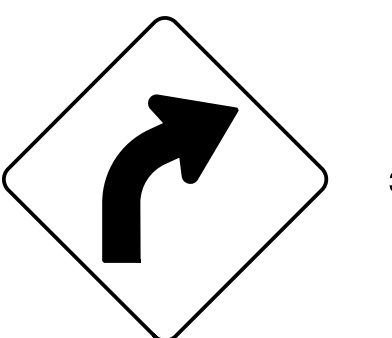

36 X 36
W1-2(R)

ONE "U" POST PER SIGN


412 QUANTITY REQ'D ..2..

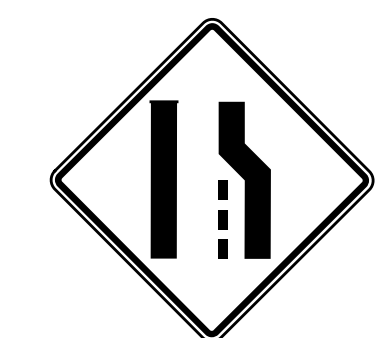

48 X 48
W4-2(R)

TWO "U" POSTS PER SIGN


417 QUANTITY REQ'D ..1..

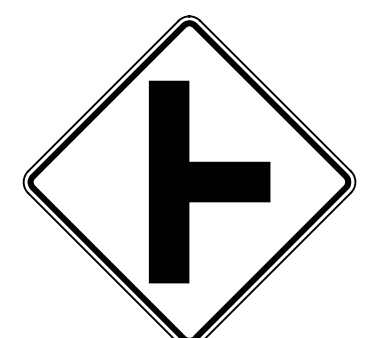

36 X 36
W2-2(R)


TWO "U" POST PER SIGN

422 QUANTITY REQ'D ..1..

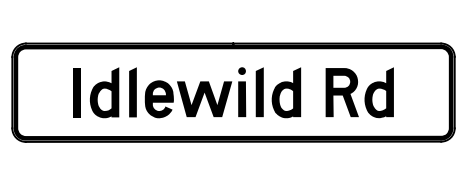

36" X 8"
W16-8P

(SEE SIGN-3
FOR SIGN DESIGN)
MOUNT BELOW SIGN 421
IN 1 INSTALLATION



1025 Wade Avenue
Raleigh, NC 27605
Tel: 919-789-9977
Fax: 919-789-9591
License: C-2197

TYPE "E" SIGNS