


TIP NO. R-2915B	SHEET NO. SIGN-4
DESIGNED BY: <i>Joseph Kopaskie</i>	
APPROVED: <i>Joseph Kopaskie</i> <small>SCDMEAF80A54FA...</small>	
DATE: 5/27/2015	
SEAL	

NAD 83 / CORS

160

165

BEGIN TIP PROJECT R-2915B  
-L- CS Sta. 160+01.83 LB.

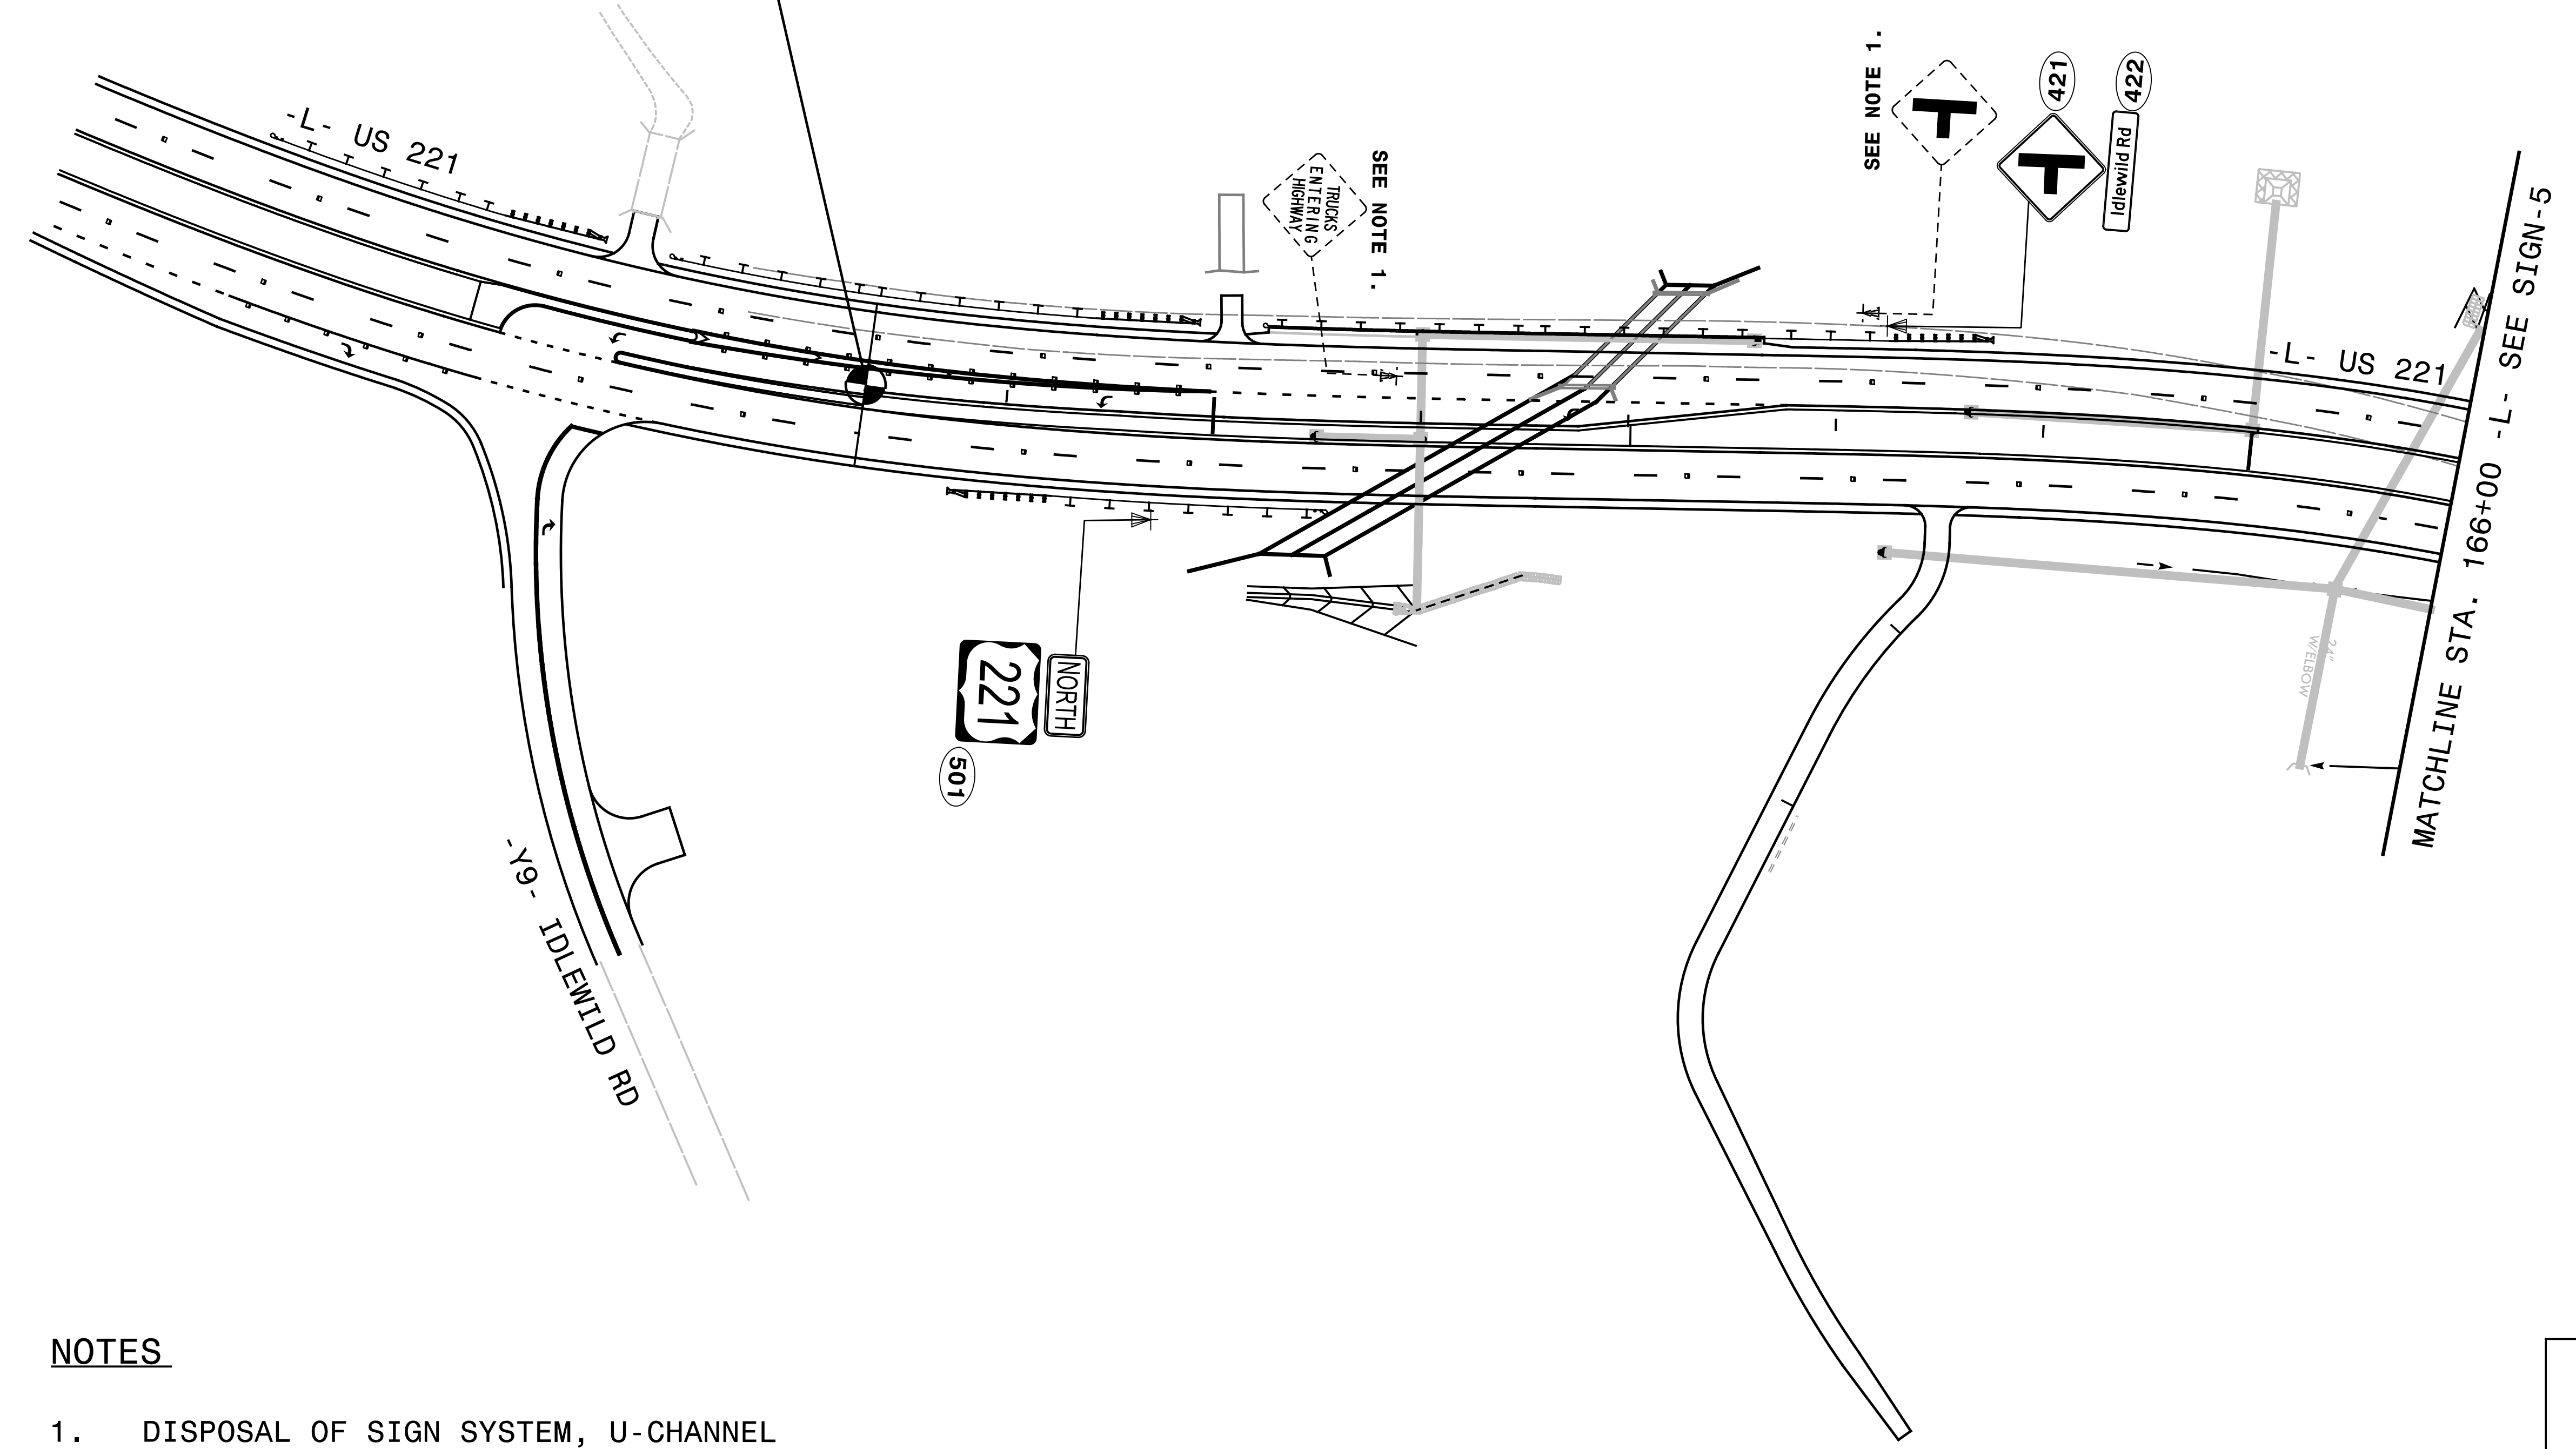

NOTES

- DISPOSAL OF SIGN SYSTEM, U-CHANNEL

**SEPI**  
ENGINEERING & CONSTRUCTION

1025 Wade Avenue  
Raleigh, NC 27605  
Tel: 919-789-9977  
Fax: 919-789-9591  
License: C-2197

EXISTING & PROPOSED  
SIGN DETAIL