
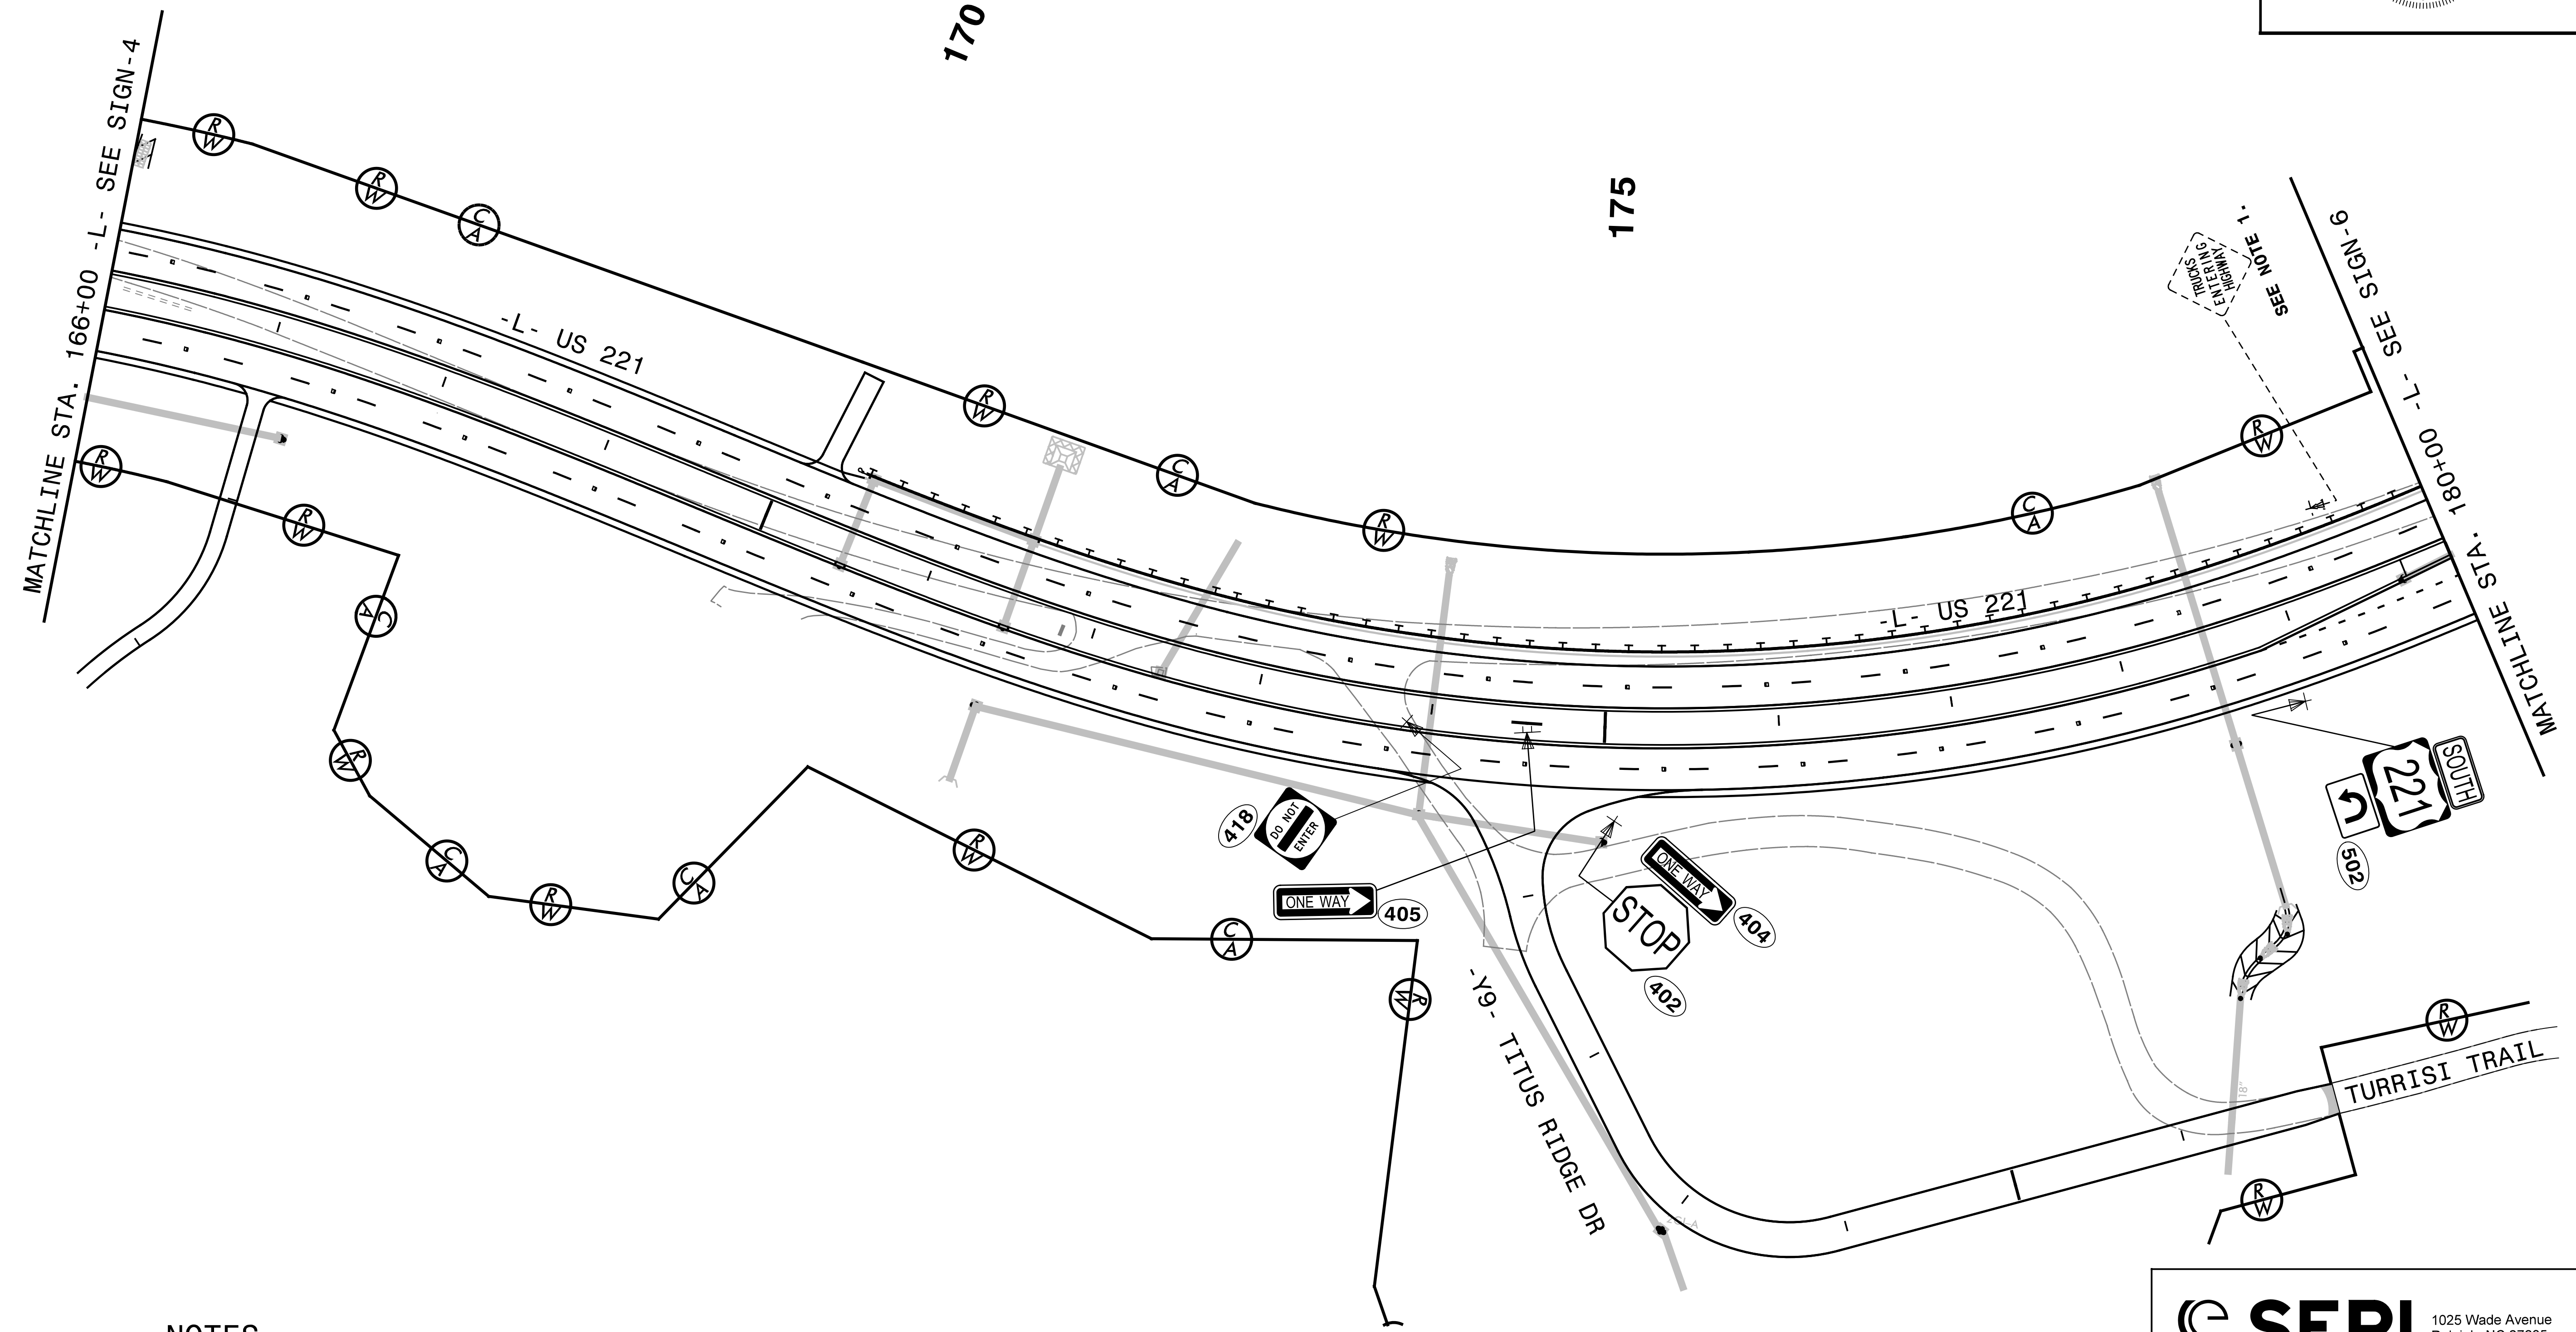


TIP NO. R-2915B	SHEET NO. SIGN-5
DESIGNED BY: <i>Joseph Kopaskie</i>	
APPROVED: <i>Joseph Kopaskie</i>	
DATE: 5/27/2015	
SEAL	

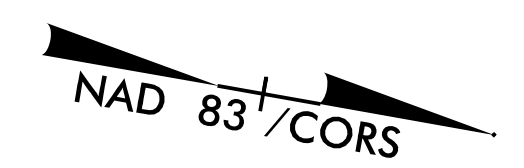

NOTES

1. DISPOSAL OF SIGN SYSTEM, U-CHANNEL

SEPI
ENGINEERING & CONSTRUCTION

1025 Wade Avenue
Raleigh, NC 27605
Tel: 919-789-9977
Fax: 919-789-9591
License: C-2197

**EXISTING & PROPOSED
SIGN DETAIL**