

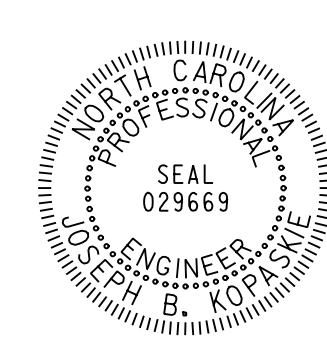


TIP NO. R-2915B	SHEET NO. SIGN-6
Designed by: APPROVED: <i>Joseph Kopaske</i> <small>SCDREAEF80A54FA...</small>	
DATE: 5/27/2015	
SEAL 	

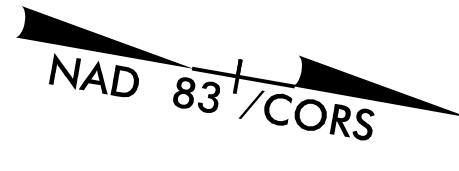

190

185

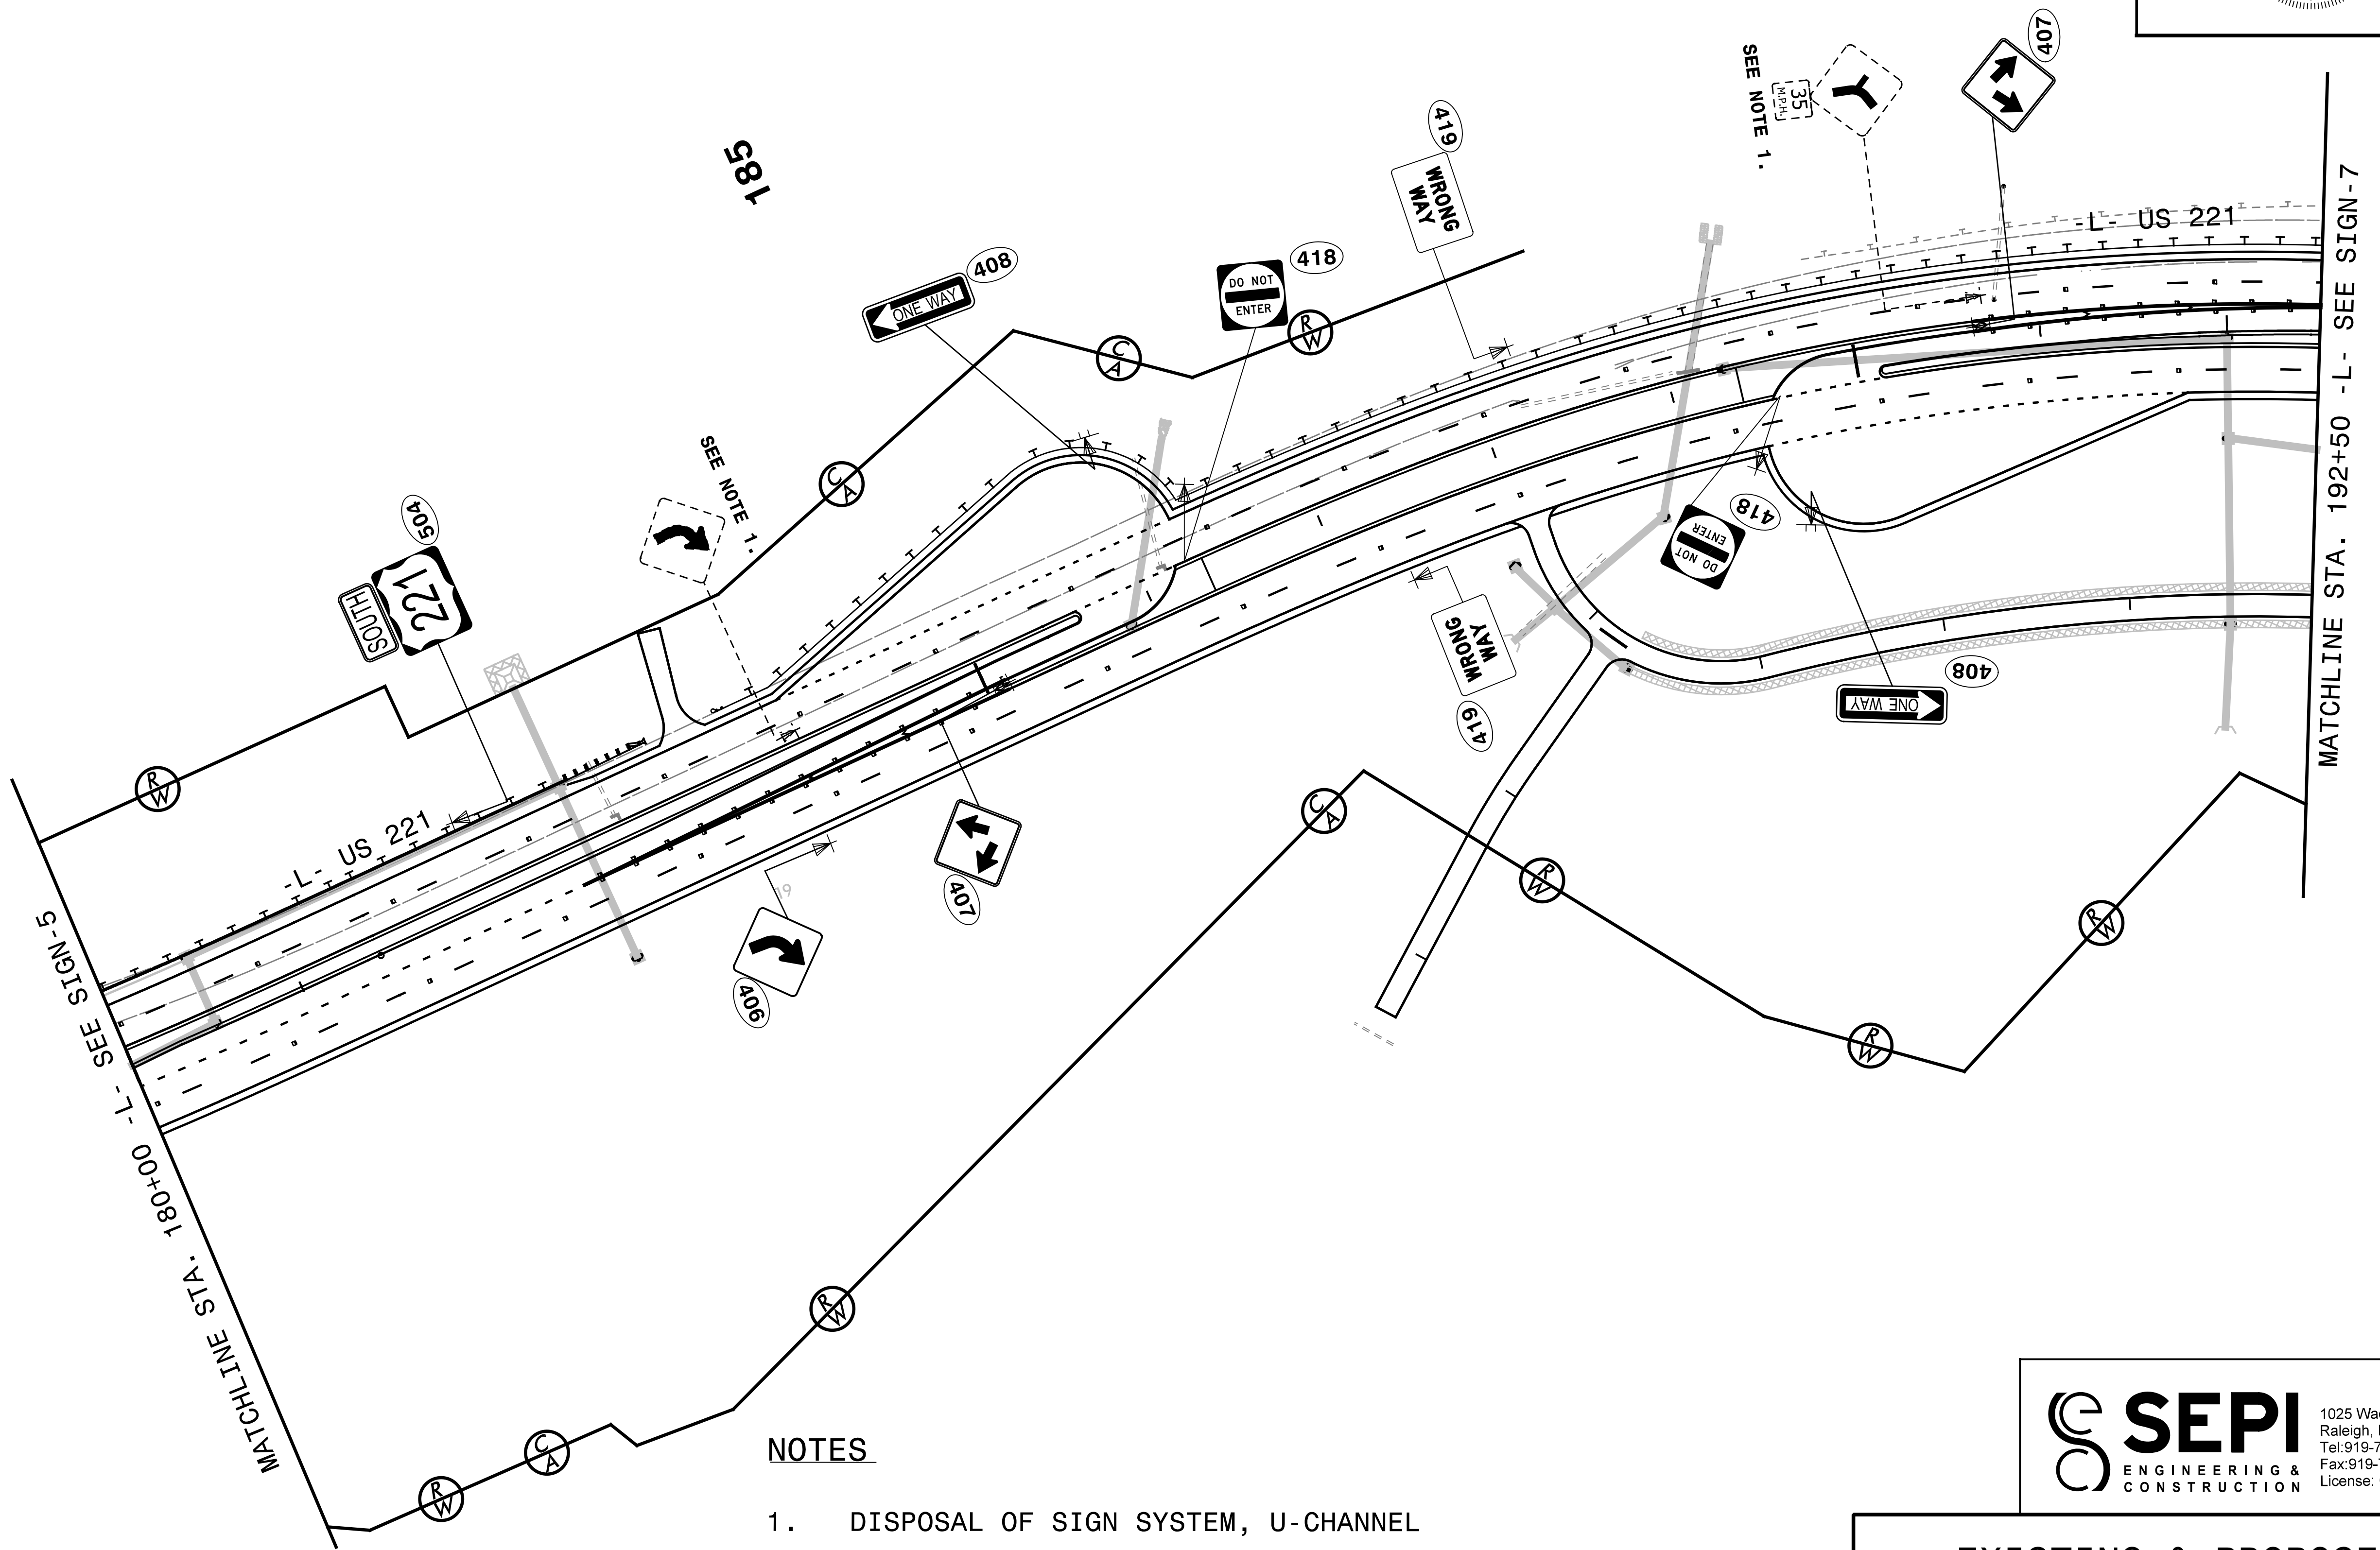

NOTES

1. DISPOSAL OF SIGN SYSTEM, U-CHANNEL

SEPI ENGINEERING & CONSTRUCTION
 1025 Wade Avenue
 Raleigh, NC 27605
 Tel: 919-789-9977
 Fax: 919-789-9591
 License: C-2197

**EXISTING & PROPOSED
SIGN DETAIL**