


TIP NO.	SHEET NO.
R-2915B	SIGN-7
APPROVED: <i>Joseph Kojasik</i> <small>NC08EAER80454FA...</small>	
DATE: 5/27/2015	
SEAL	

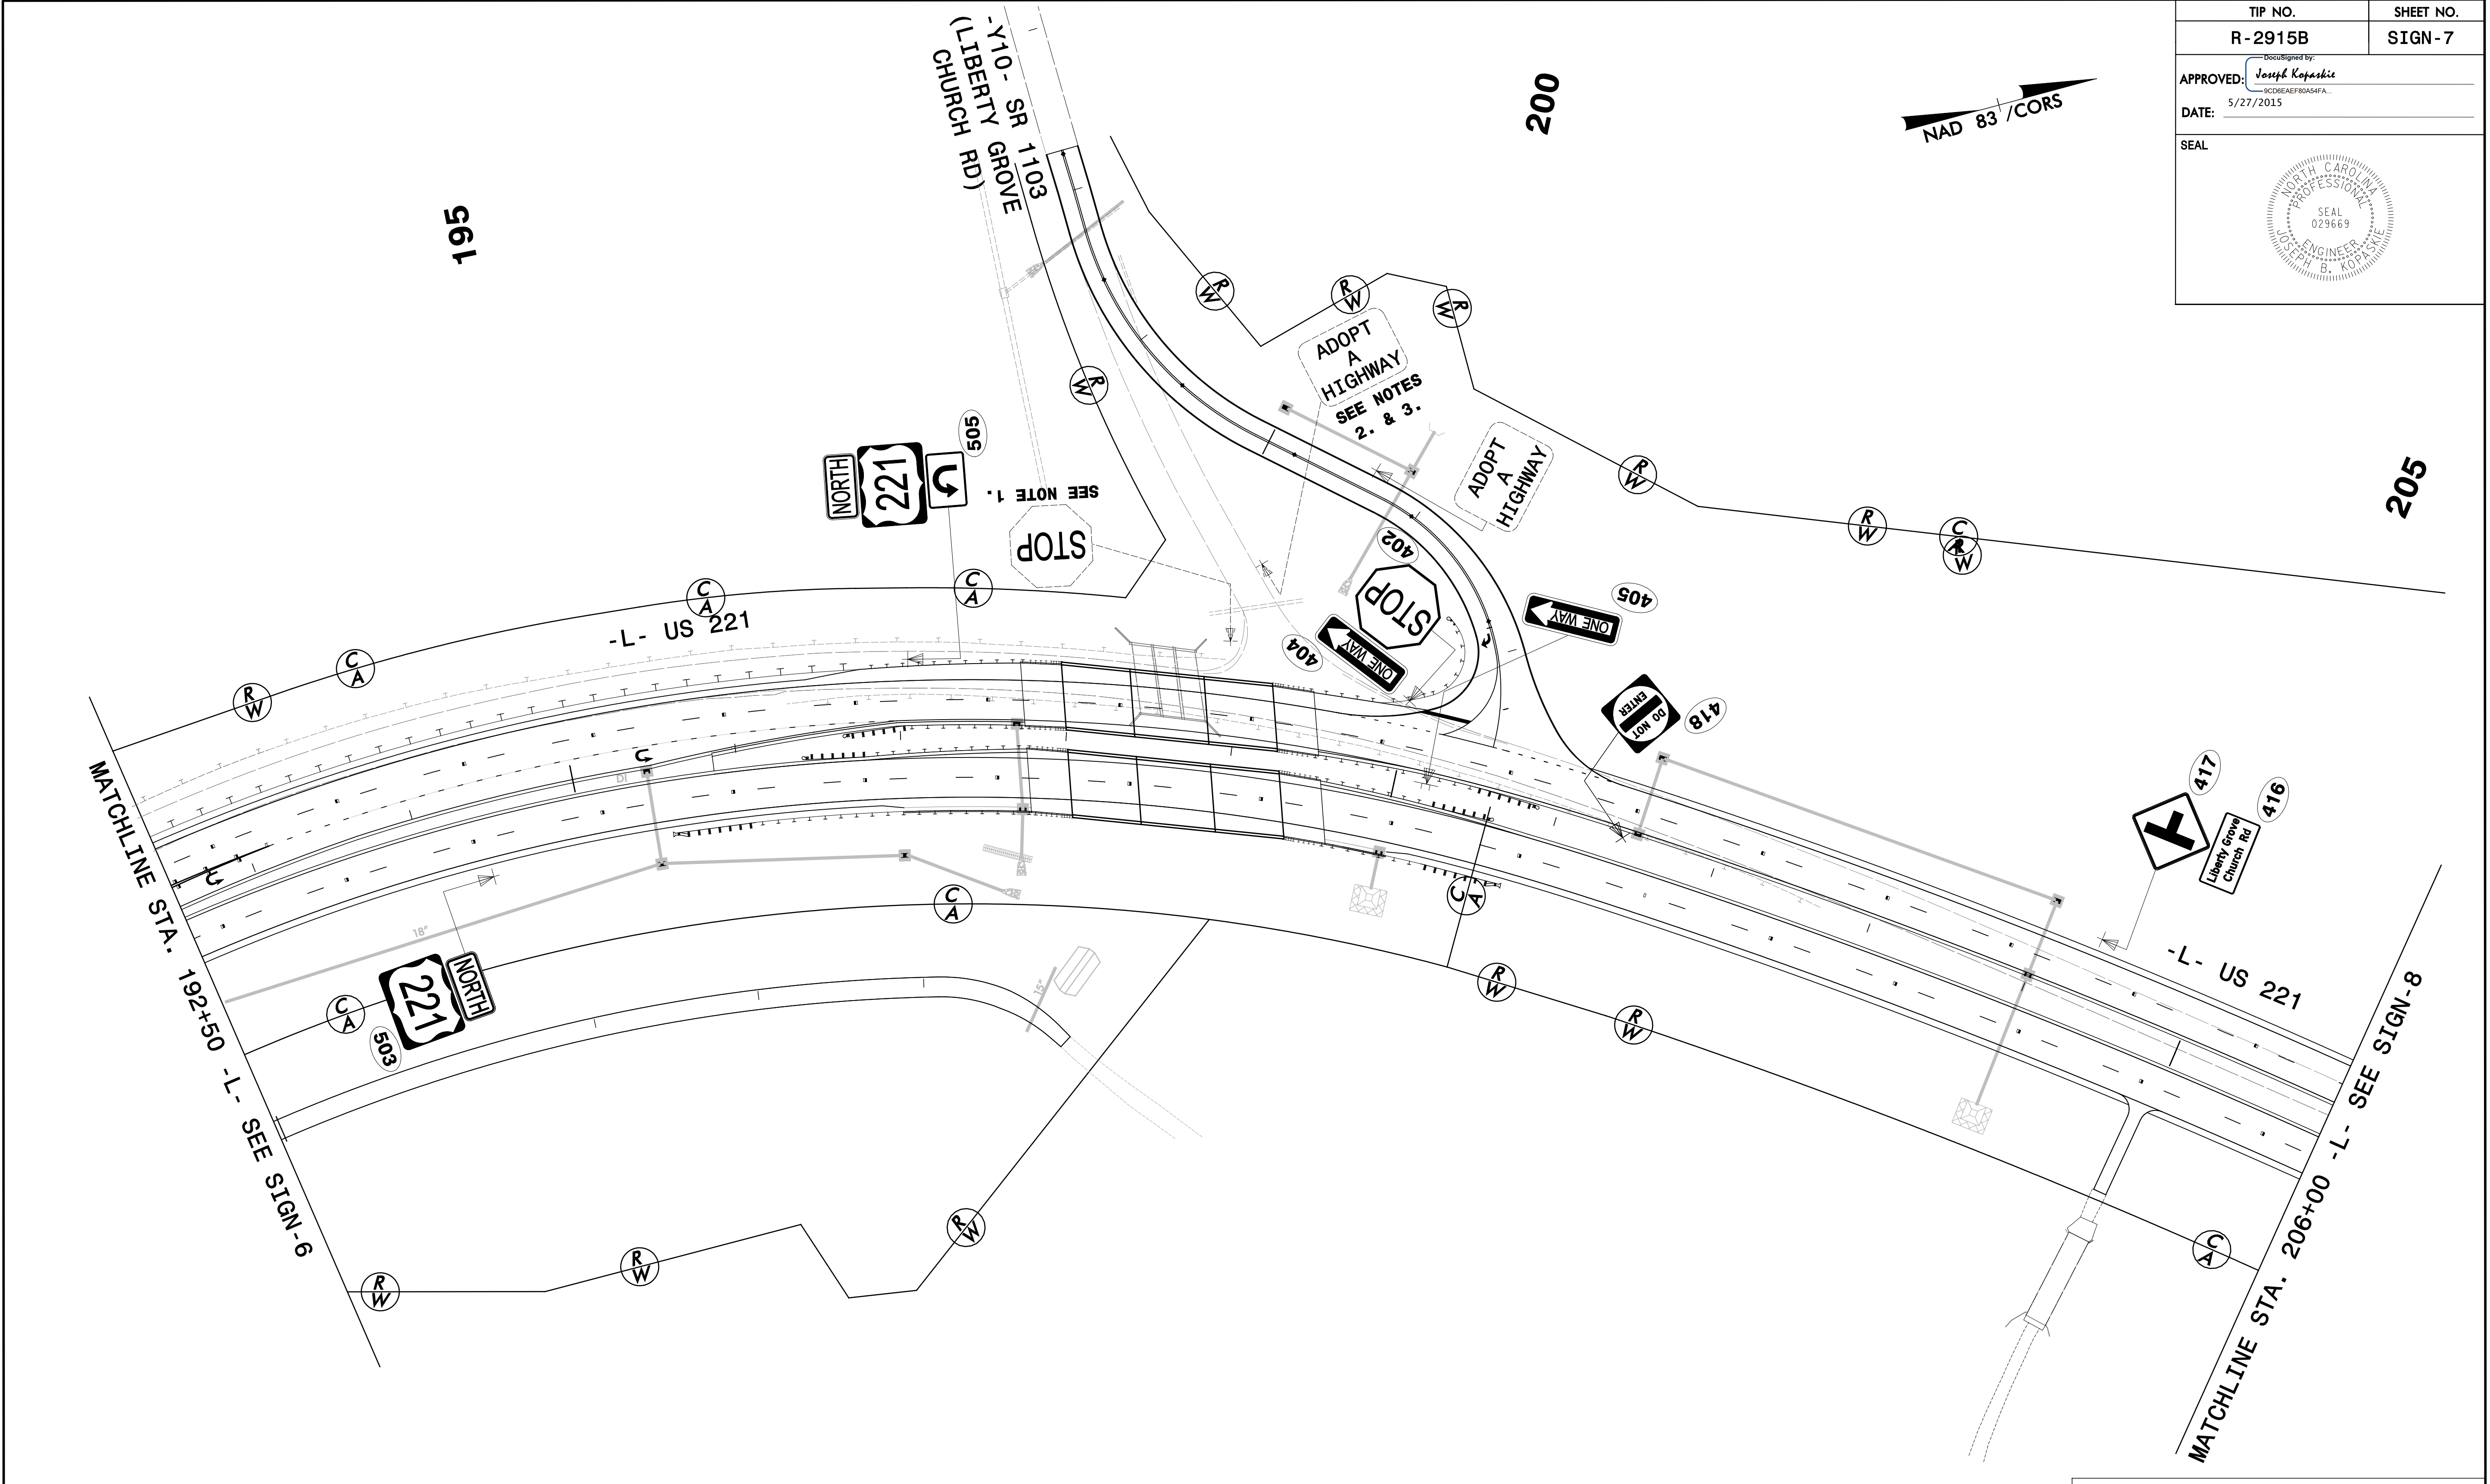

NOTES

1. DISPOSAL OF SIGN SYSTEM, U-CHANNEL
2. SIGN ERECTION, RELOCATE SIGN TYPE E
3. DISPOSAL OF SUPPORT, U-CHANNEL

SEPI
 ENGINEERING & CONSTRUCTION
 1025 Wade Avenue
 Raleigh, NC 27605
 Tel: 919-789-9977
 Fax: 919-789-9591
 License: C-2197

**EXISTING & PROPOSED
 SIGN DETAIL**