
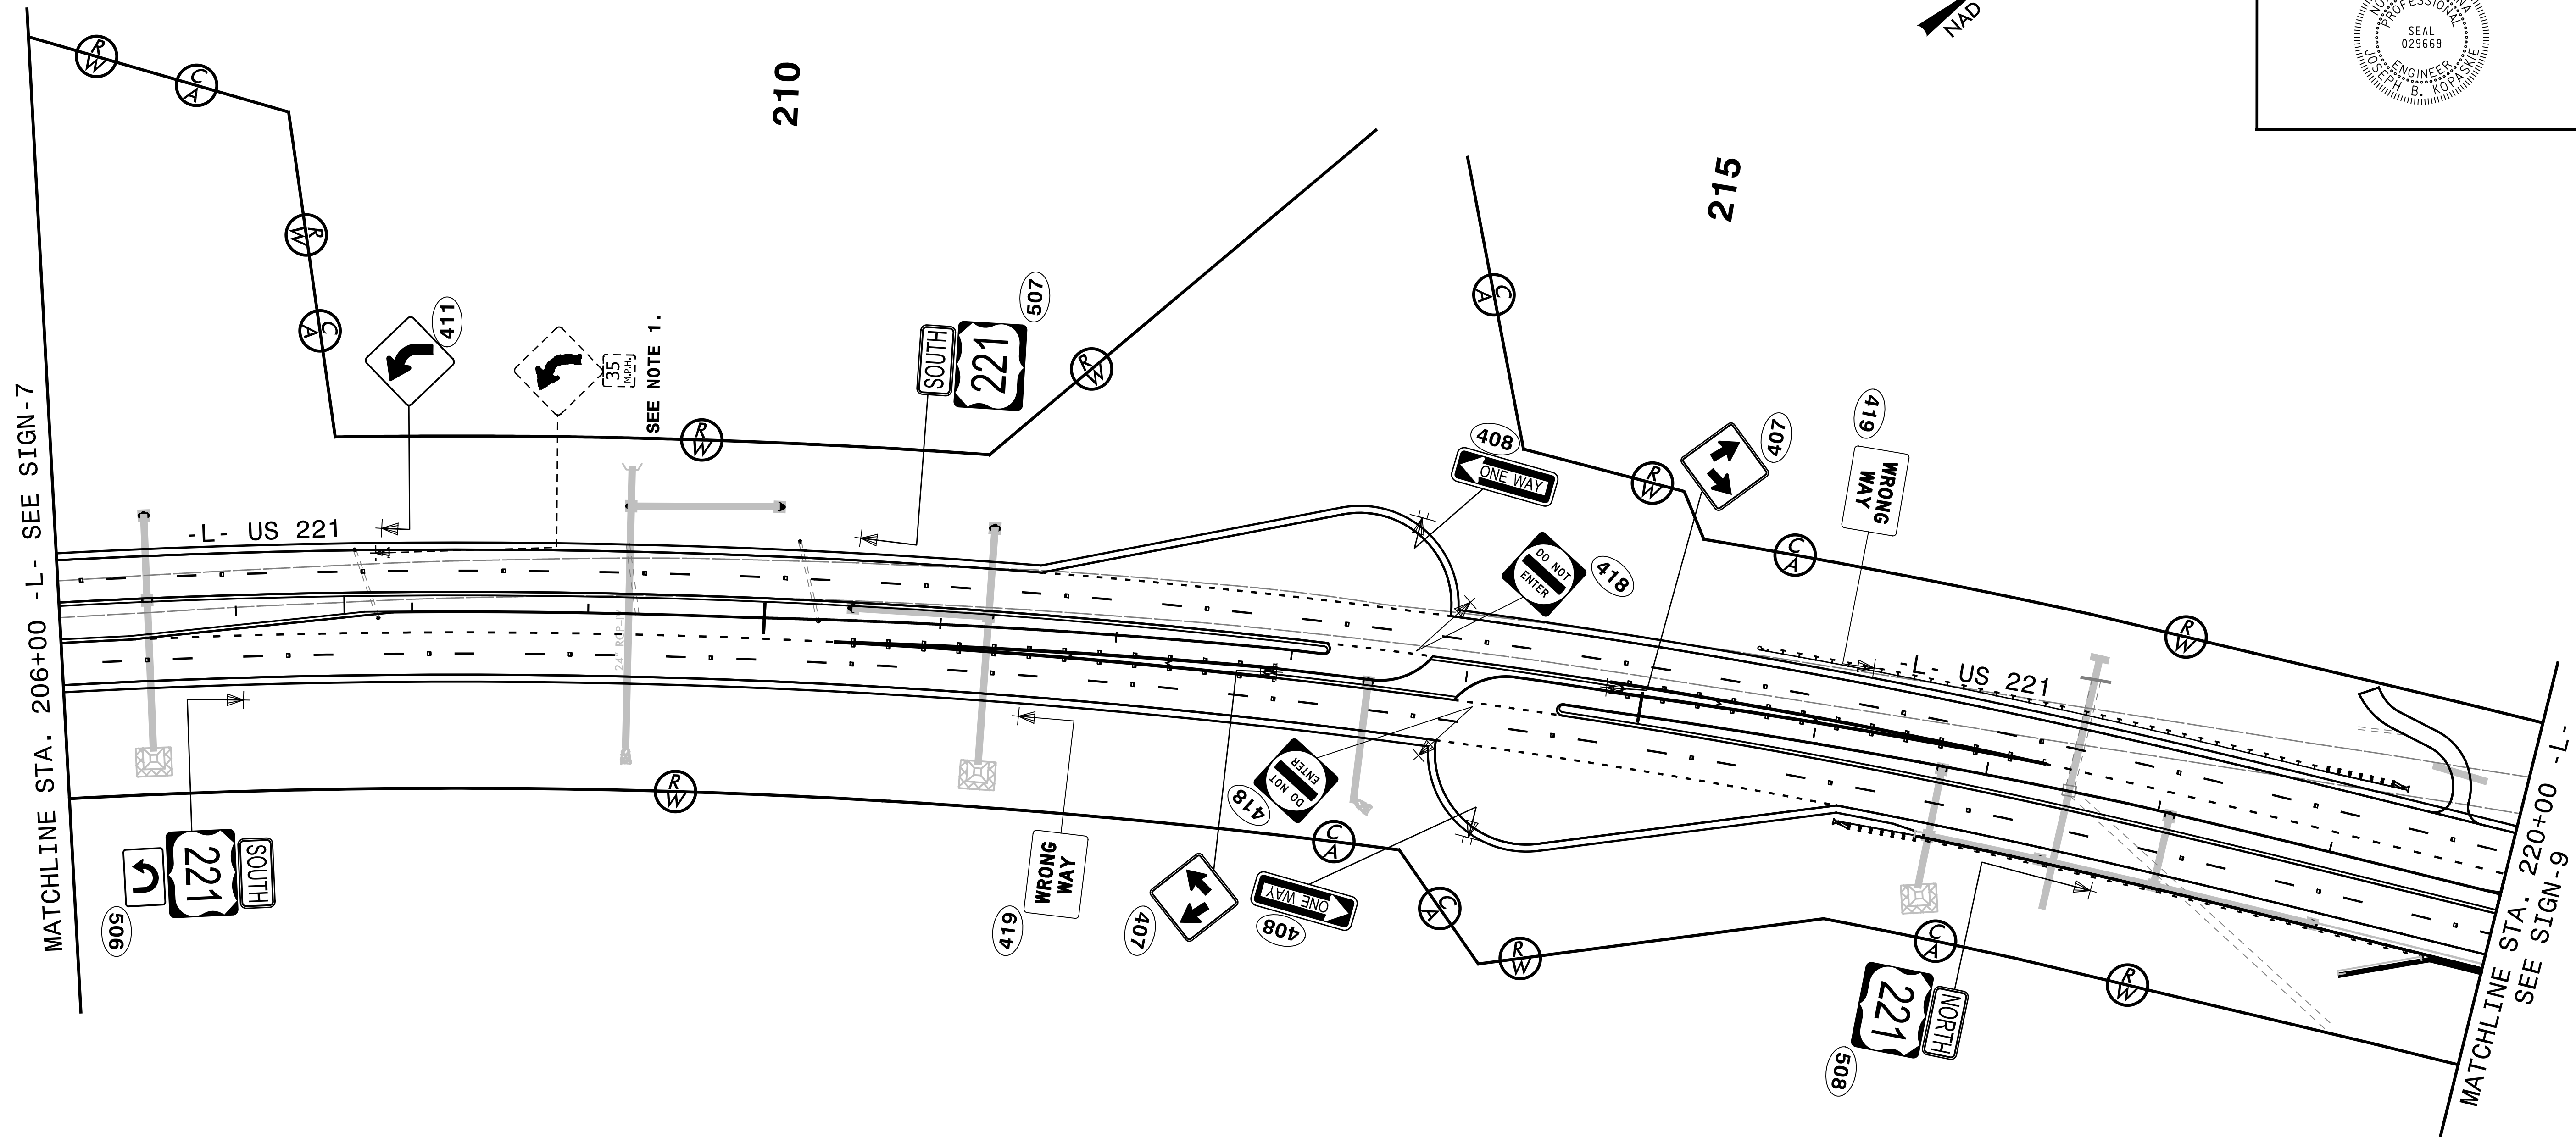


TIP NO. R-2915B	SHEET NO. SIGN-8
Designed by: APPROVED: <i>Joseph Kopaskie</i> <small>0CDEAEAF80A54FA...</small>	
DATE: 5/27/2015	
SEAL	

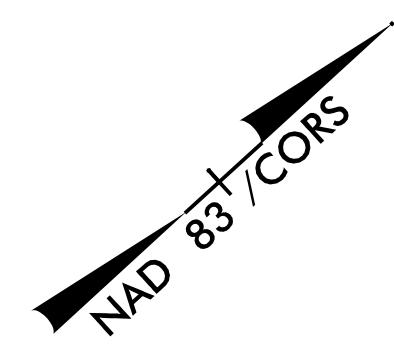

NOTES

1. DISPOSAL OF SIGN SYSTEM, U-CHANNEL

1025 Wade Avenue
Raleigh, NC 27605
Tel: 919-789-9977
Fax: 919-789-9591
License: C-2197

**EXISTING & PROPOSED
SIGN DETAIL**