
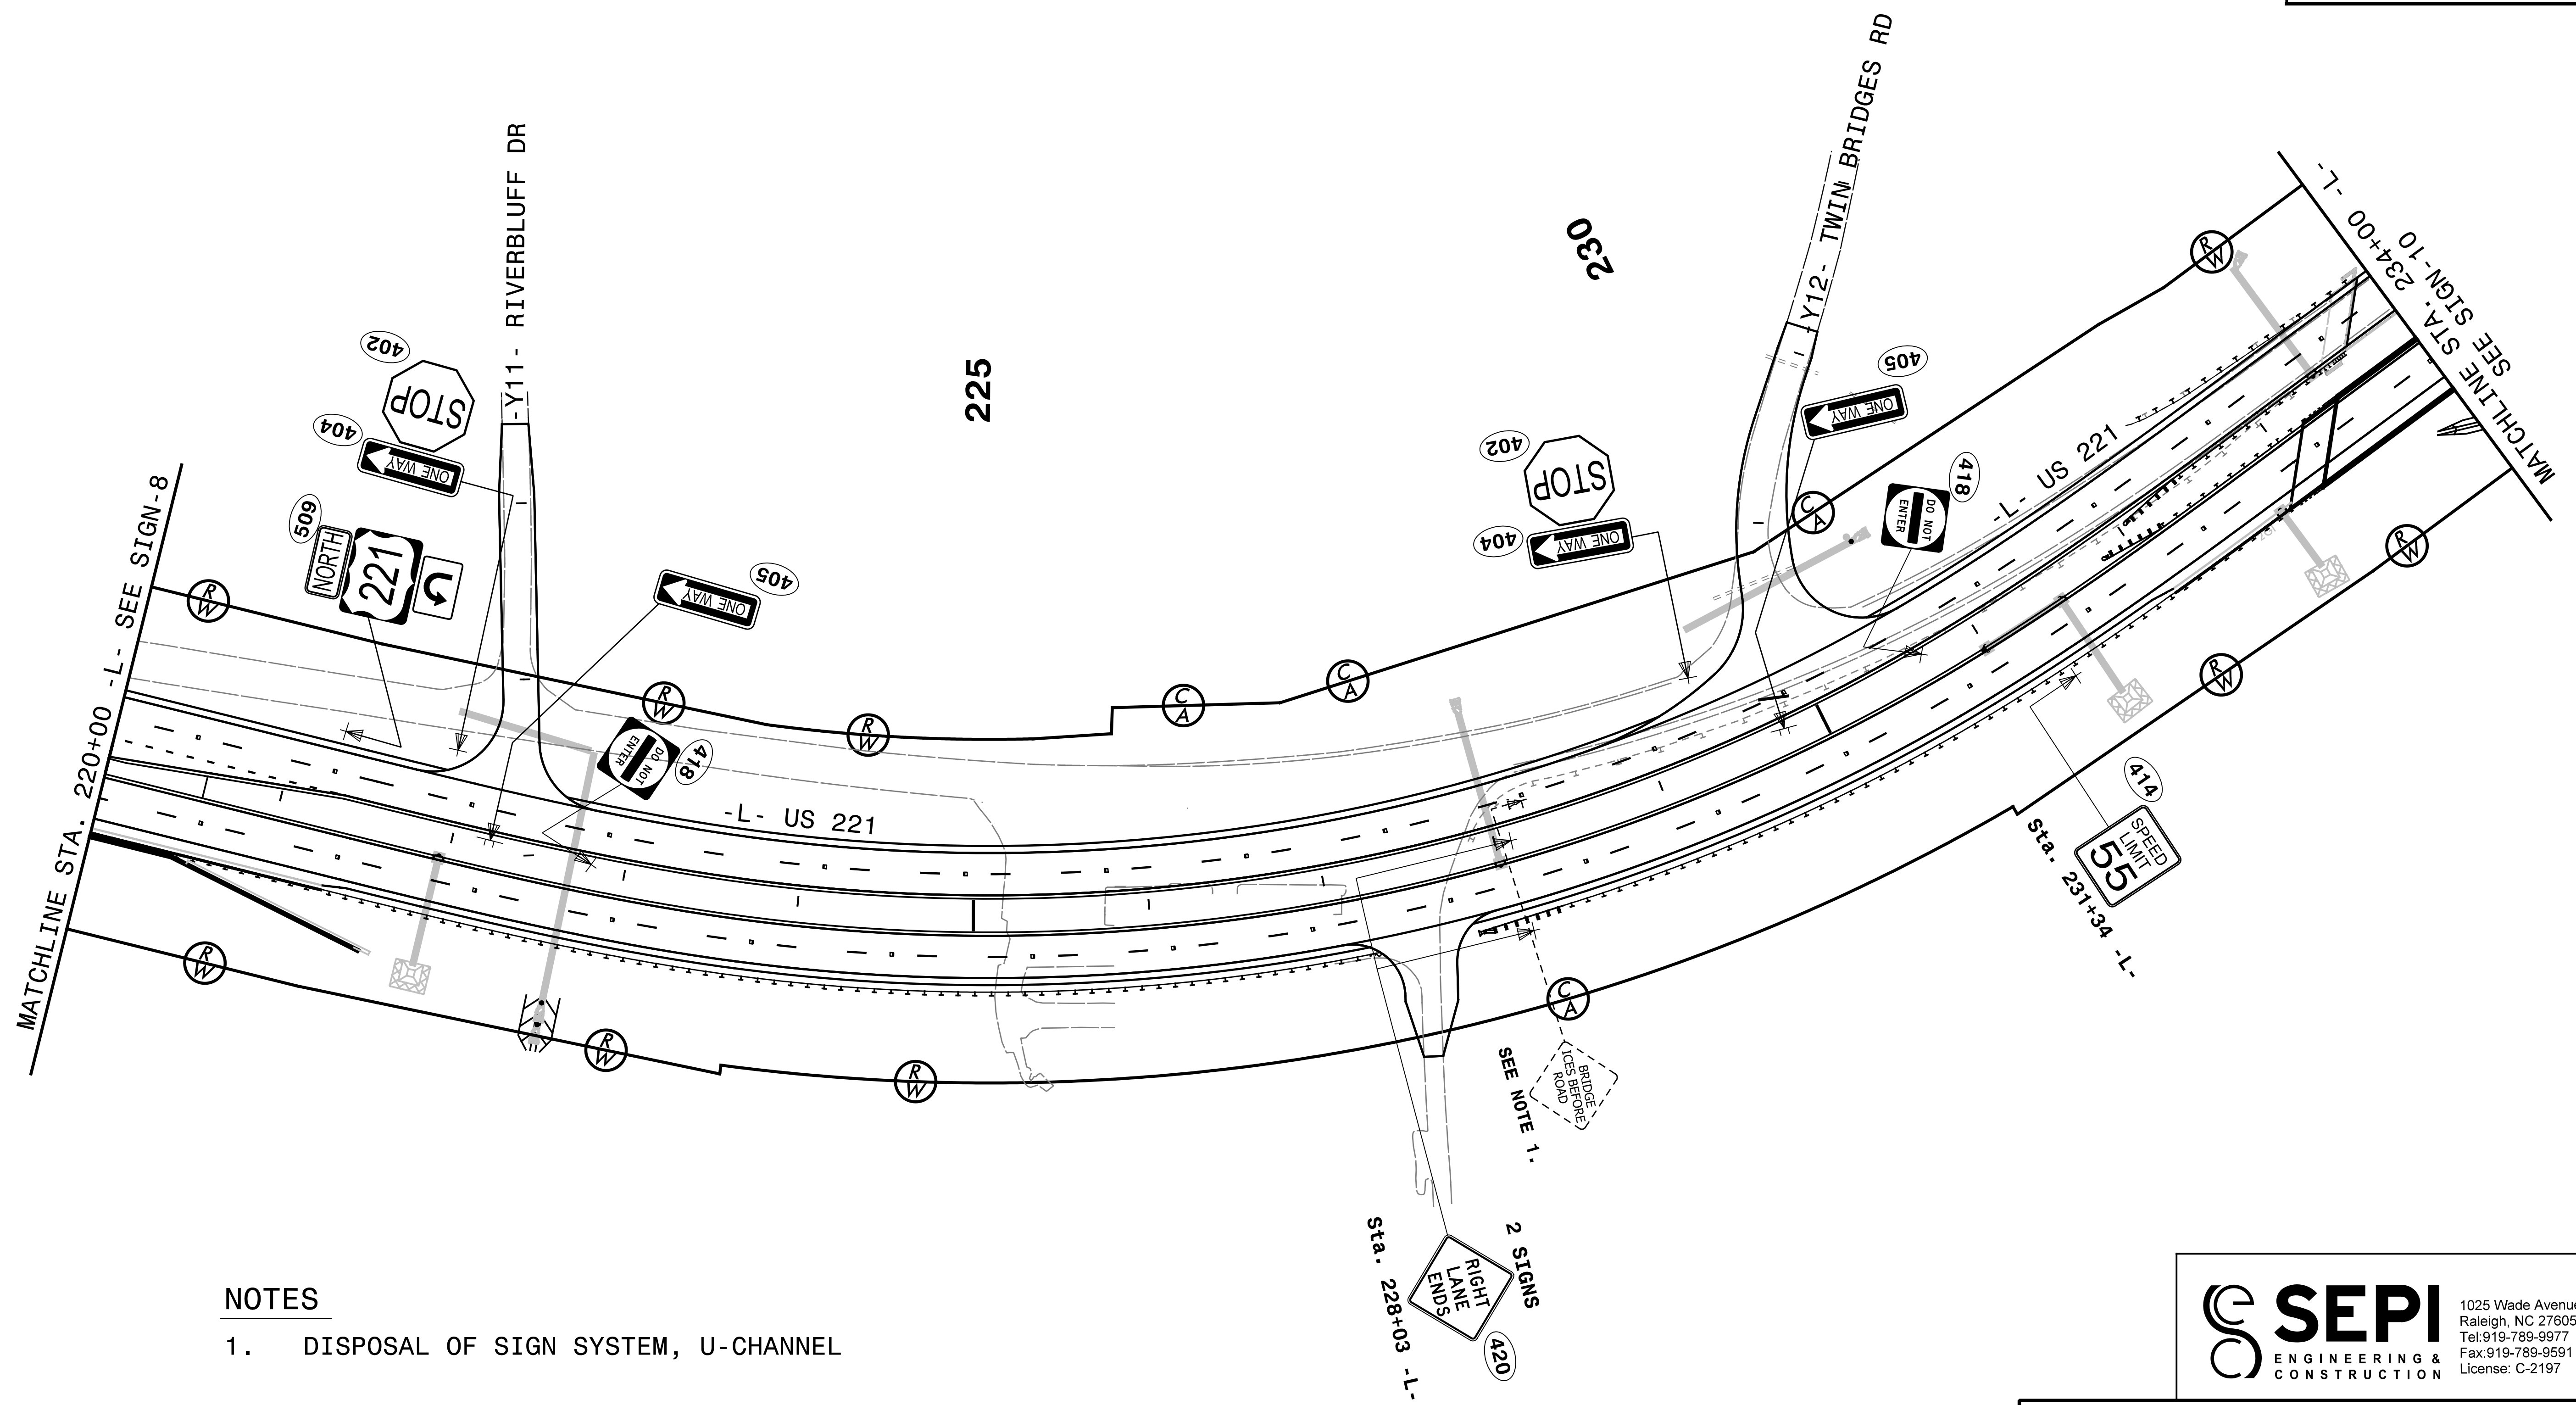


TIP NO. R-2915B	SHEET NO. SIGN-9
Designed by: APPROVED: <i>Joseph Kopaskie</i> <small>SCDMEAF80A54FA...</small>	
DATE: 5/27/2015	
SEAL	

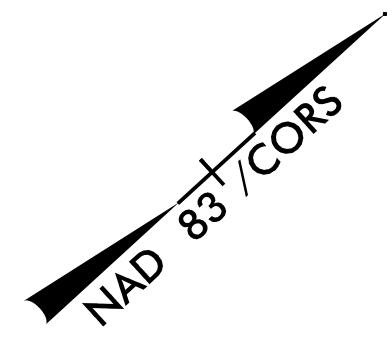

NOTES

- DISPOSAL OF SIGN SYSTEM, U-CHANNEL

SEPI
 ENGINEERING & CONSTRUCTION
 1025 Wade Avenue
 Raleigh, NC 27605
 Tel: 919-789-9977
 Fax: 919-789-9591
 License: C-2197

EXISTING & PROPOSED SIGN DETAIL