
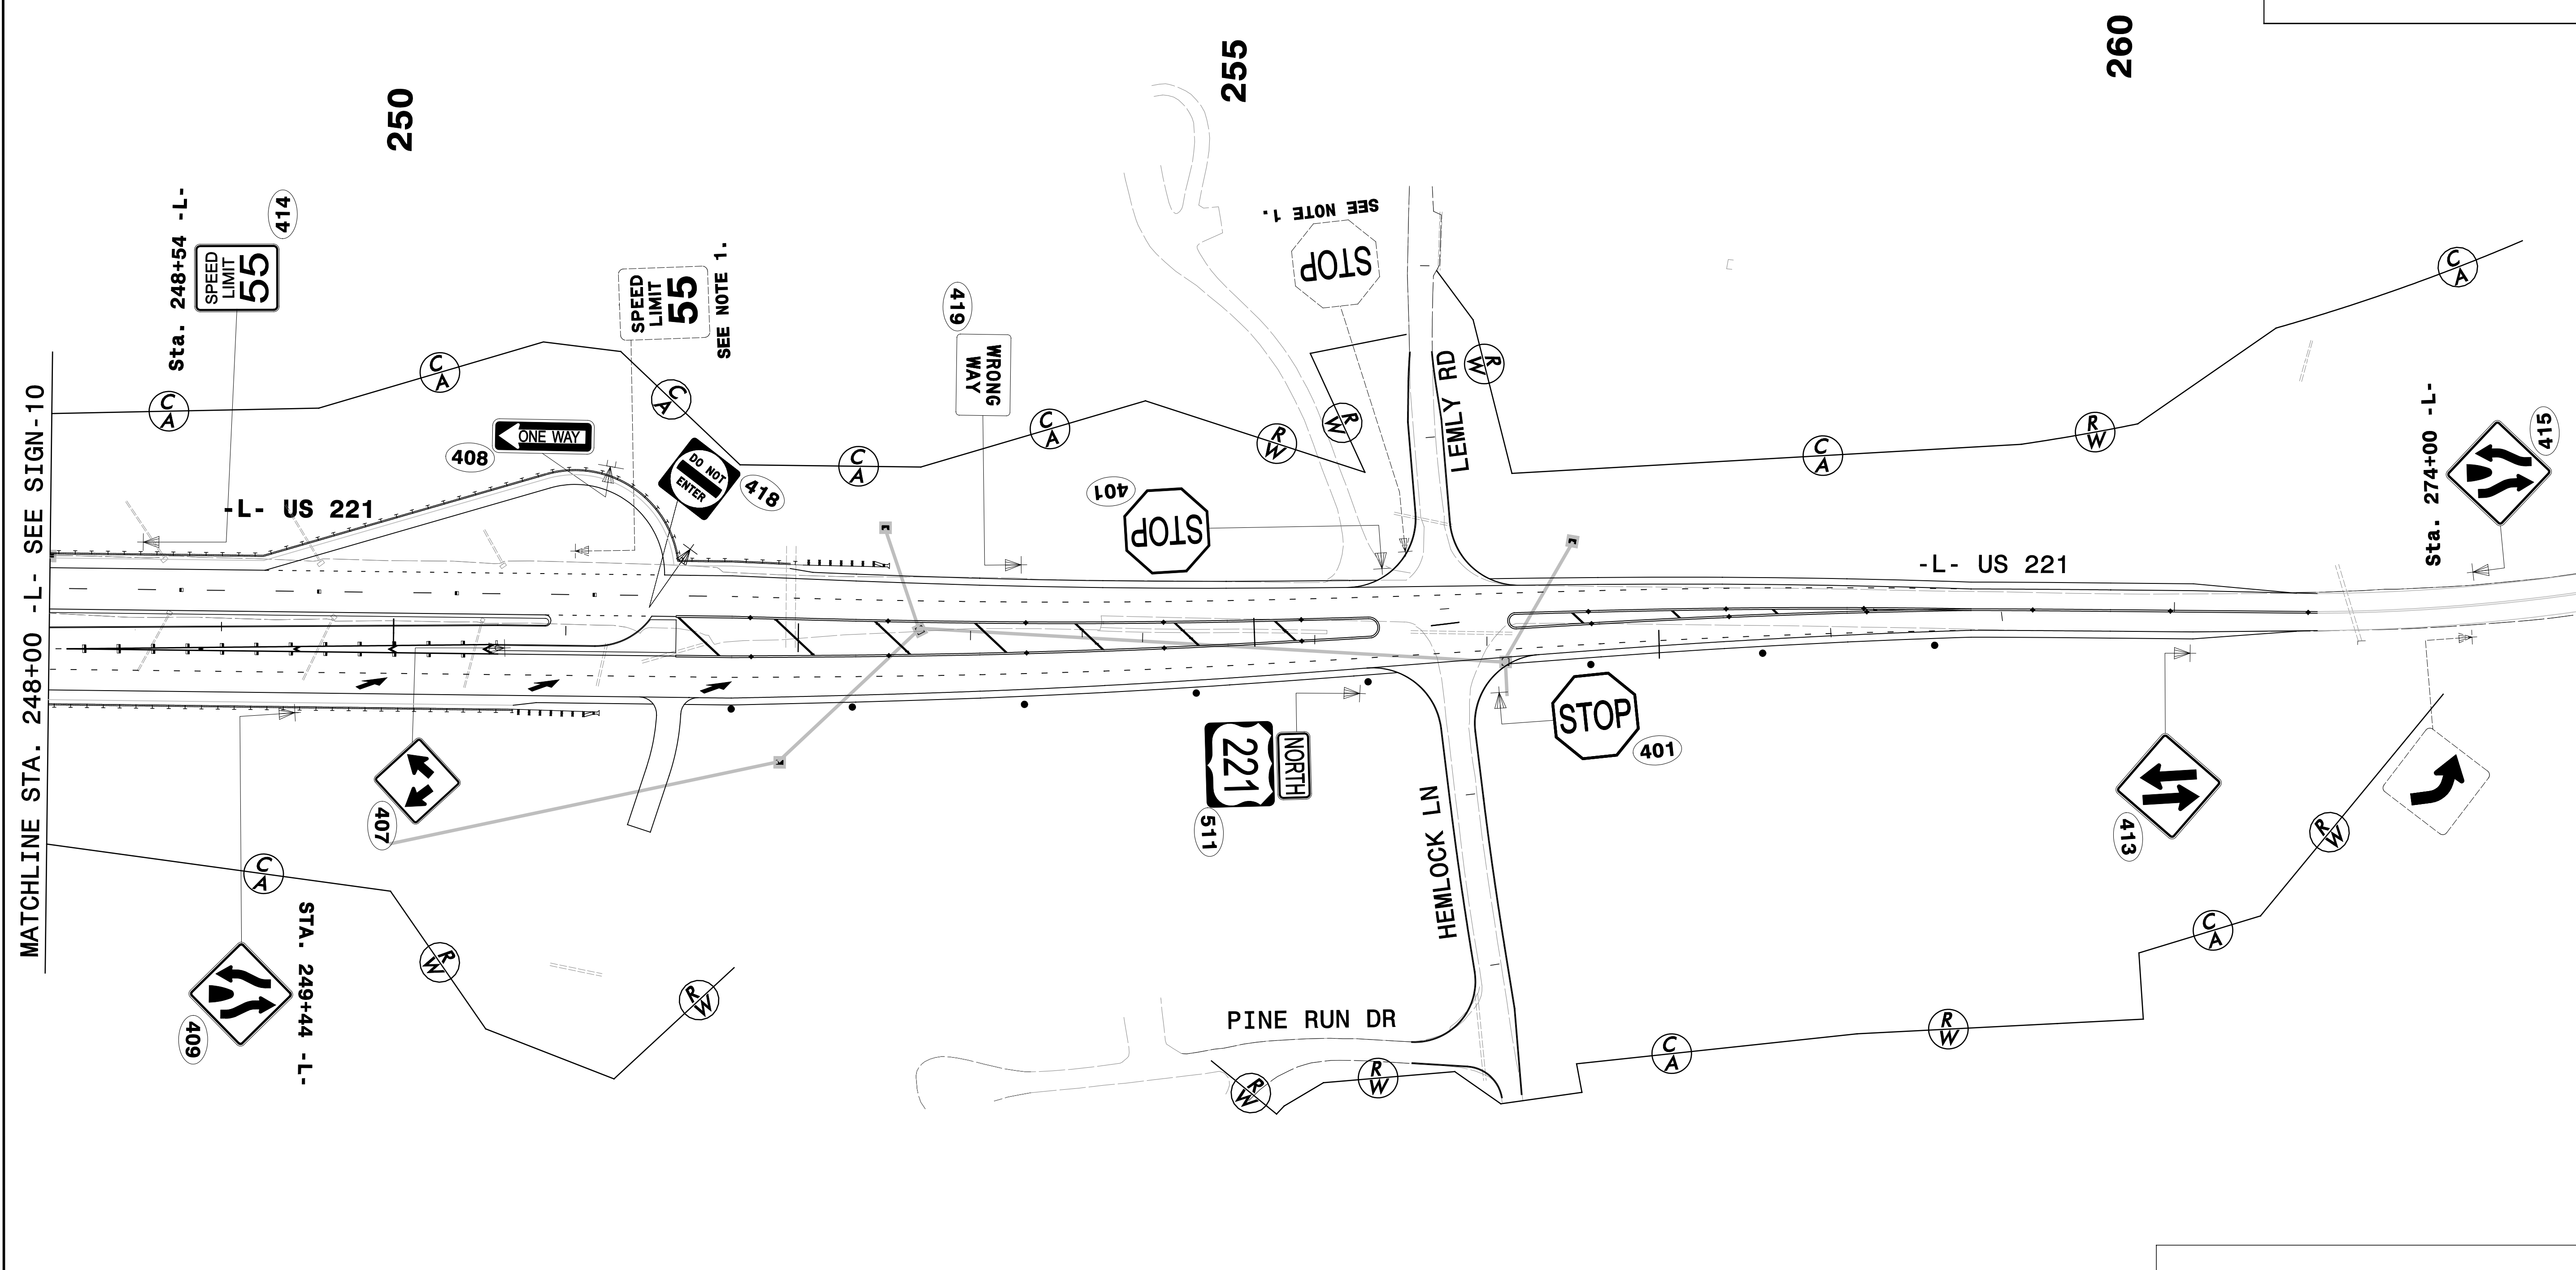


TIP NO. <b>R-2915B</b>	SHEET NO. <b>SIGN-11</b>
APPROVED: <i>Joseph Kojasik</i> <small>REGISTERED PROFESSIONAL ENGINEER LICENSE NO. 029669</small>	
DATE: 5/27/2015	
SEAL	

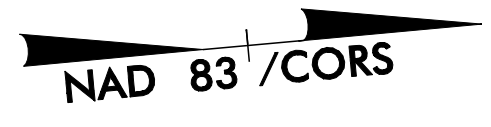

**NOTES**

1. DISPOSAL OF SIGN SYSTEM, U-CHANNEL
2. SIGN ERECTION, RELOCATE SIGN TYPE E

**SEPI**  
ENGINEERING & CONSTRUCTION

1025 Wade Avenue  
Raleigh, NC 27605  
Tel: 919-789-9977  
Fax: 919-789-9591  
License: C-2197

**EXISTING & PROPOSED  
SIGN DETAIL**