


8/23/99



PROJ. REFERENCE NO.
R-2915B

SHEET NO.
X-22

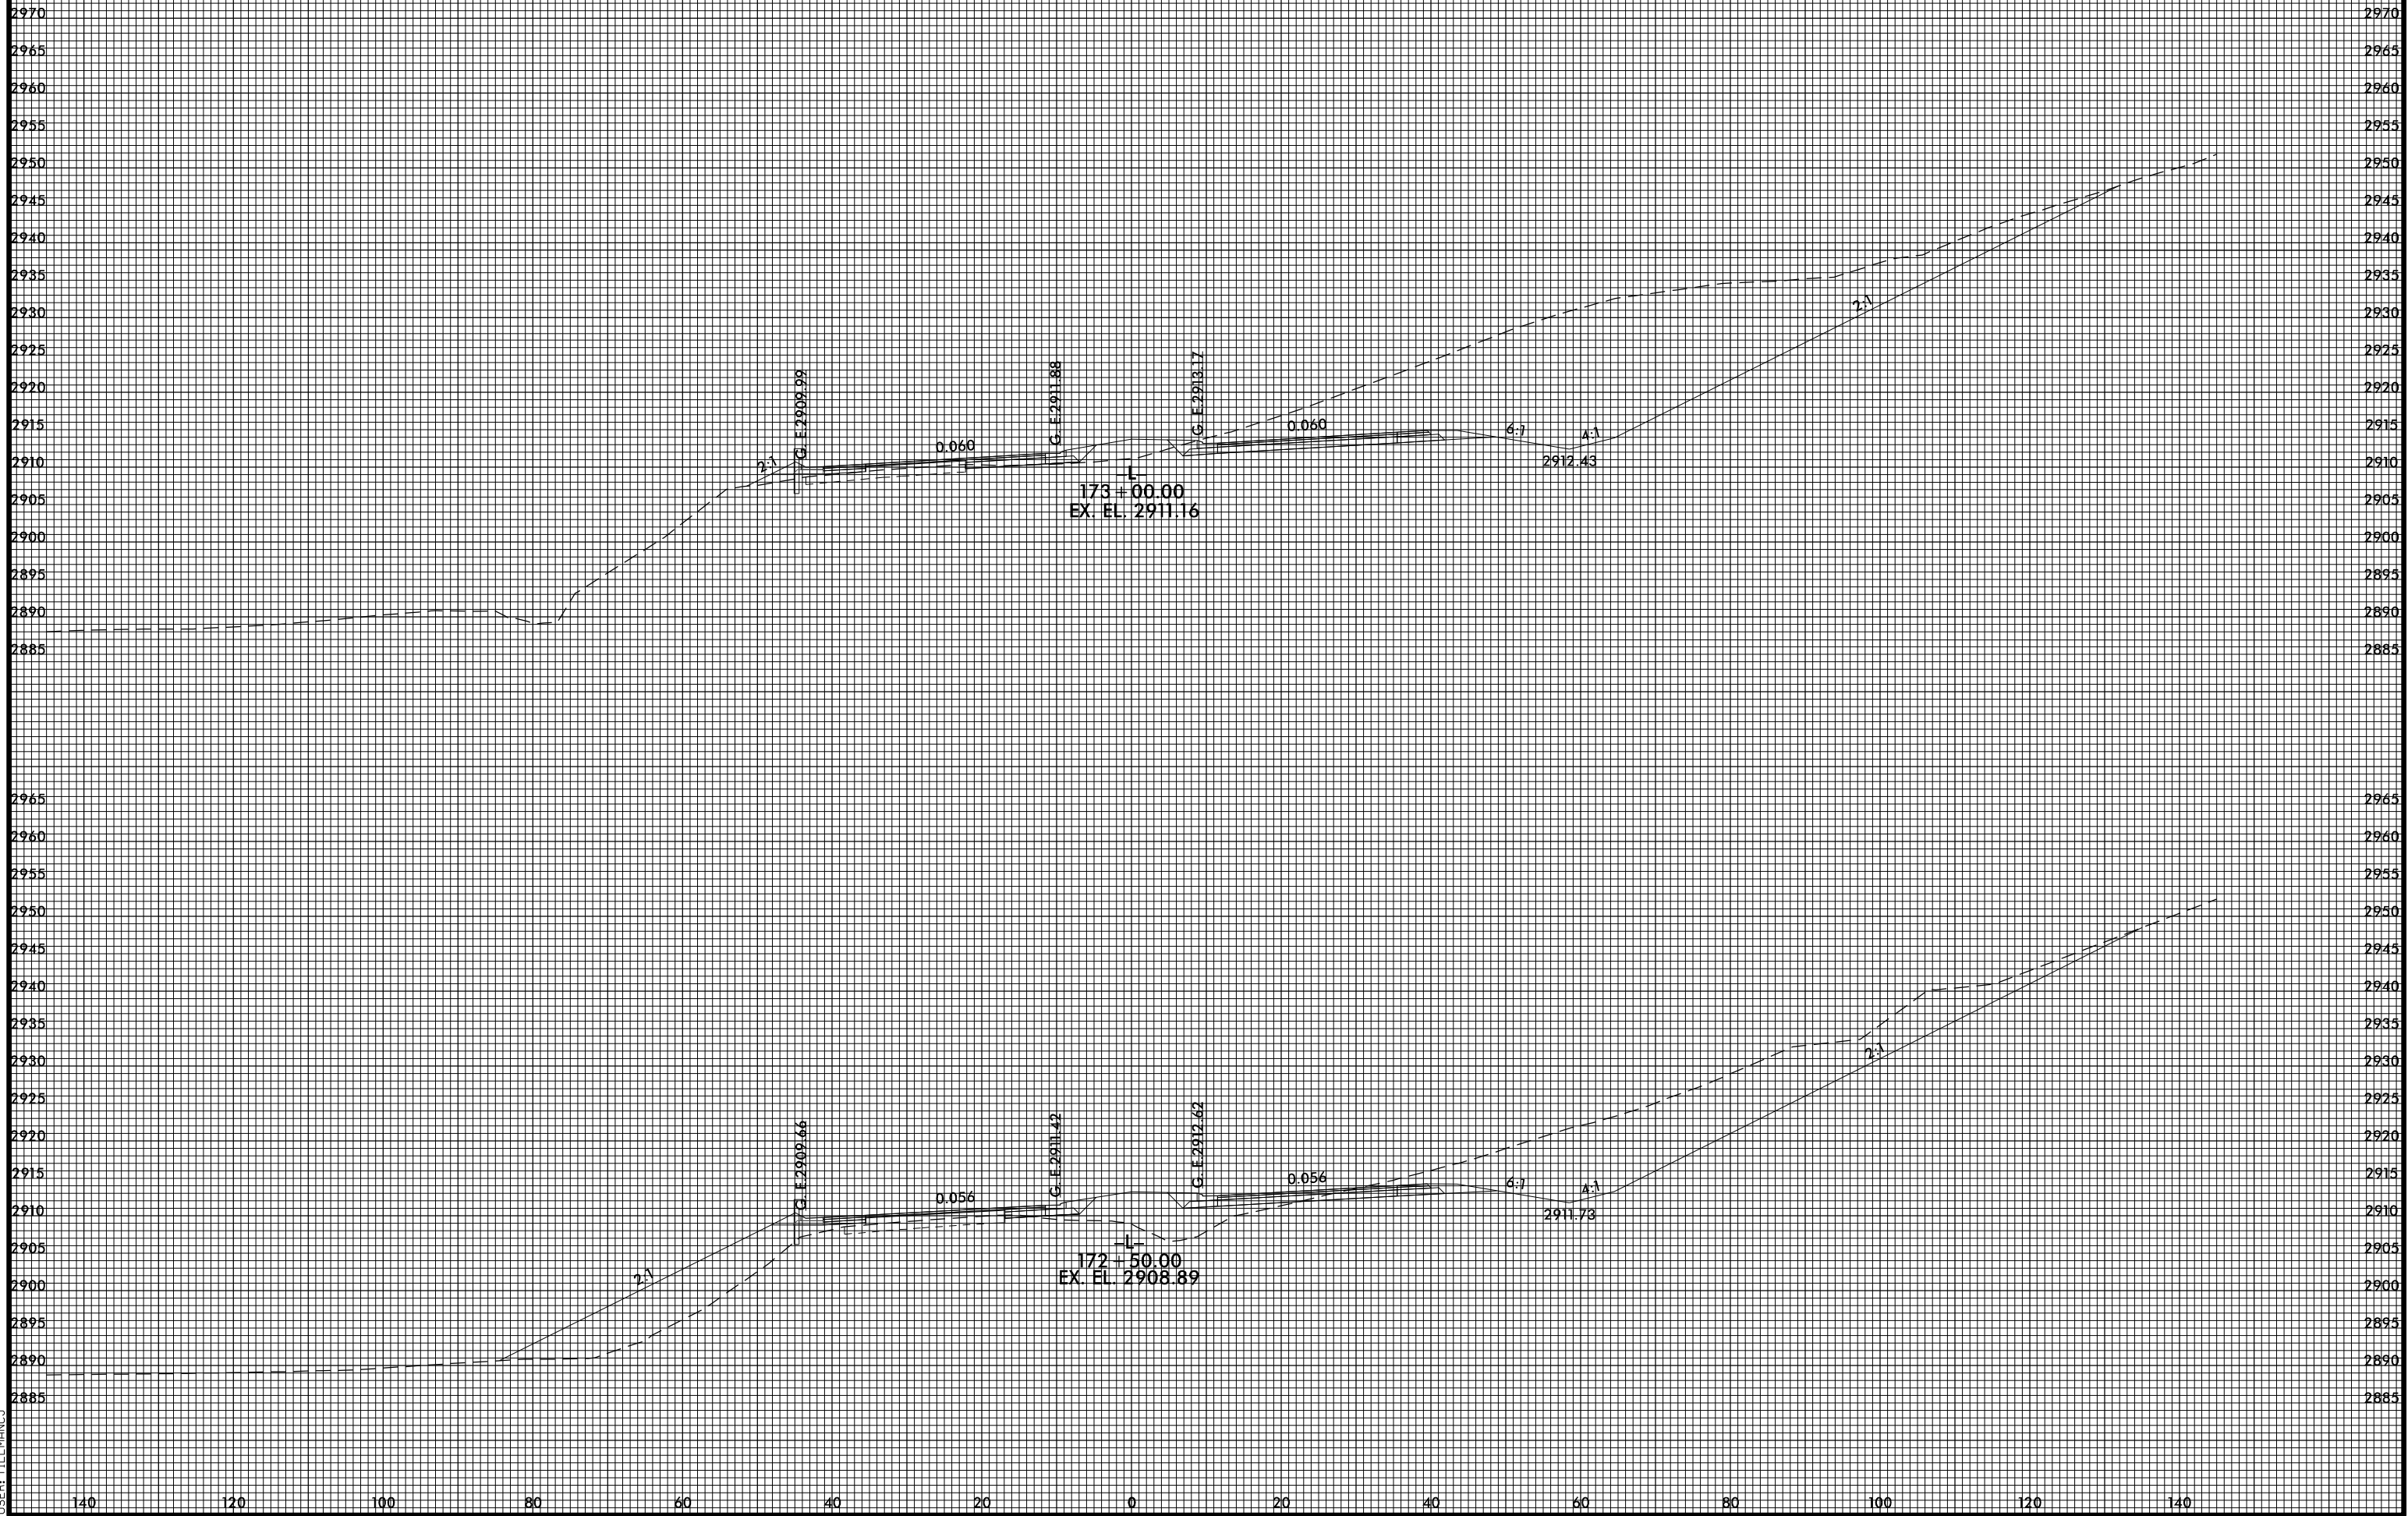

4/22/2015 4:57:18 PM
T:\SERIES\12\9188\Fdu_xp1.LL.dgn
USER: TLEMAN03