


8/23/99



PROJ. REFERENCE NO.  
R-2915B

SHEET NO.  
X-34A

4/22/2015 4:57:44 PM  
USER: TLEMAN3  
FILE: TLEMAN3

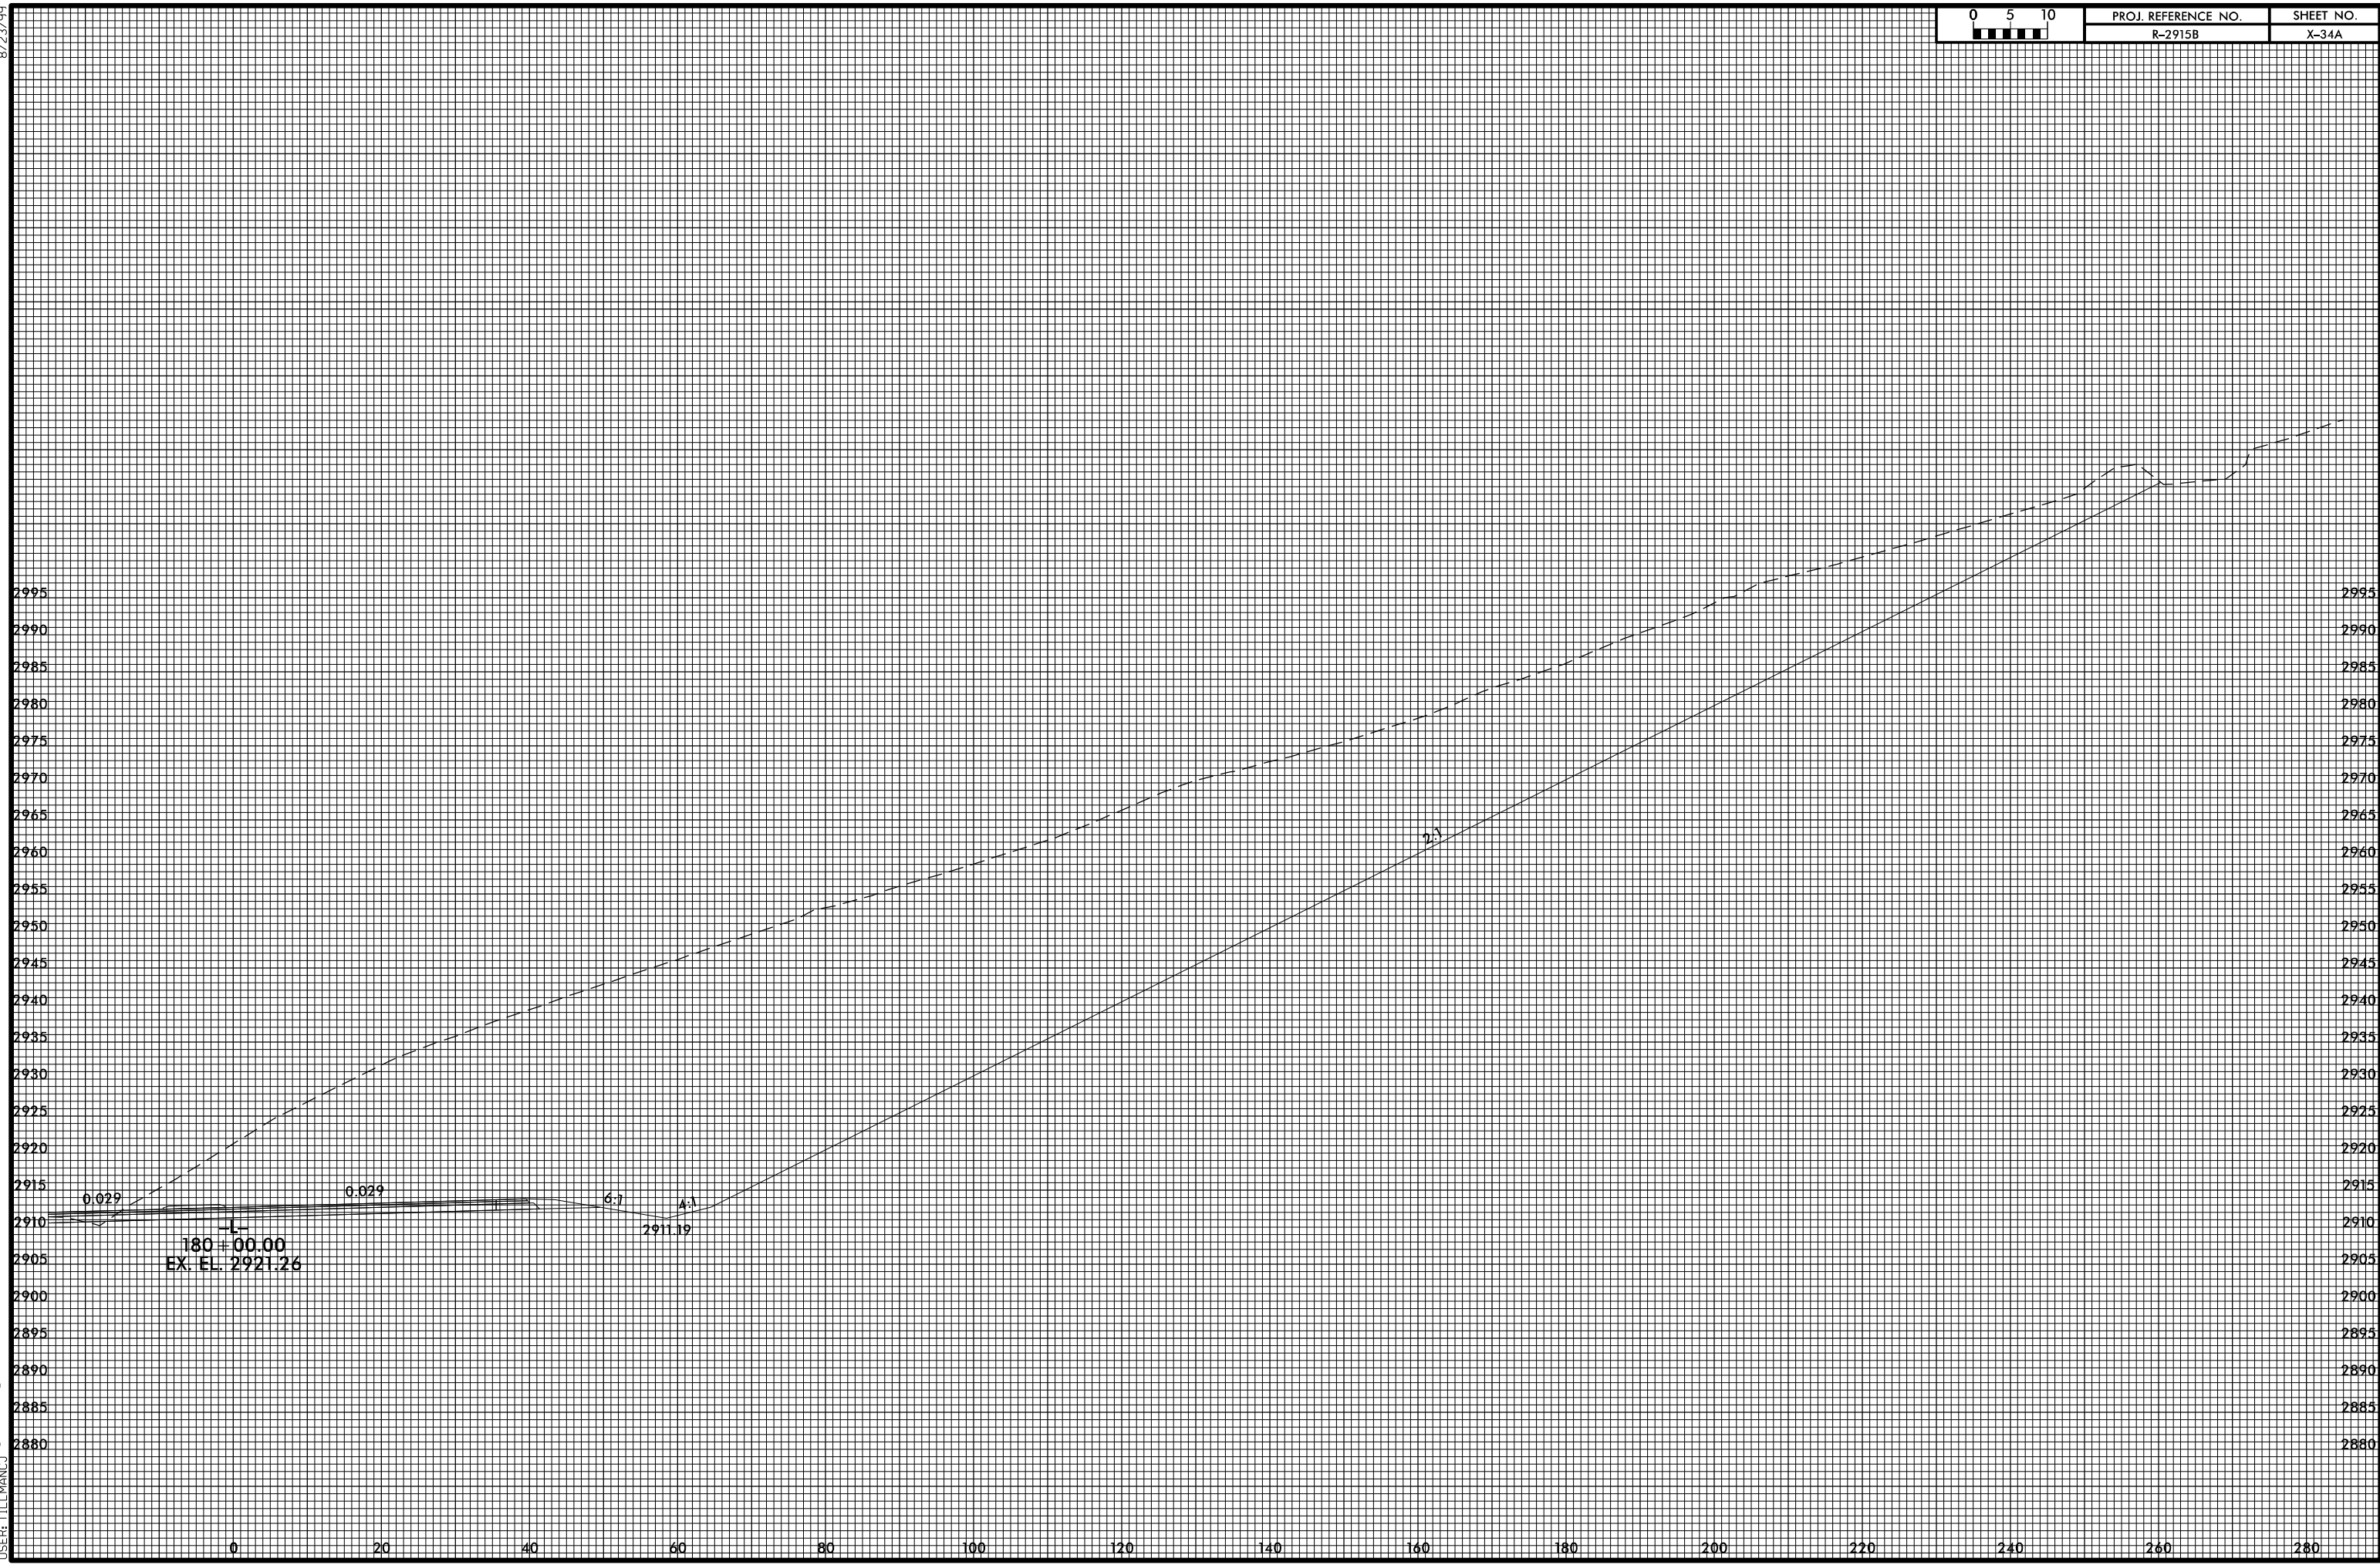

180 + 00.00  
EX. EL. 2921.26

2:1

0.029

0.029

6:1

A-1

2911.19

L

180 + 00.00

EX. EL. 2921.26

0

20

40

60

80

100

120

140

160

180

200

220

240

260

280

2995  
2990  
2985  
2980  
2975  
2970  
2965  
2960  
2955  
2950  
2945  
2940  
2935  
2930  
2925  
2920  
2915  
2910  
2905  
2900  
2895  
2890  
2885  
2880

2995  
2990  
2985  
2980  
2975  
2970  
2965  
2960  
2955  
2950  
2945  
2940  
2935  
2930  
2925  
2920  
2915  
2910  
2905  
2900  
2895  
2890  
2885  
2880