


8/23/99



PROJ. REFERENCE NO.
R-2915B

SHEET NO.
X-44

4/22/2015 4:58:08 PM
USER: TELMANUJ

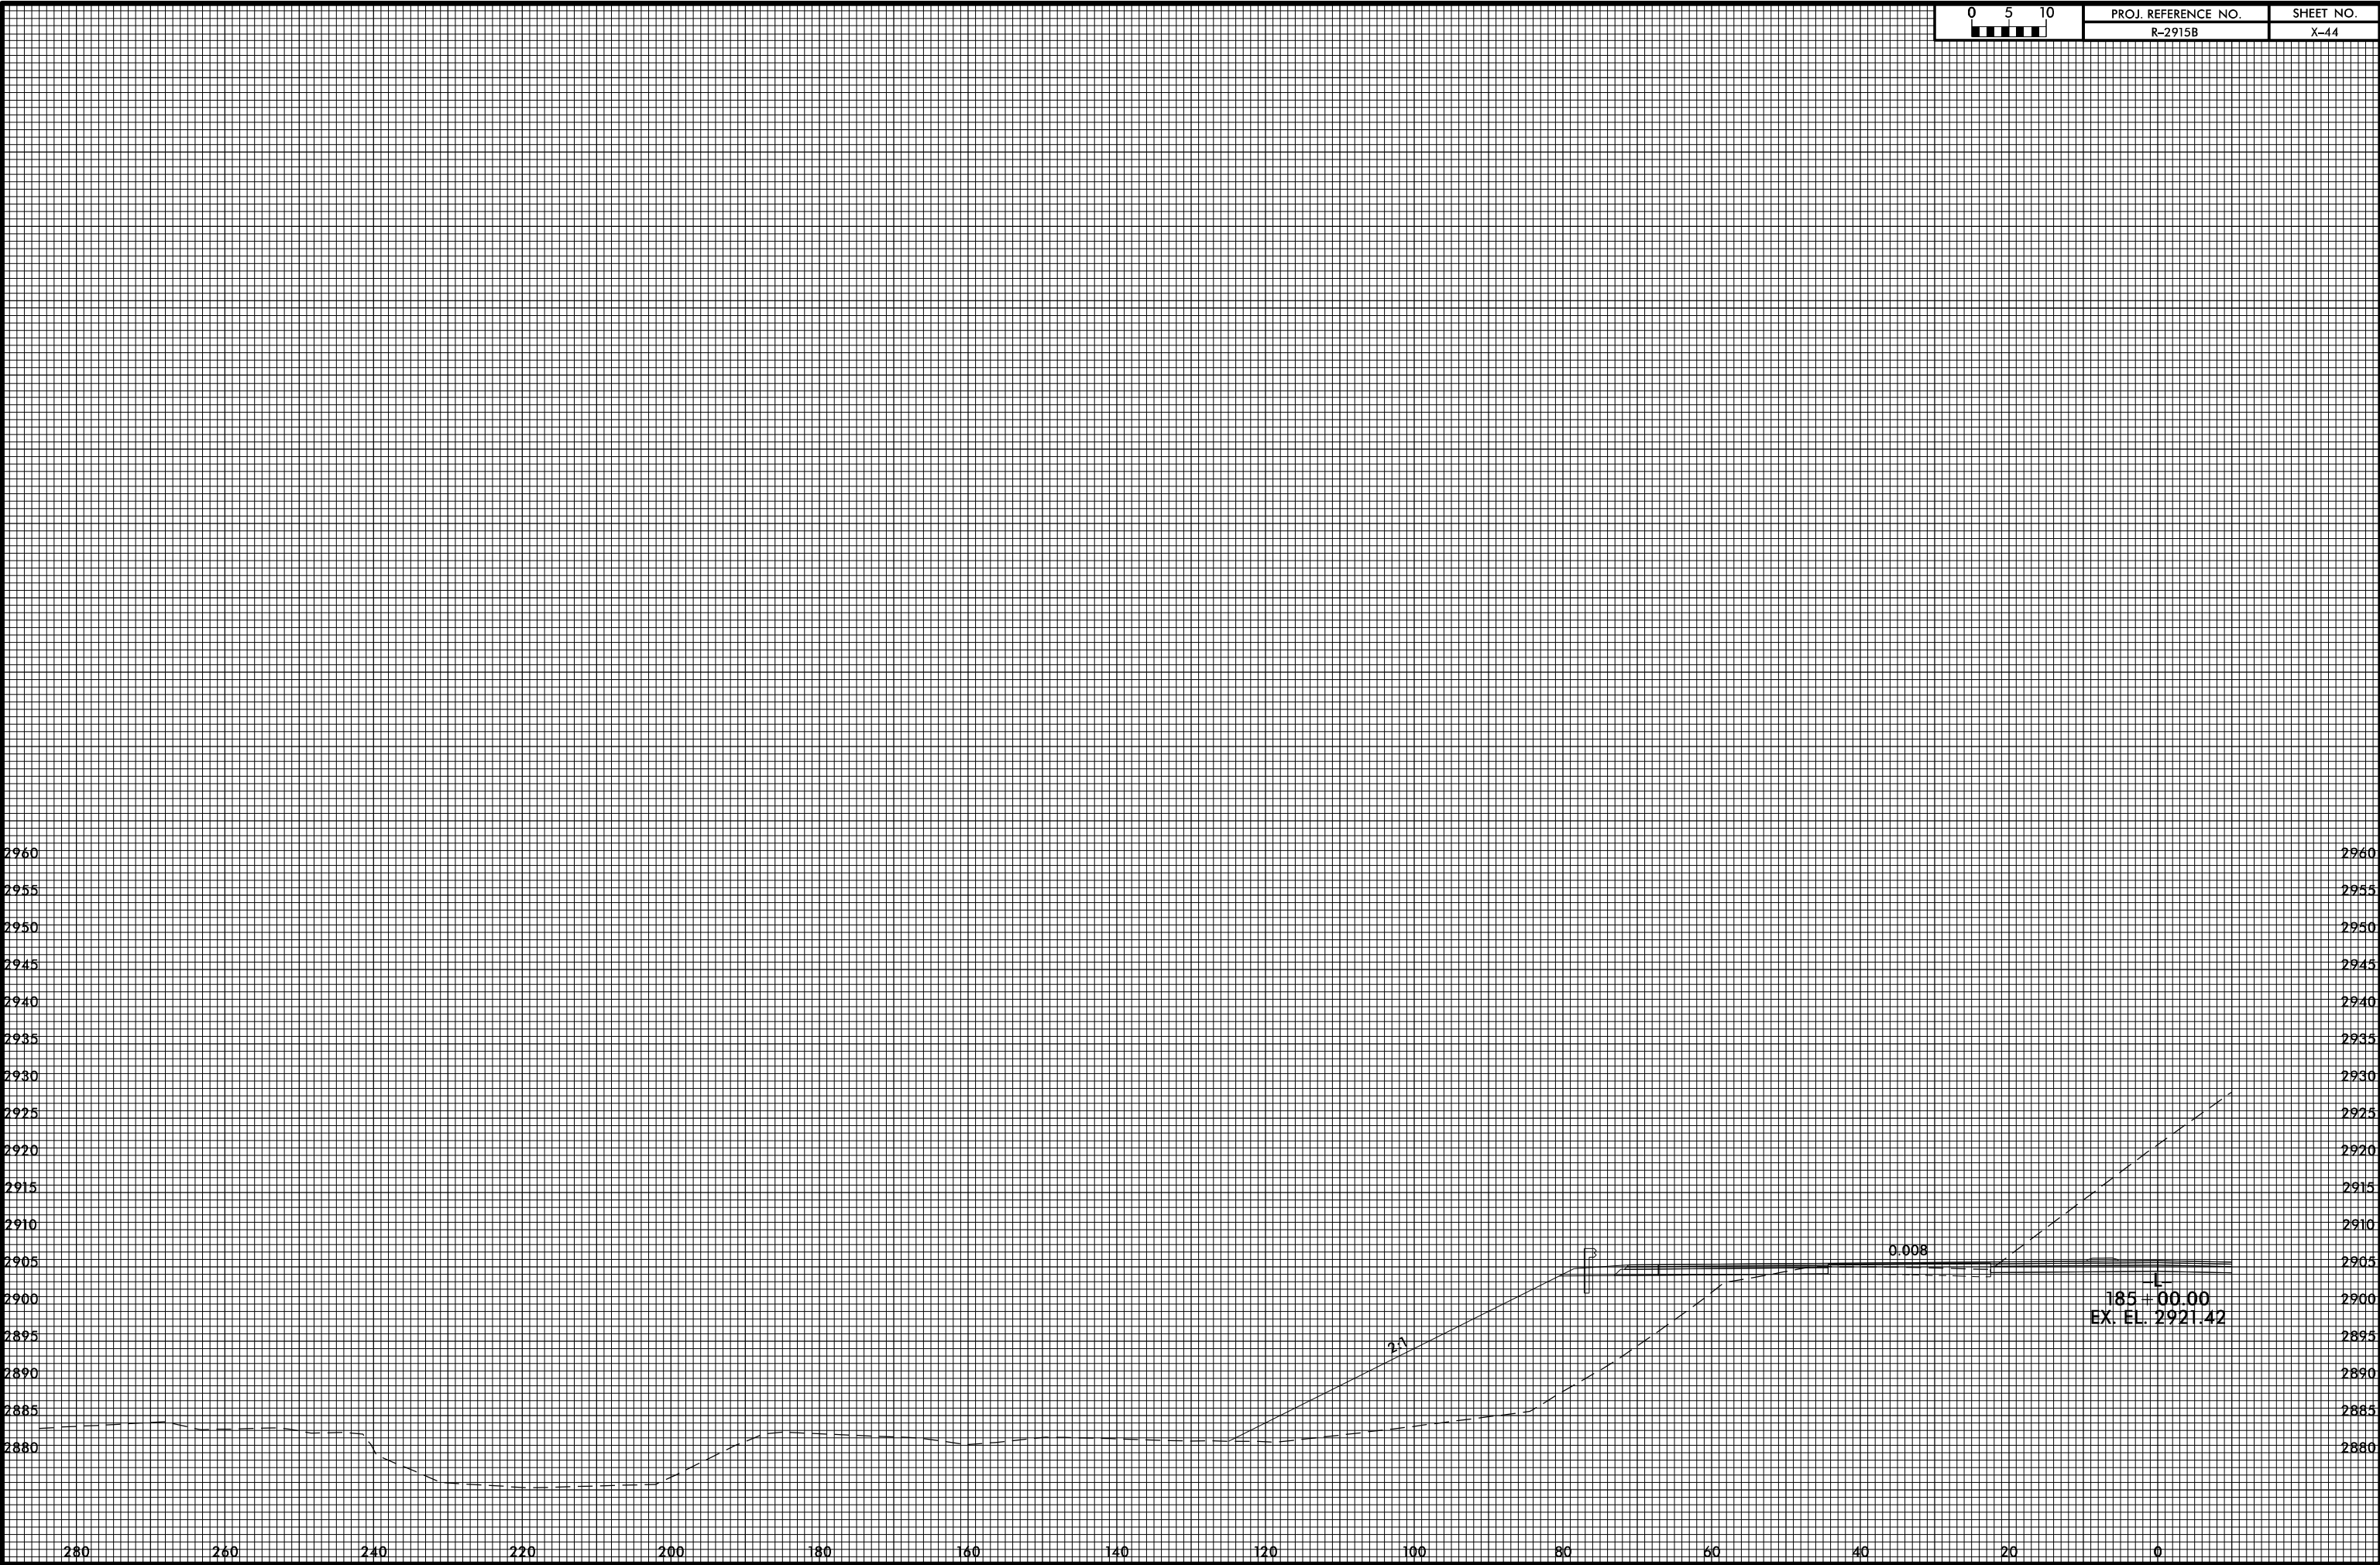

2960
2955
2950
2945
2940
2935
2930
2925
2920
2915
2910
2905
2900
2895
2890
2885
2880

2960
2955
2950
2945
2940
2935
2930
2925
2920
2915
2910
2905
2900
2895
2890
2885
2880

280 260 240 220 200 180 160 140 120 100 80 60 40 20 0

185 + 00.00
EX. EL. 2921.42