


8/23/99



PROJ. REFERENCE NO.  
R-2915B

SHEET NO.  
X-52A

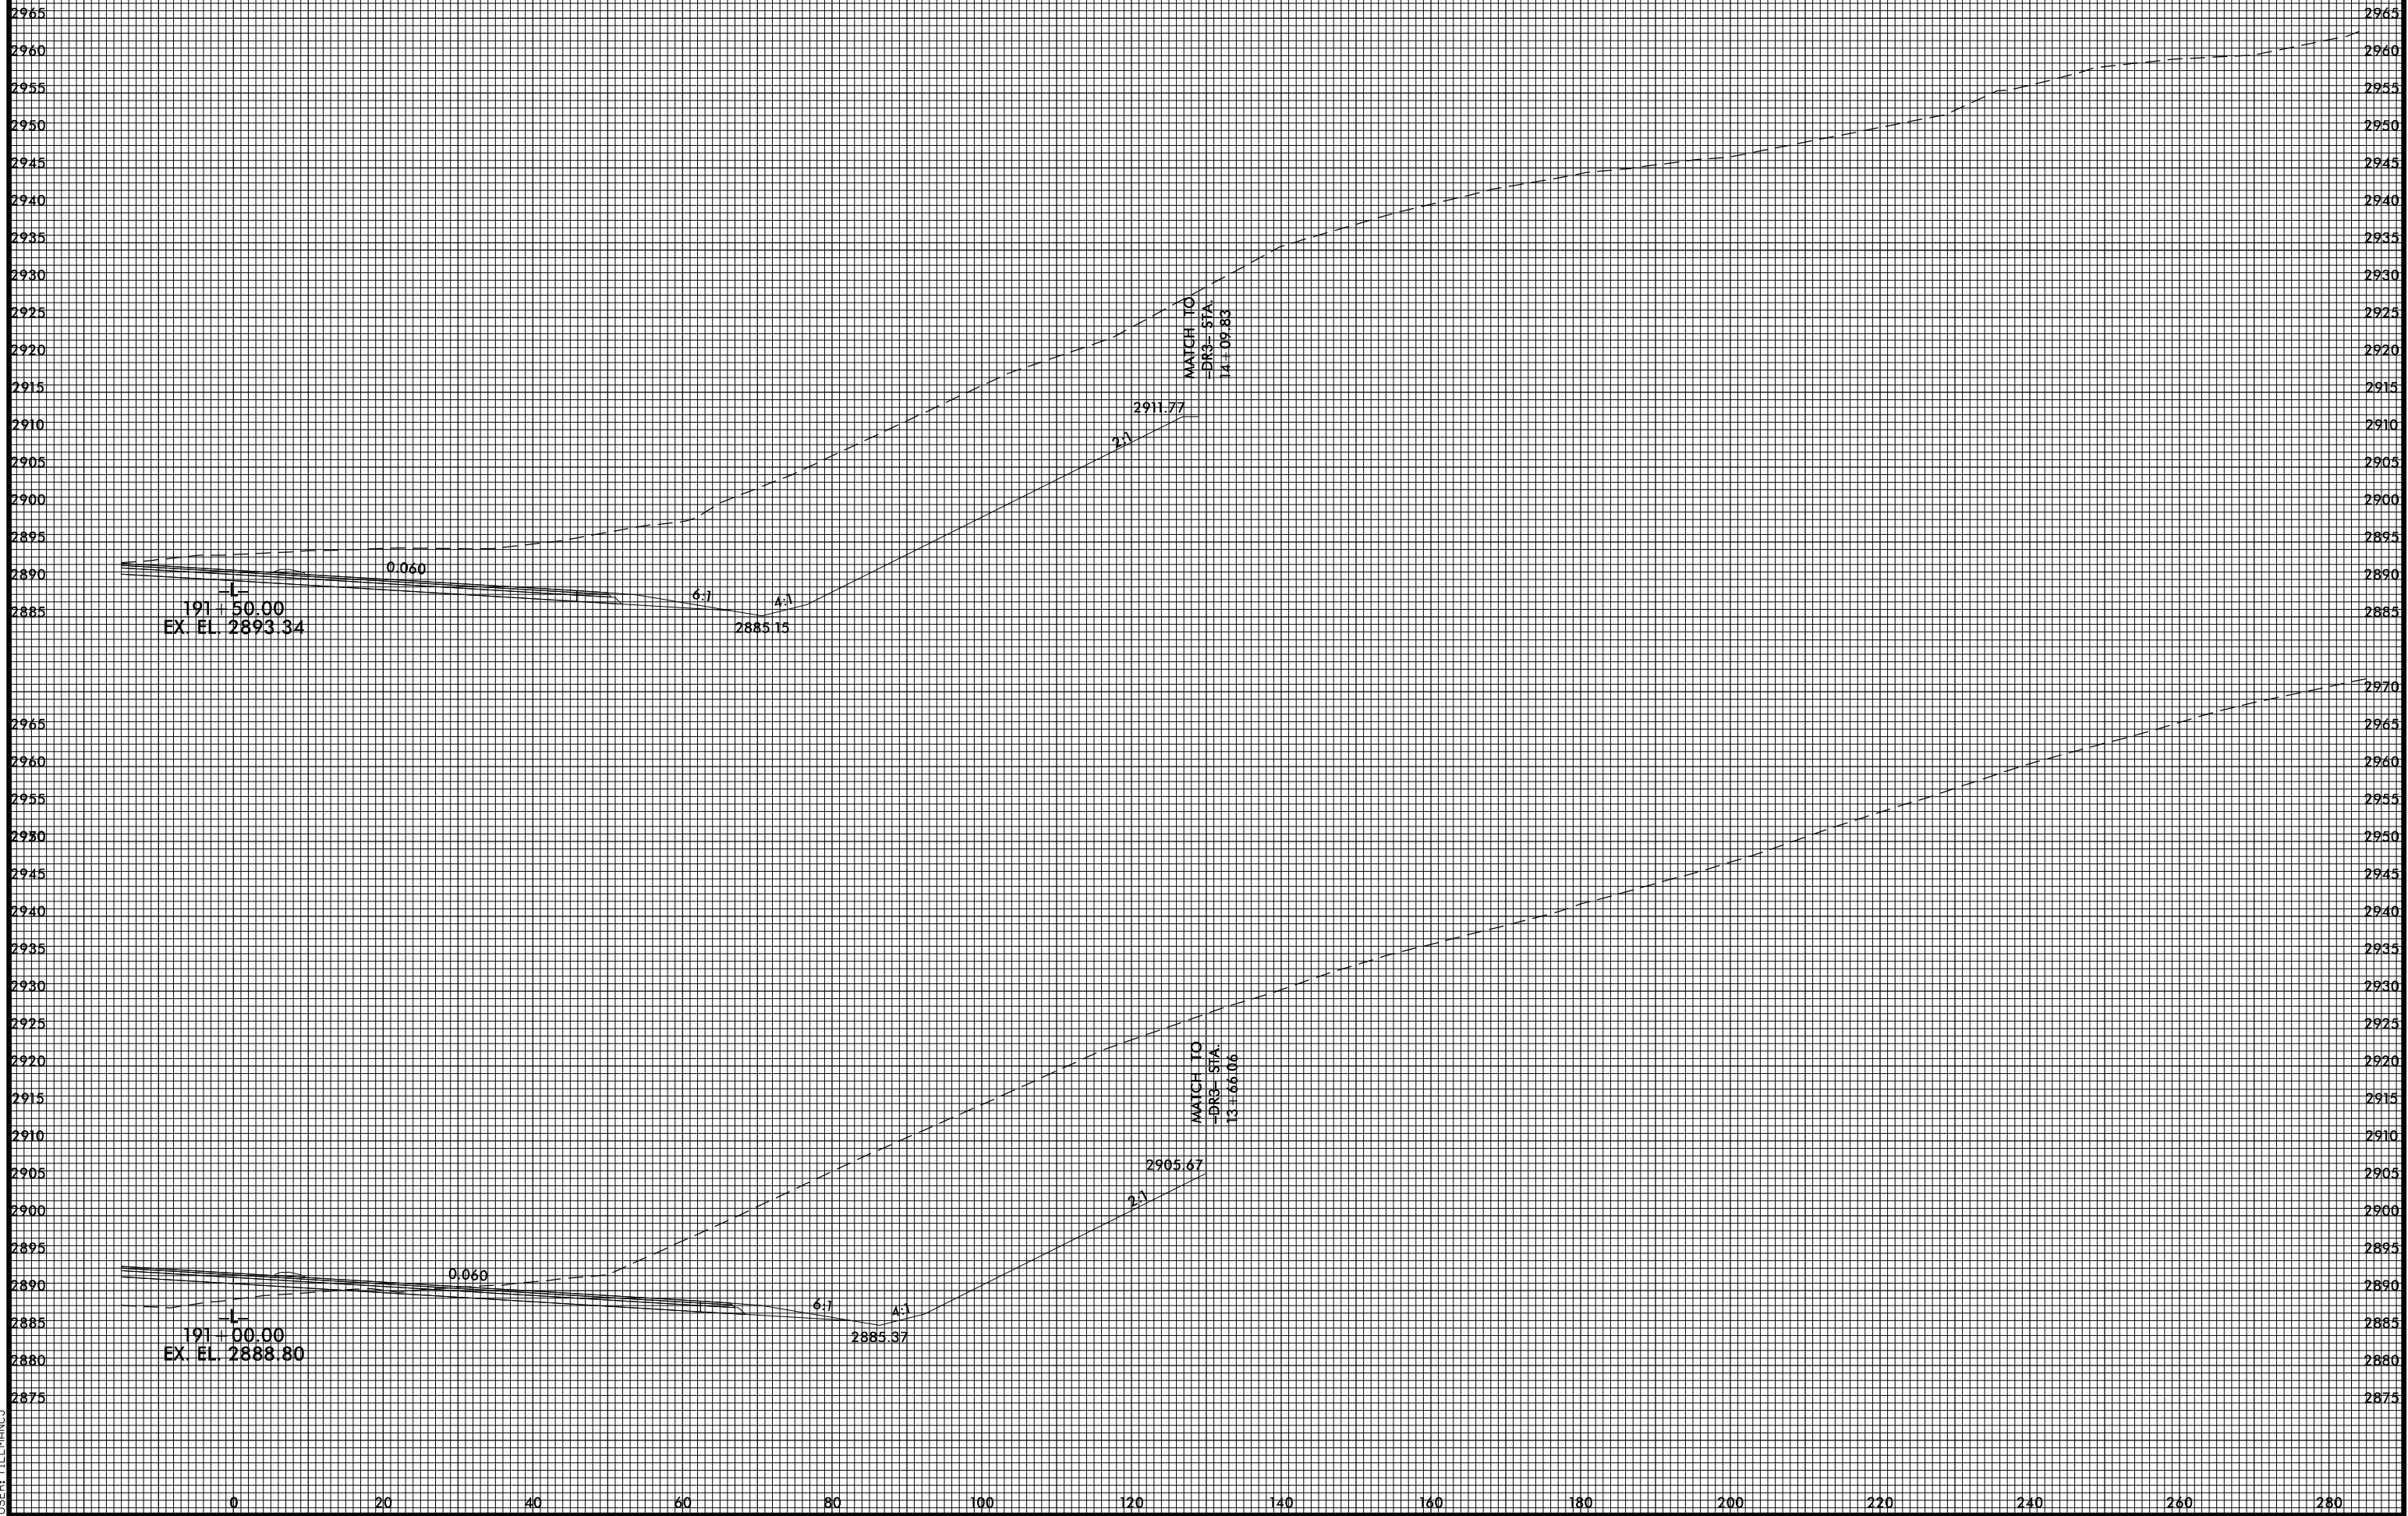

4/22/2015 4:58:25 PM  
USER: TELMANUJ