


8/23/99

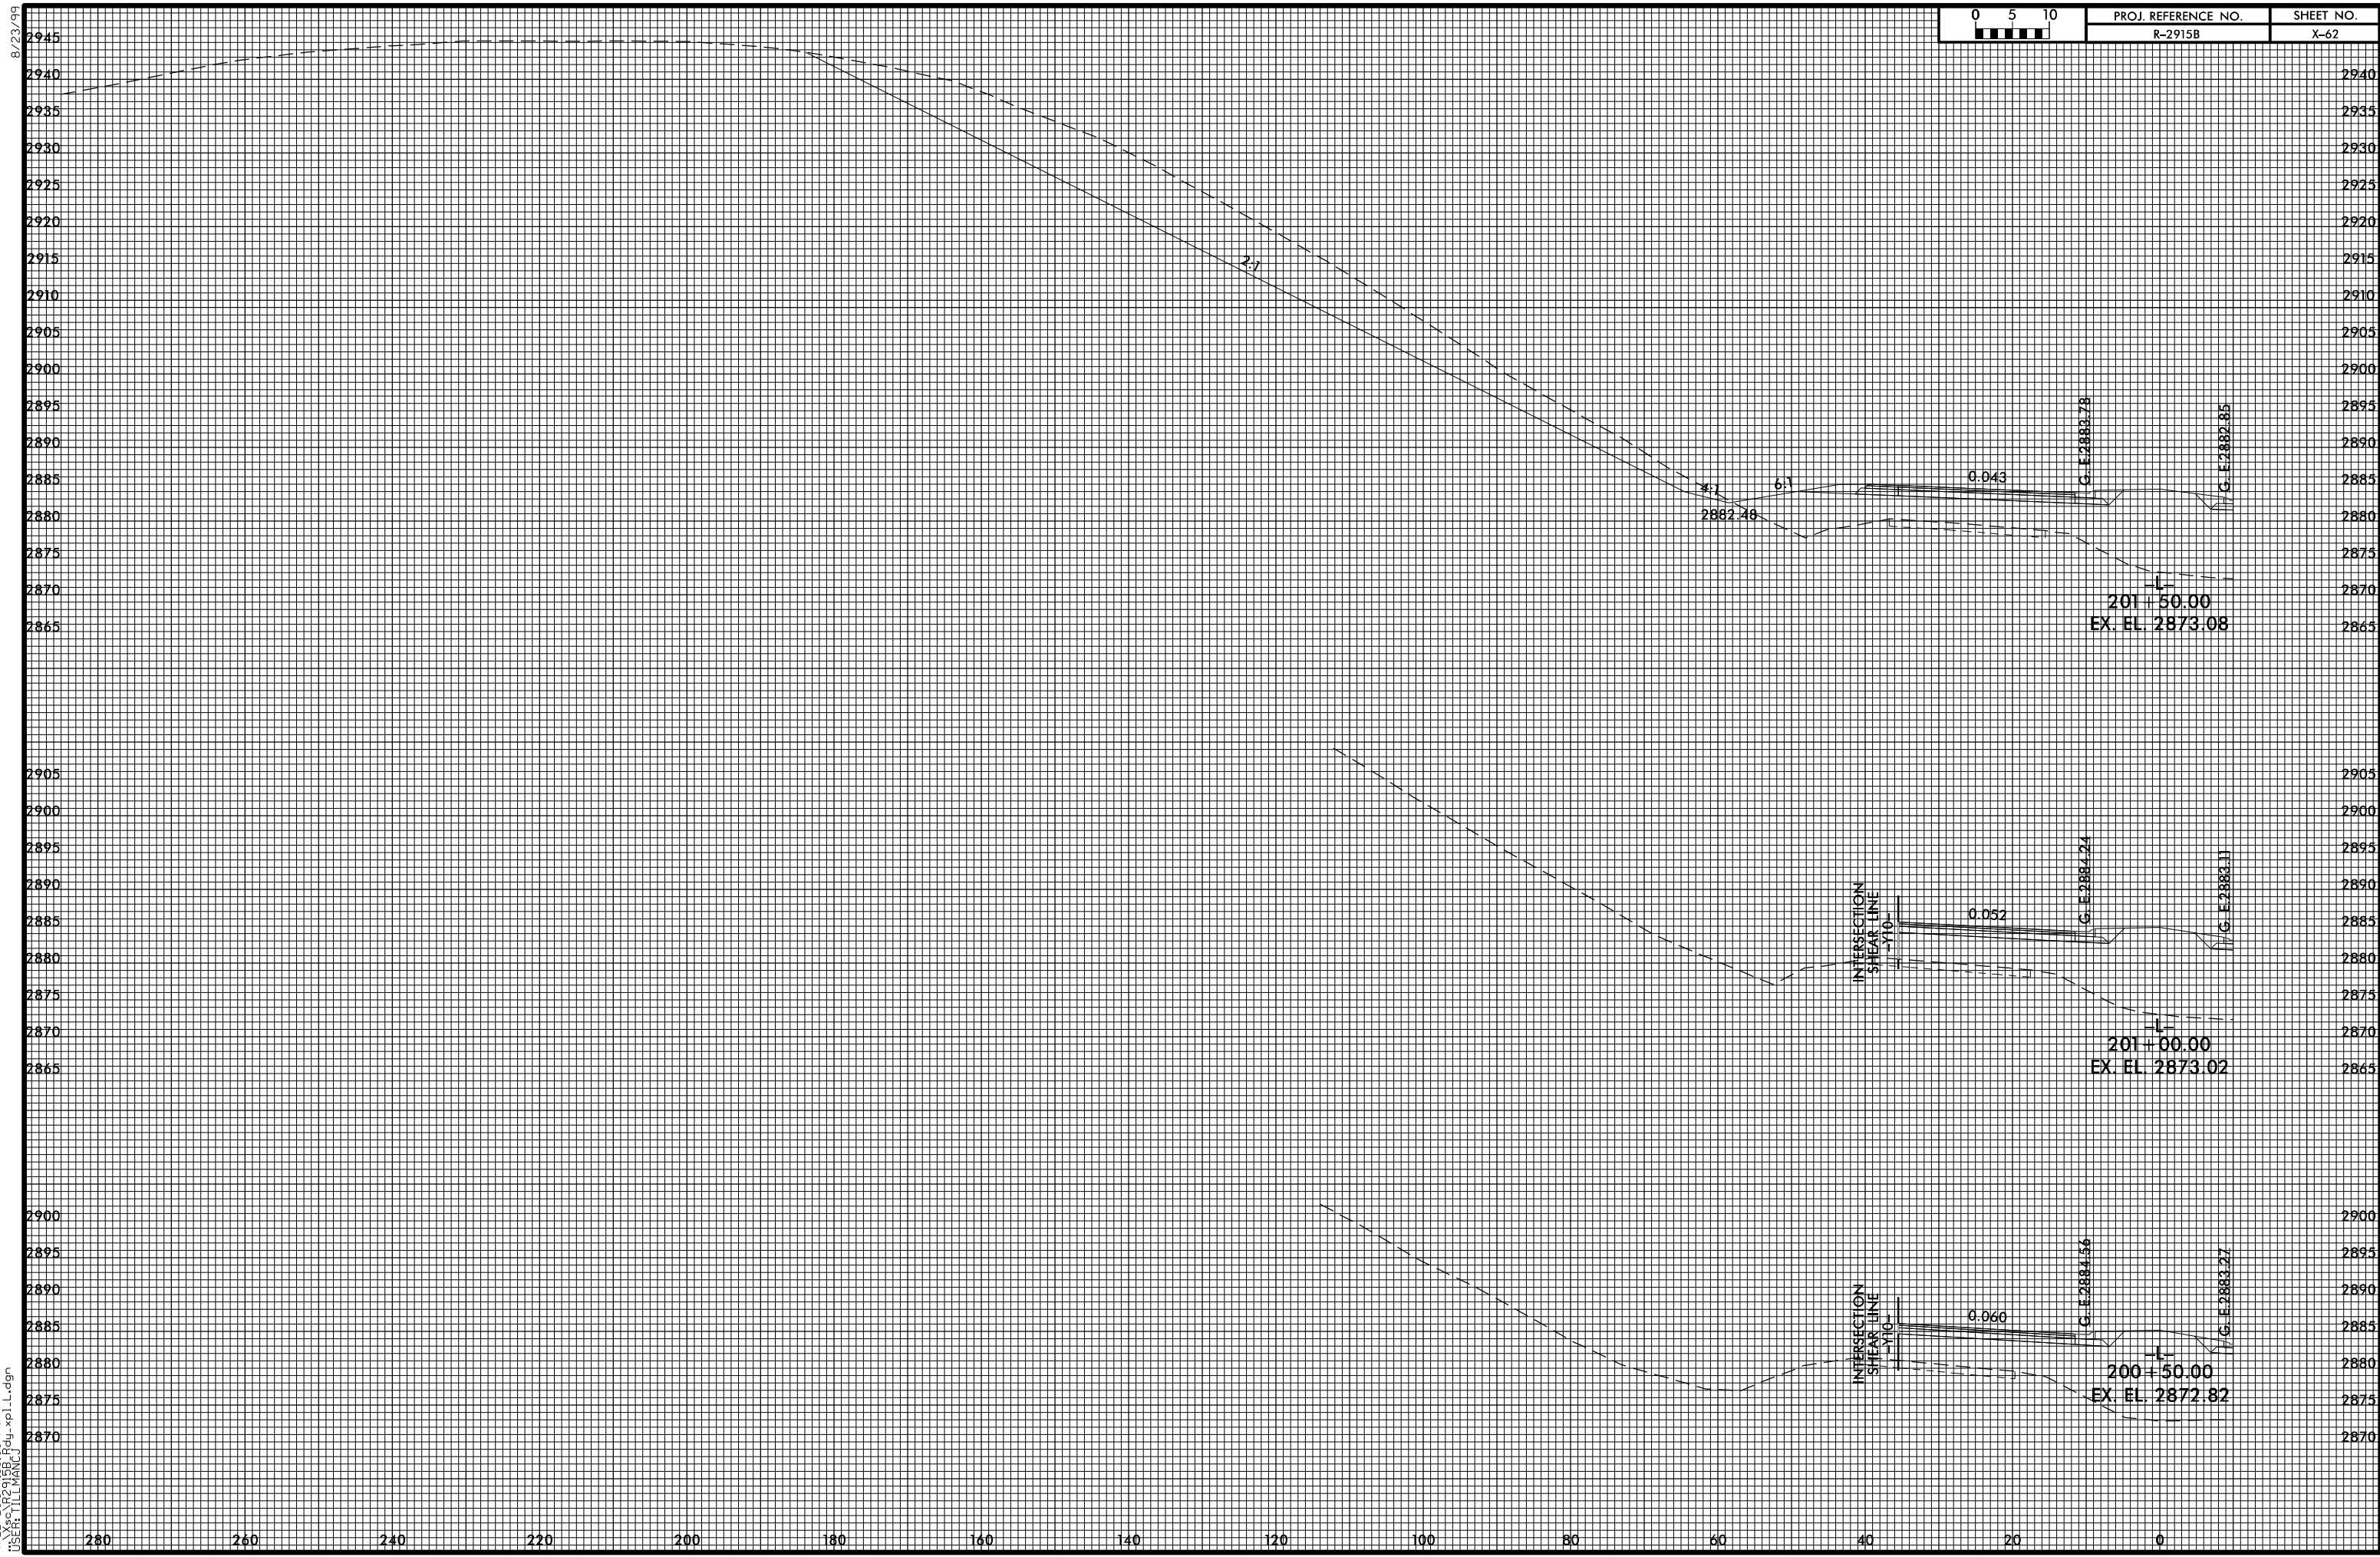

PROJ. REFERENCE NO.	SHEET NO.
R-2915B	X-62



4/22/2015 4:59:09 PM
USER: TELMAN3