


8/23/99



PROJ. REFERENCE NO.
R-2915B

SHEET NO.
X-62A

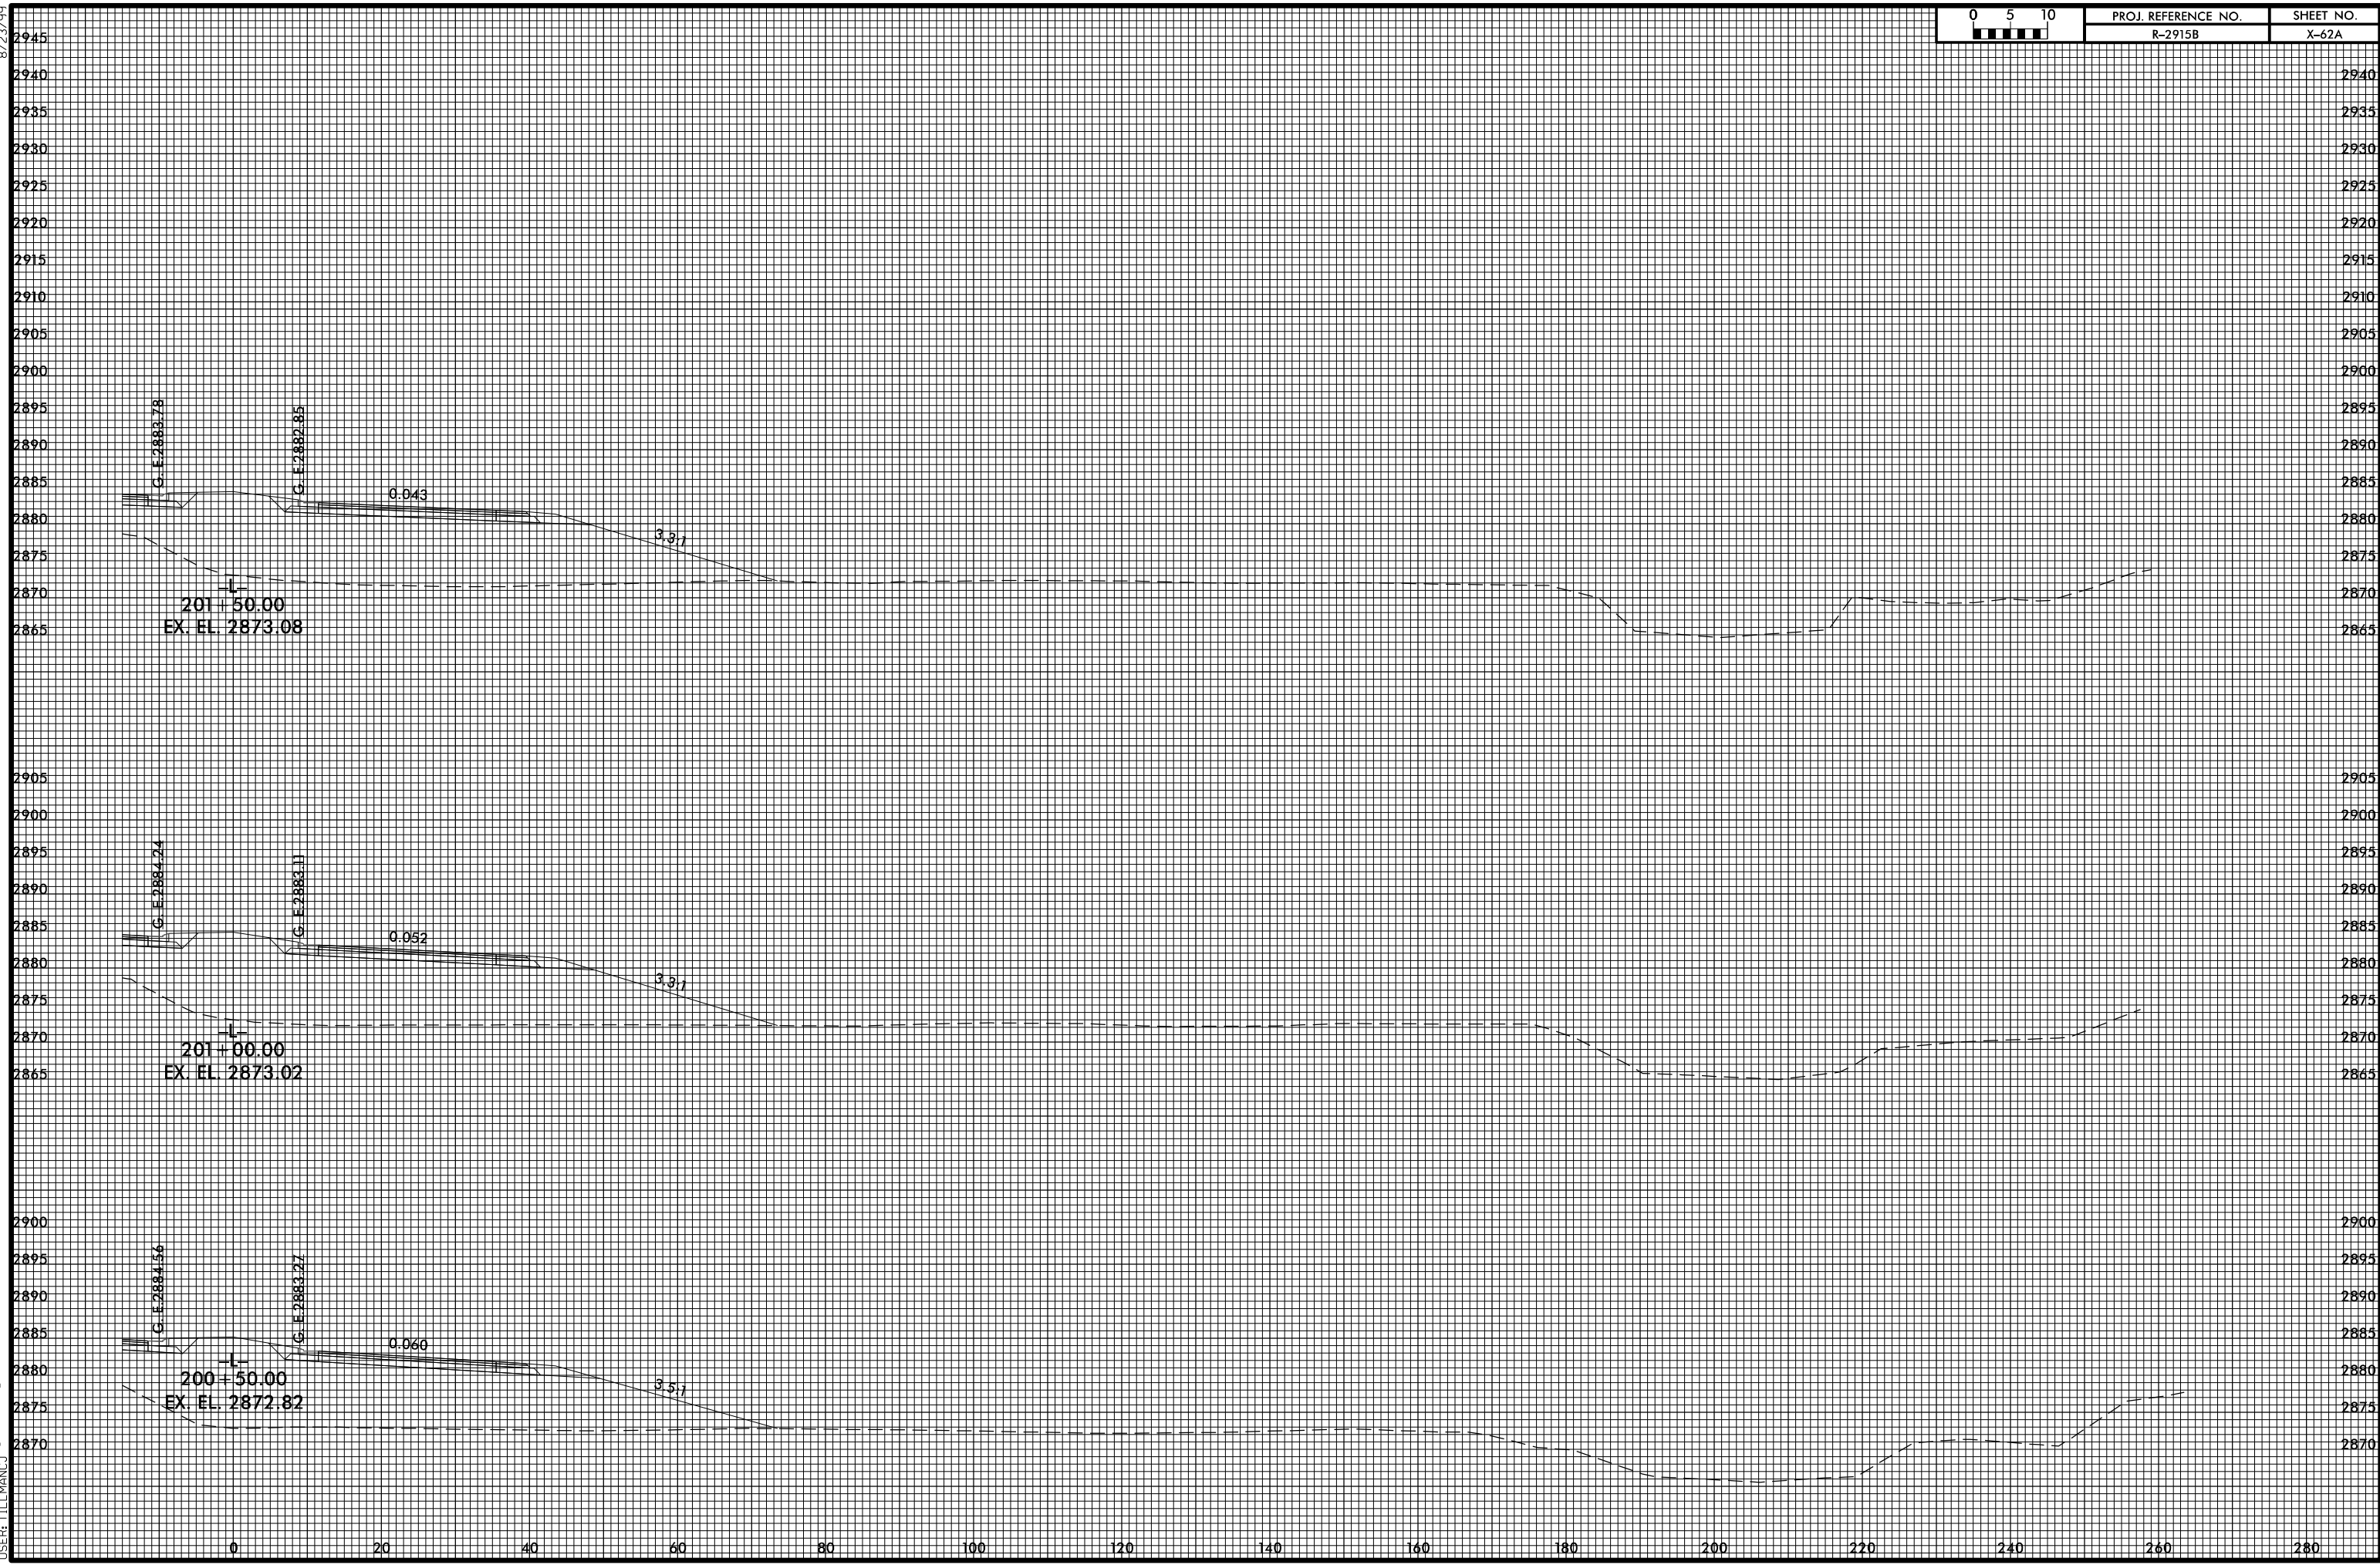

4/22/2015 4:59:40 PM
USER: TLEMAN3

201+50.00
EX. EL. 2873.08

201+00.00
EX. EL. 2873.02

200+50.00
EX. EL. 2872.82

G. E. 2883.78

G. E. 2882.85

G. E. 2884.24

G. E. 2883.11

G. E. 2884.56

G. E. 2883.27

0.043

3.3:1

0.052

3.3:1

0.060

3.5:1