


8/23/99



PROJ. REFERENCE NO.	SHEET NO.
R-2915B	X-63A

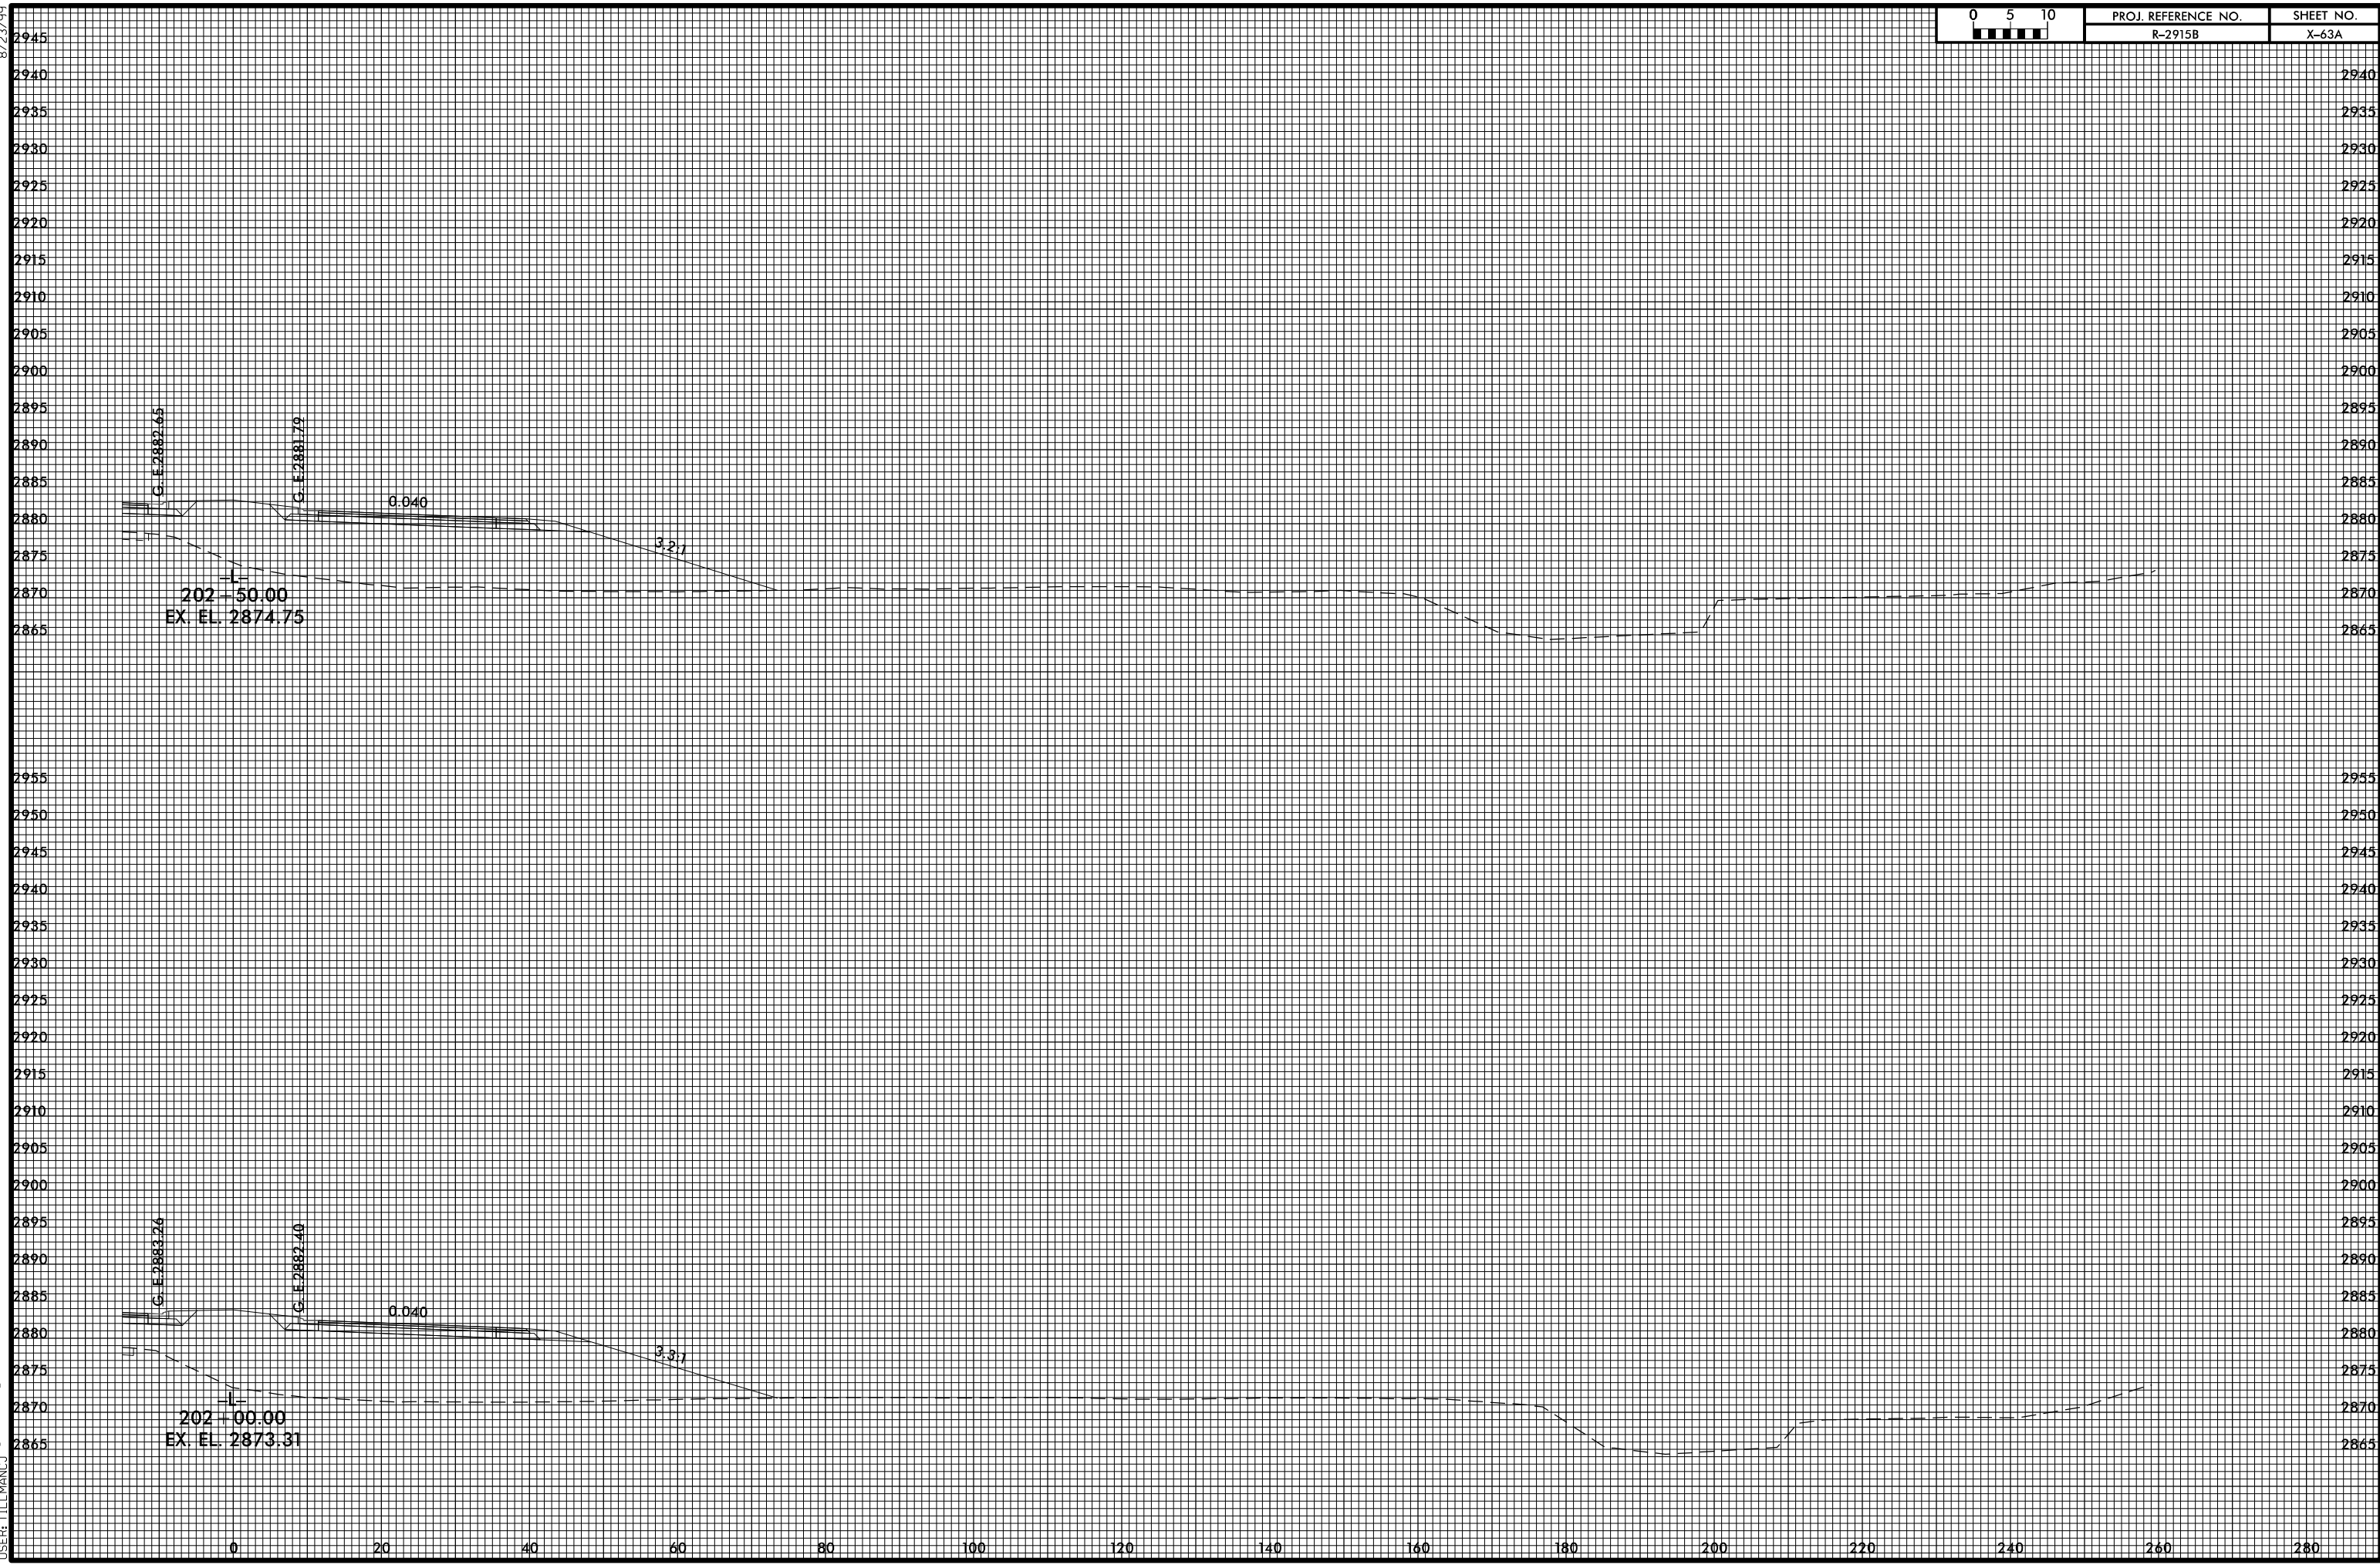

4/22/2015 4:59:42 PM
USER: TLEMANUJ