


8/23/99

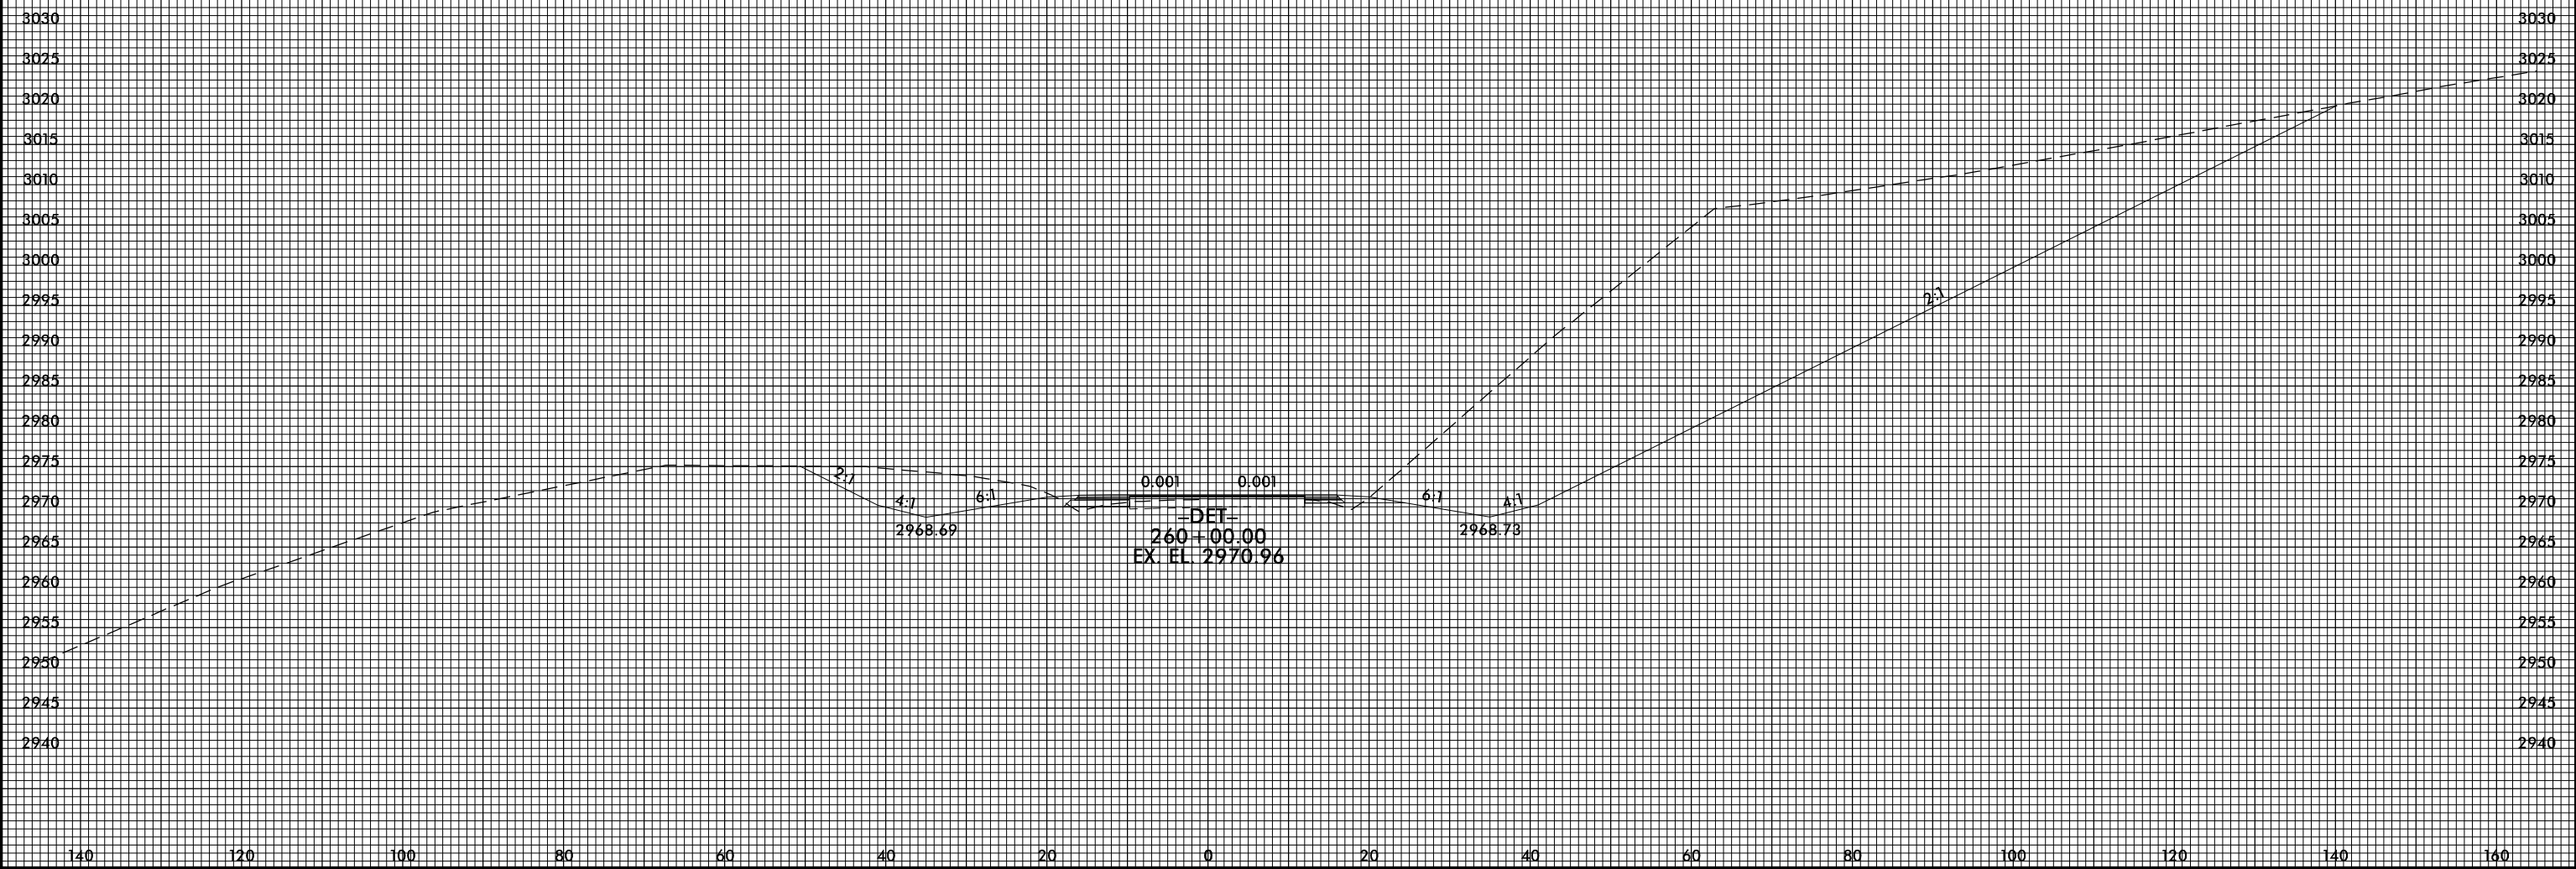

4/22/2015 5:00:37 PM
USER: JLEMANCO