



8/23/99

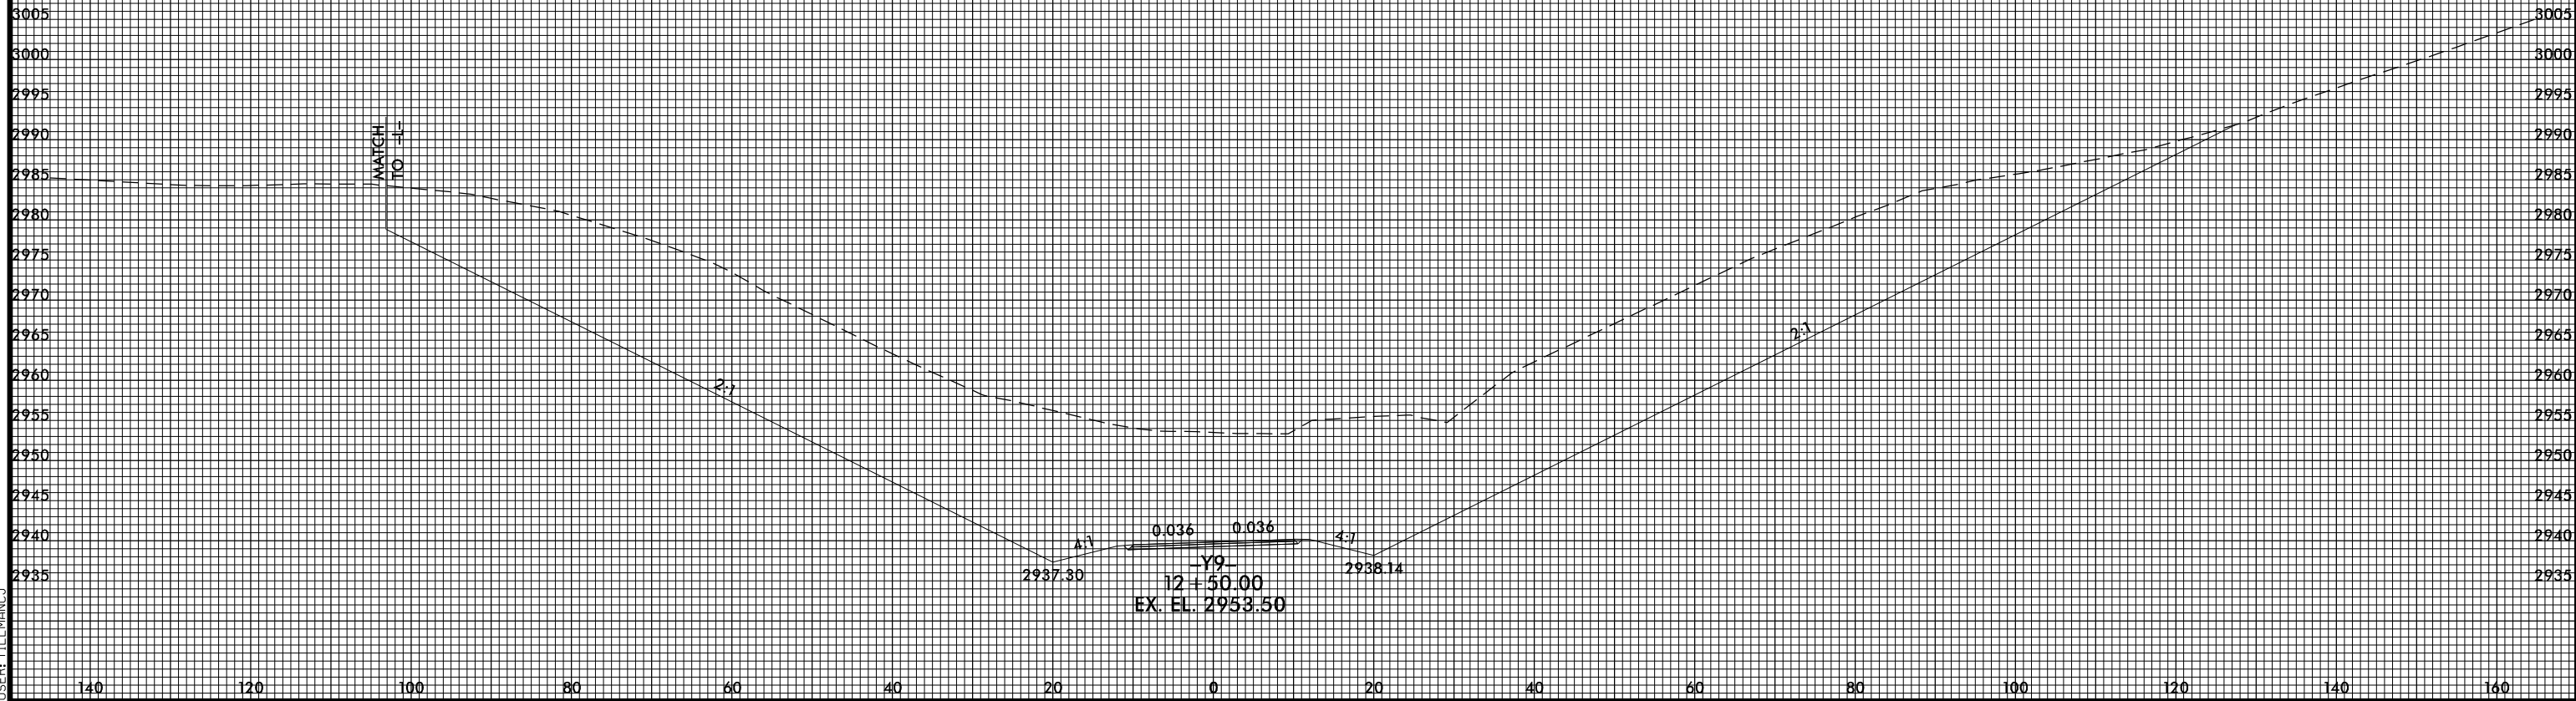

PROJ. REFERENCE NO.  
R-2915B

SHEET NO.  
X-126

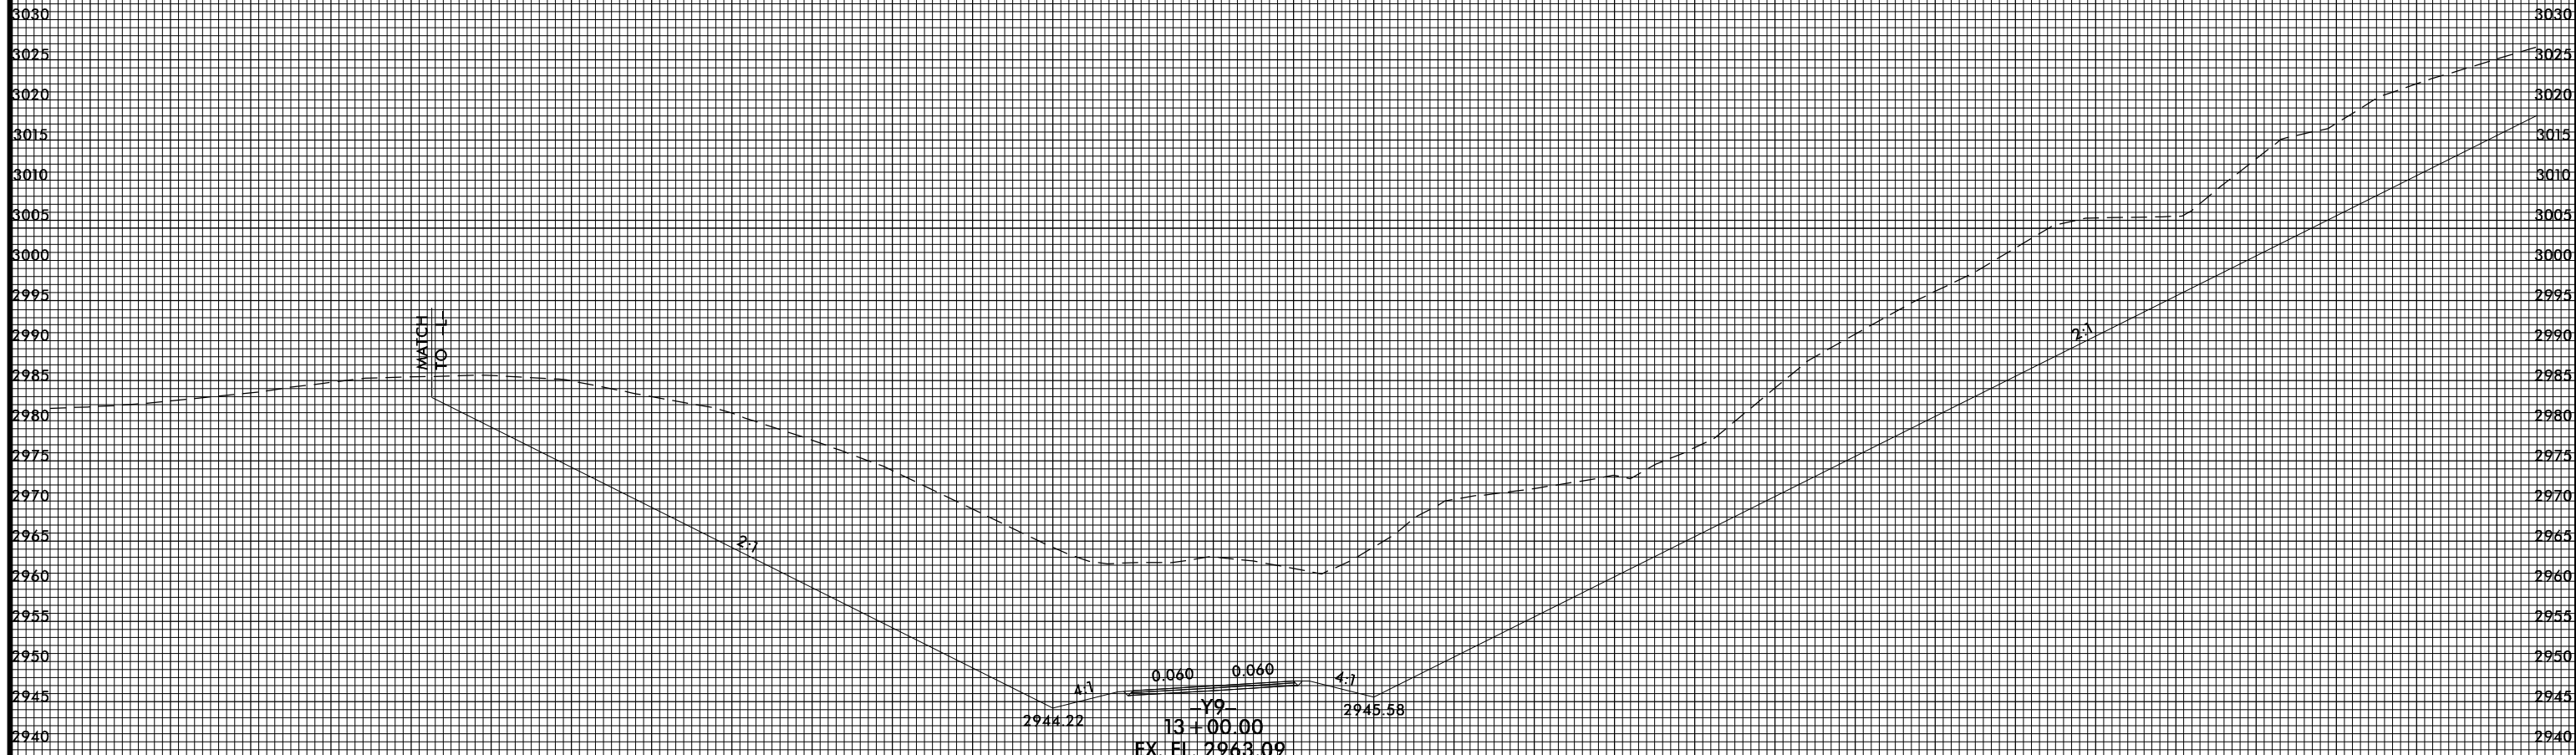

4/22/2015 5:54:13 PM  
USER: TLL/MACU