



8/23/99

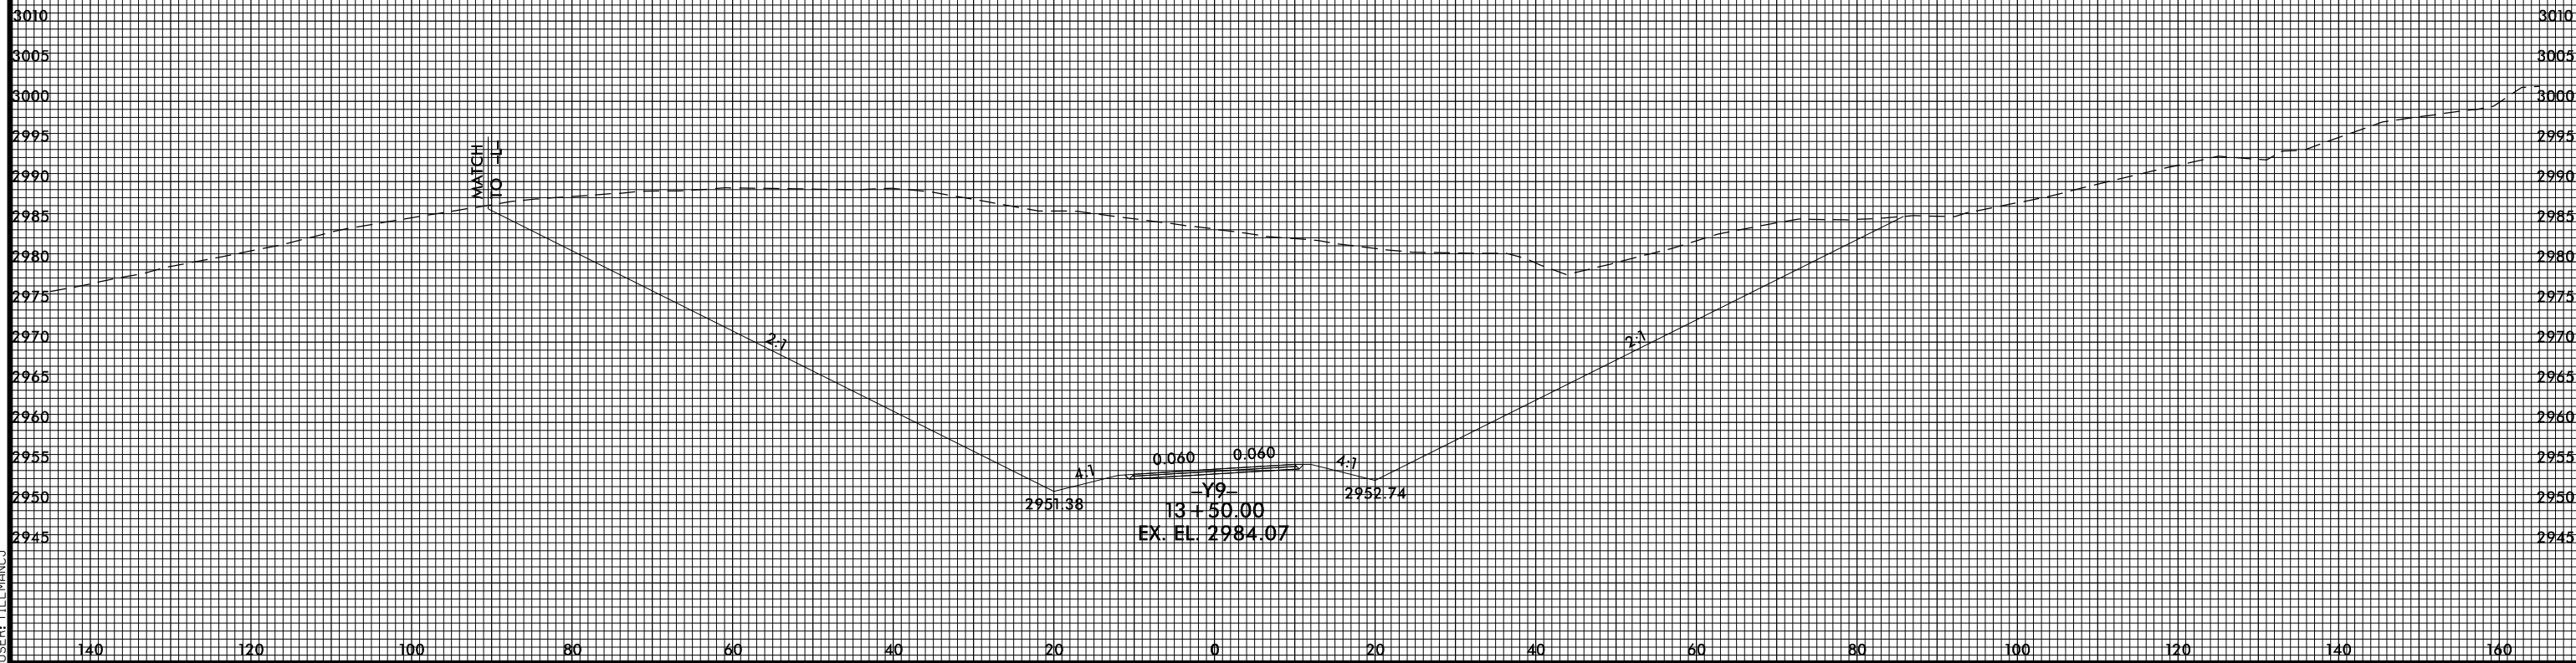

PROJ. REFERENCE NO.
R-2915B

SHEET NO.
X-127

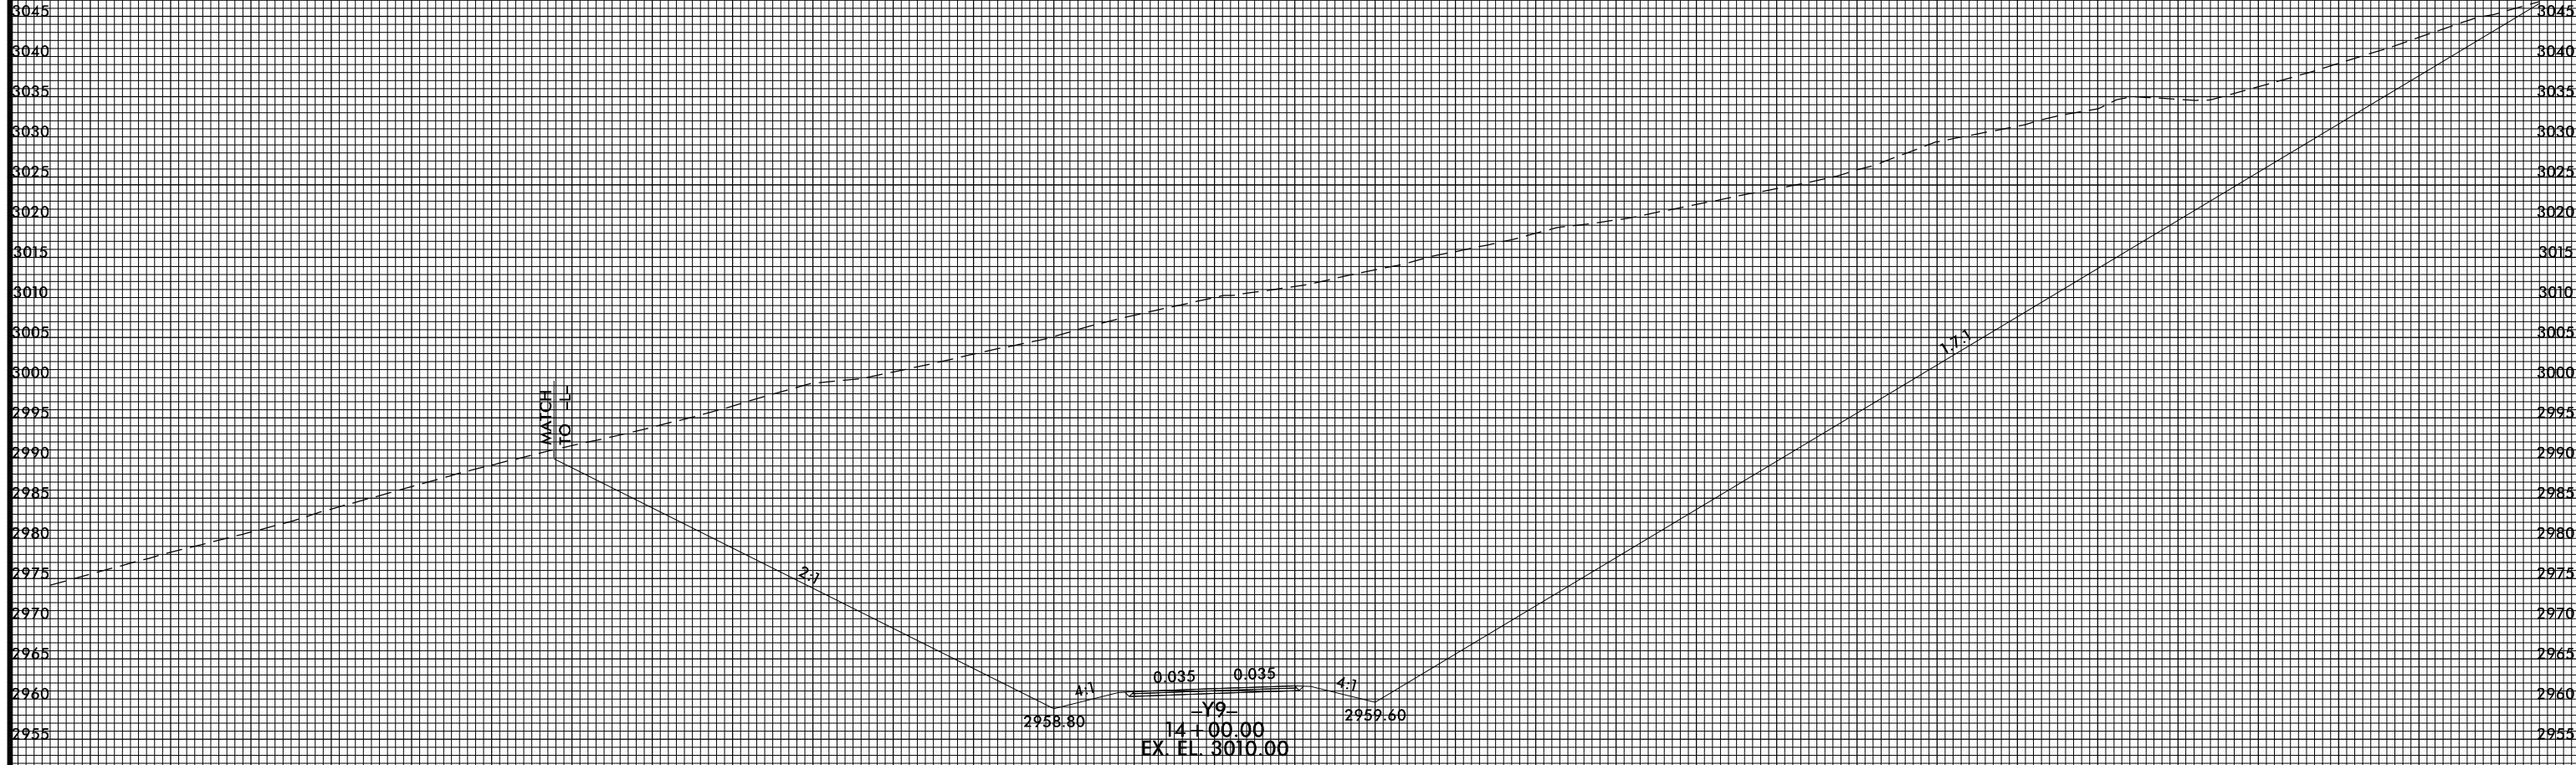

4/22/2015 5:54:14 PM
USER: TLL\MACU