

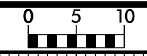


8/23/99

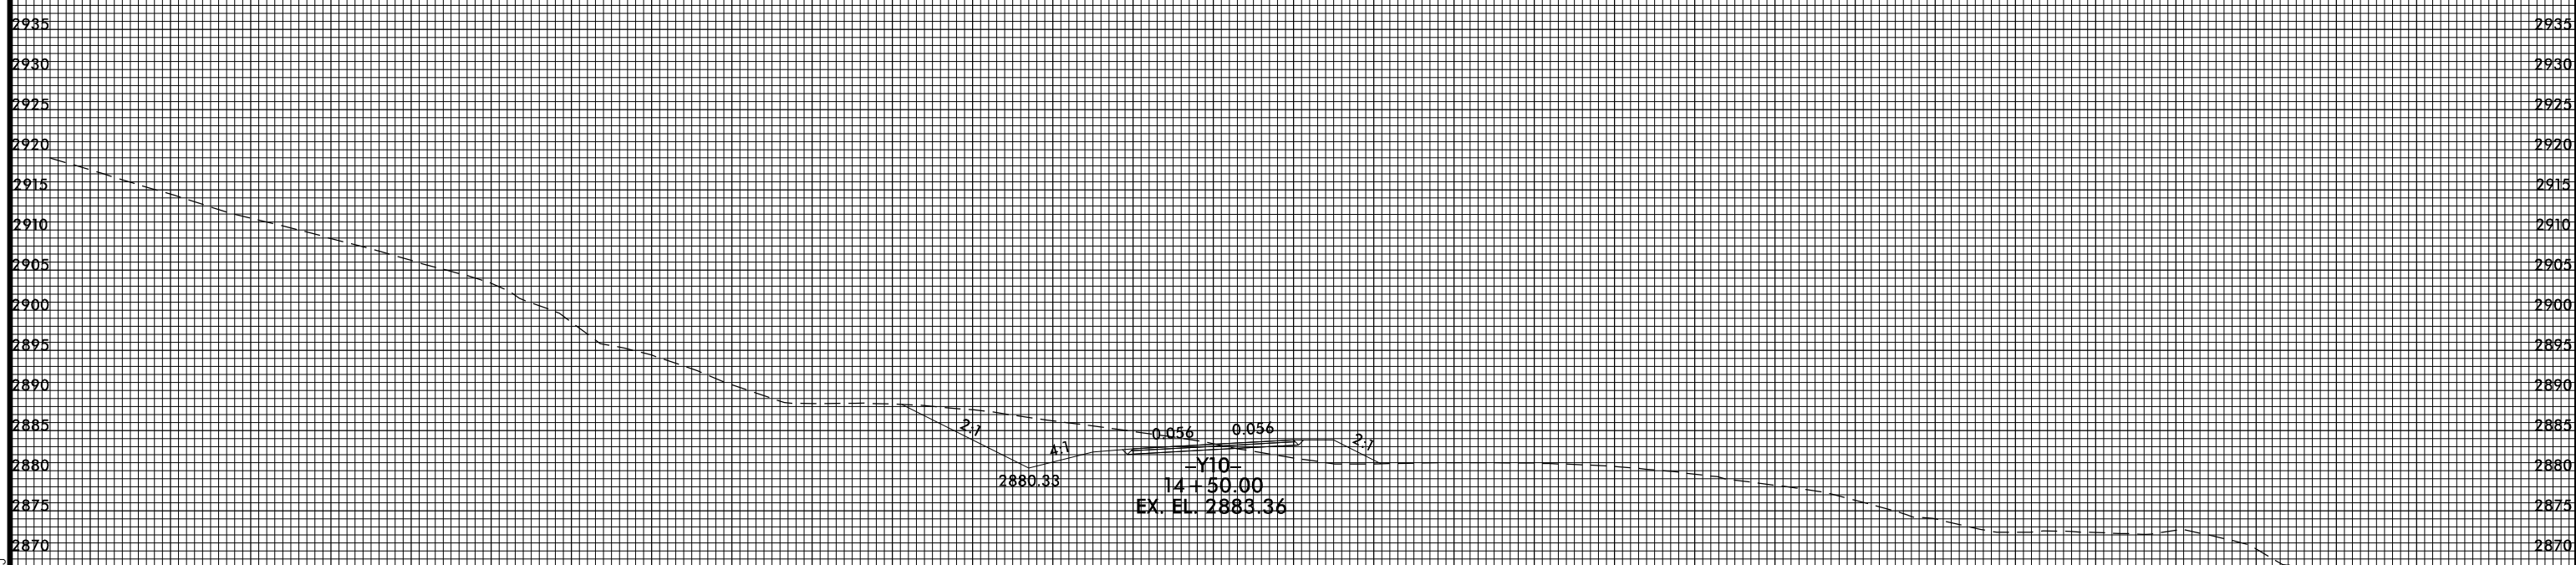

PROJ. REFERENCE NO.
R-2915B

SHEET NO.
X-133

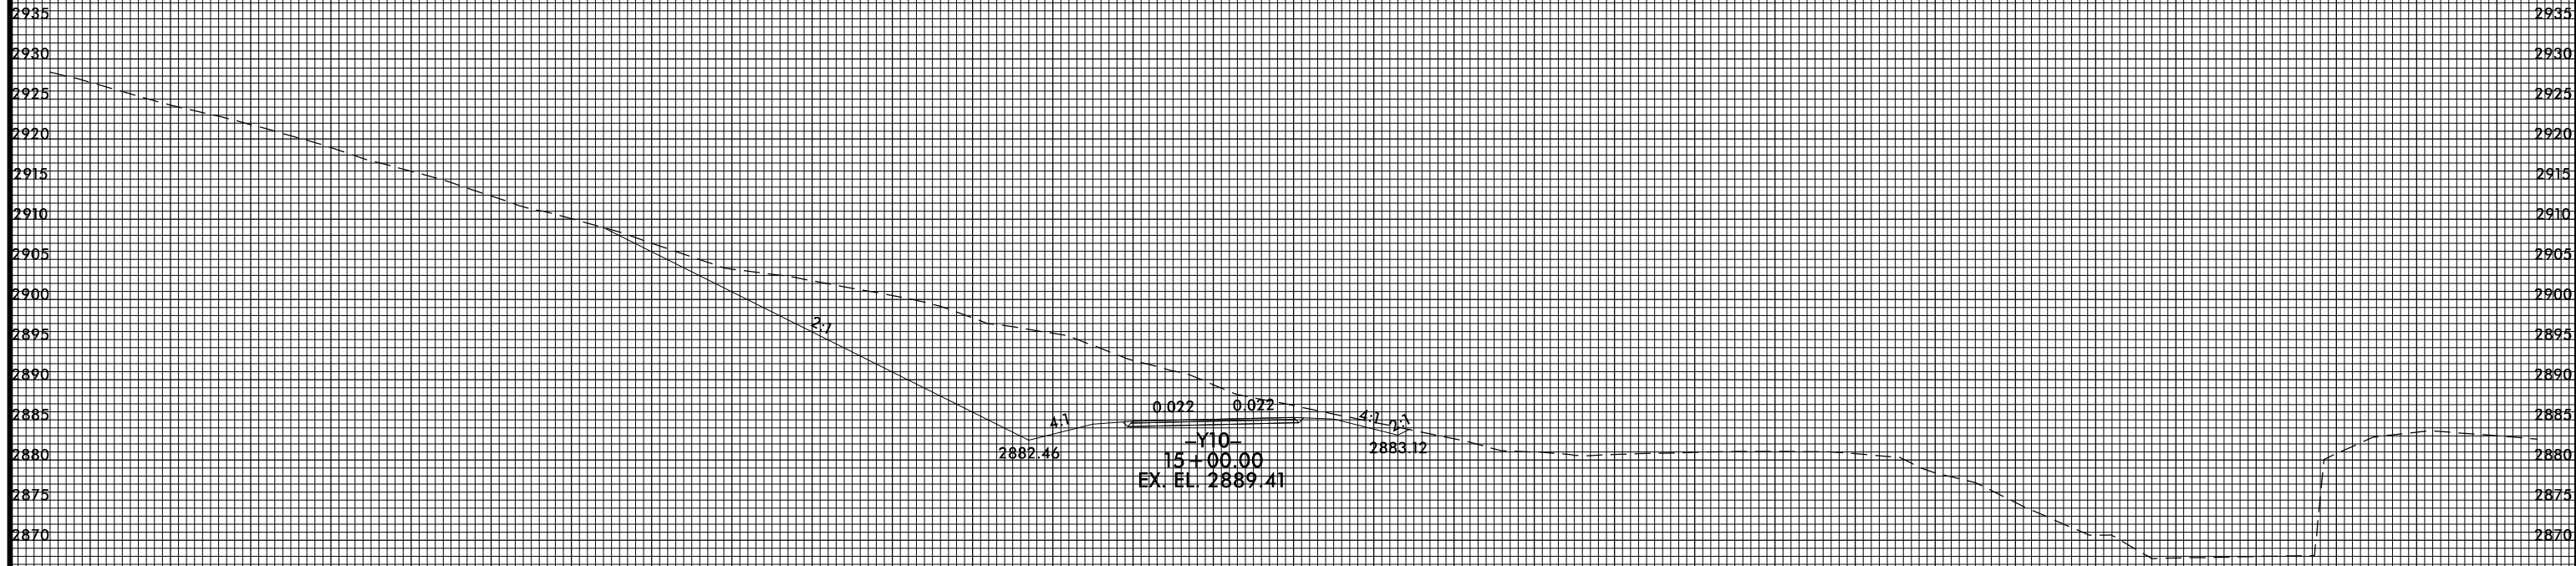

4/22/2015 5:54:26 PM
USER: TLL\MAC\...
Y10.dgn