


8/23/99

0 5 10	PROJ. REFERENCE NO. R-2915B	SHEET NO. X-137
--------	--------------------------------	--------------------

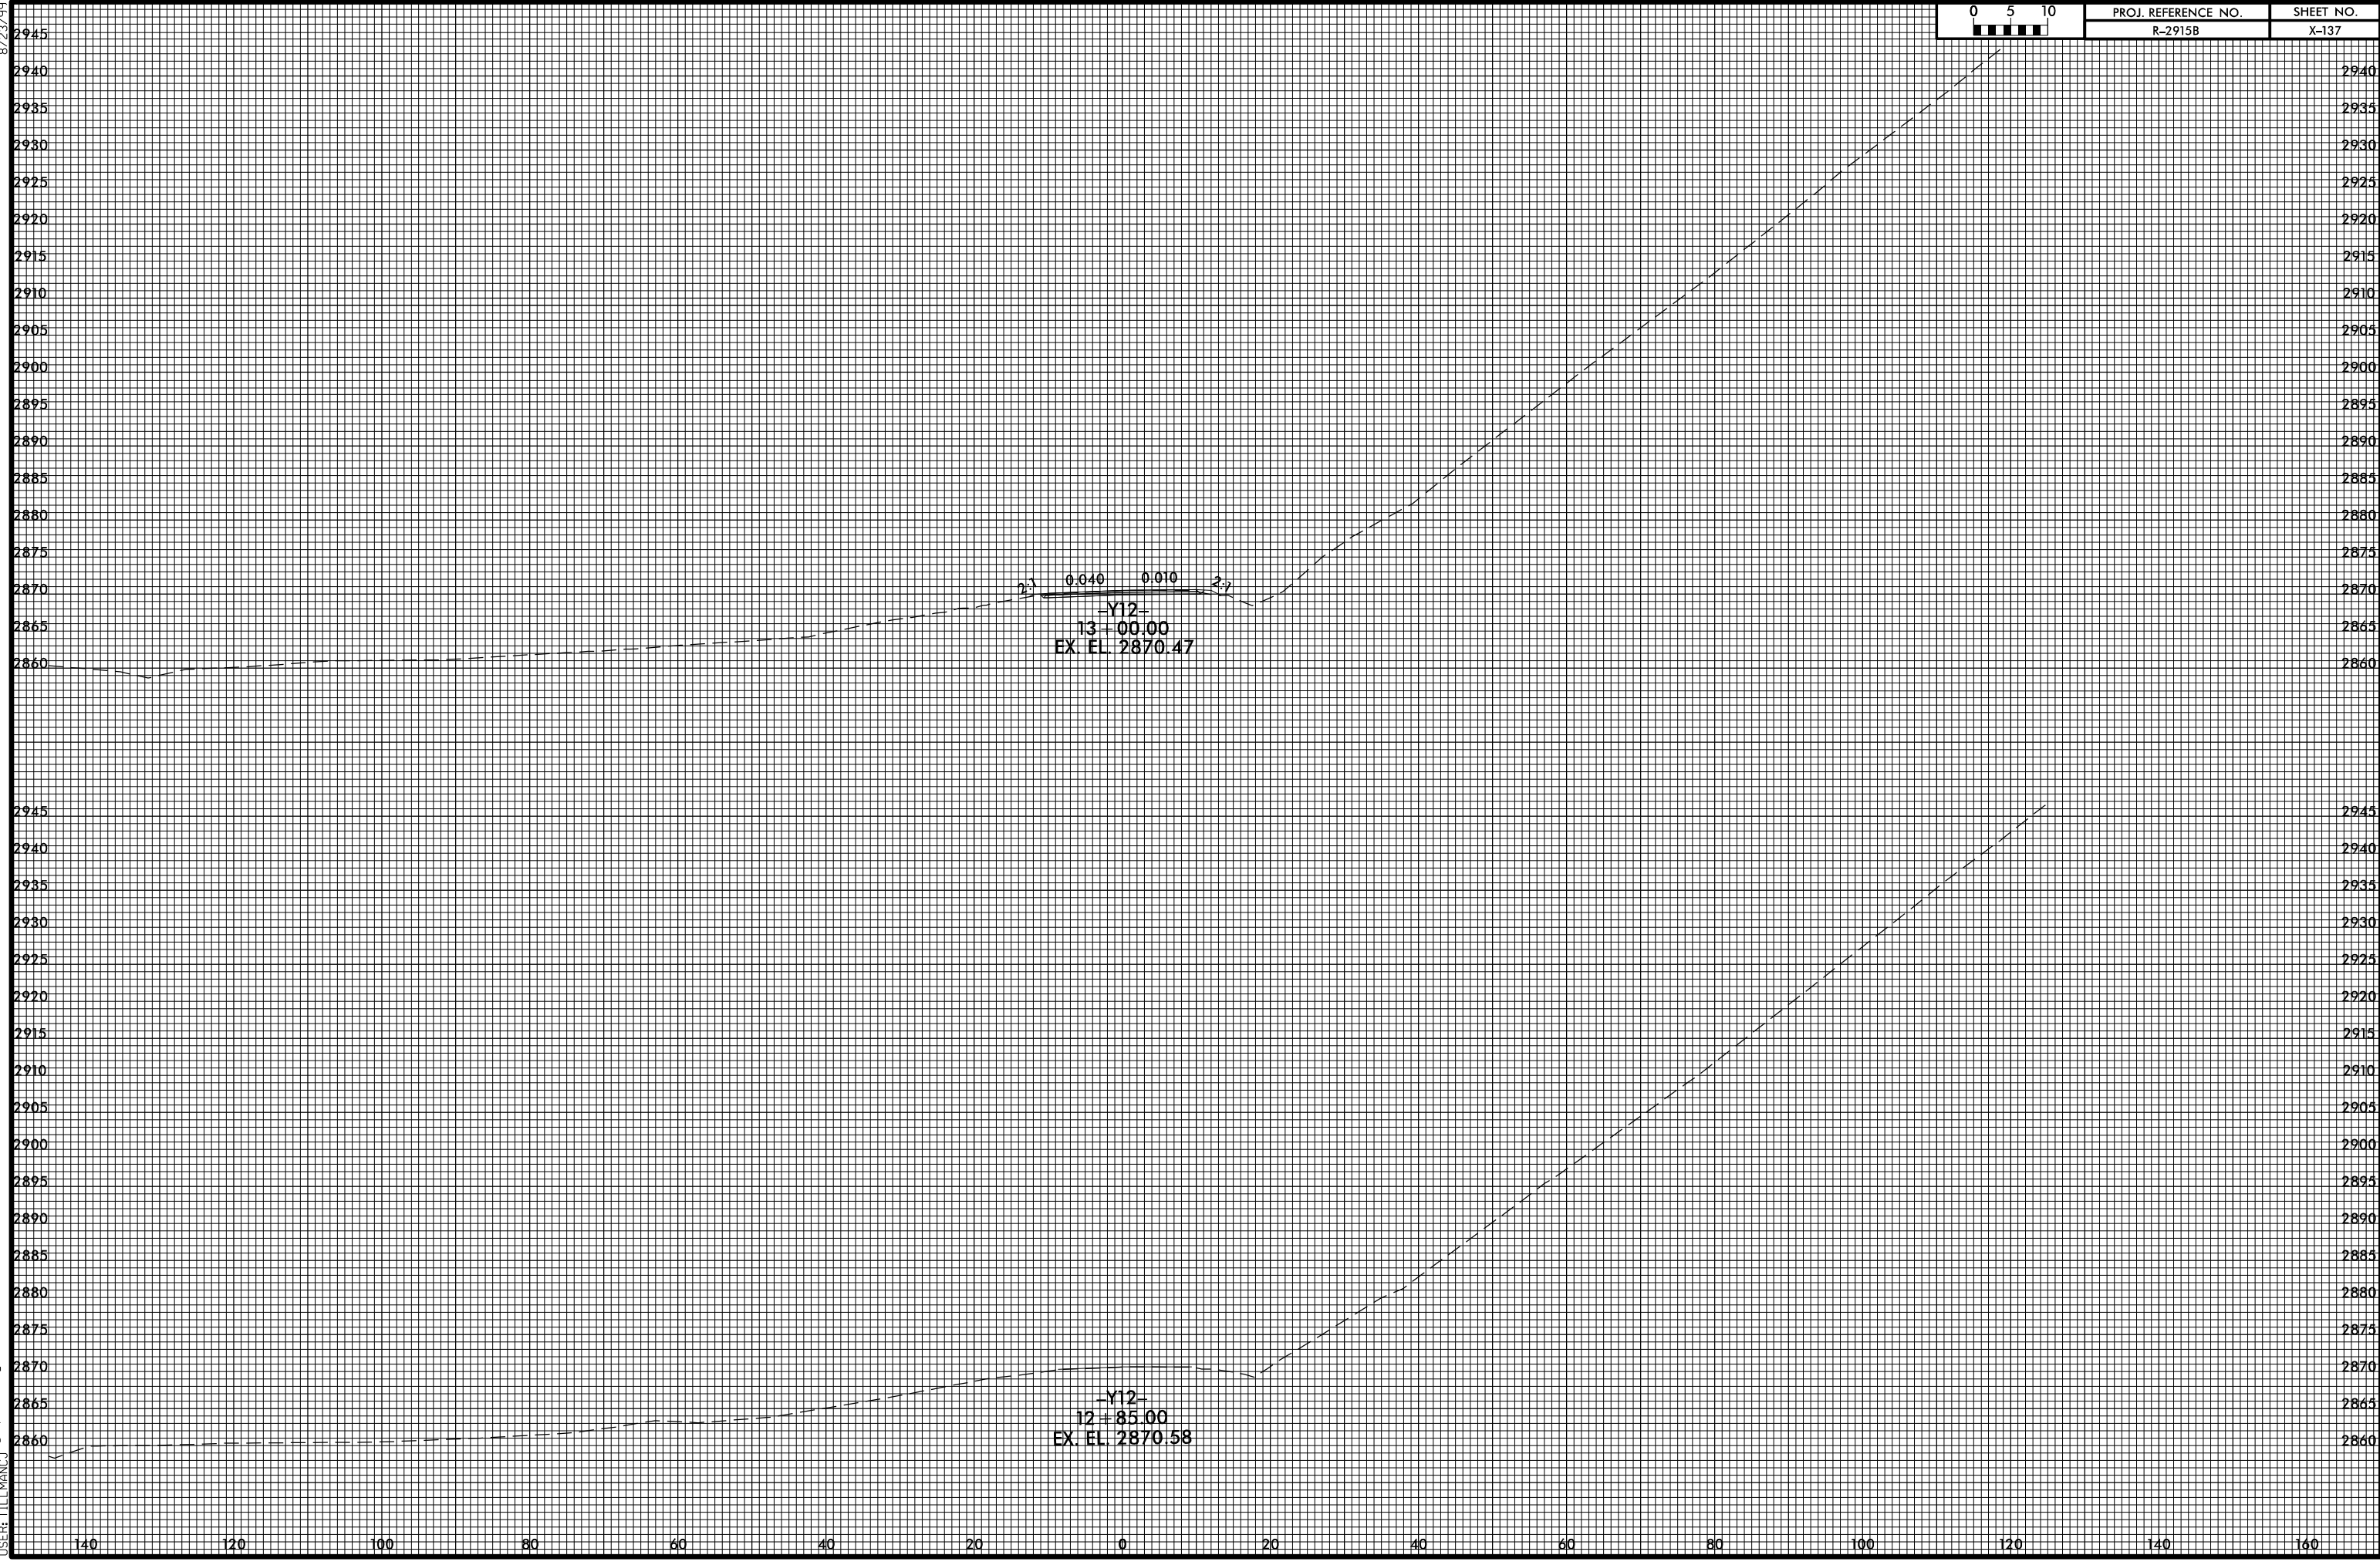

4/22/2015 5:54:33 PM
USER: TLL\MACU\TLL\TLL