
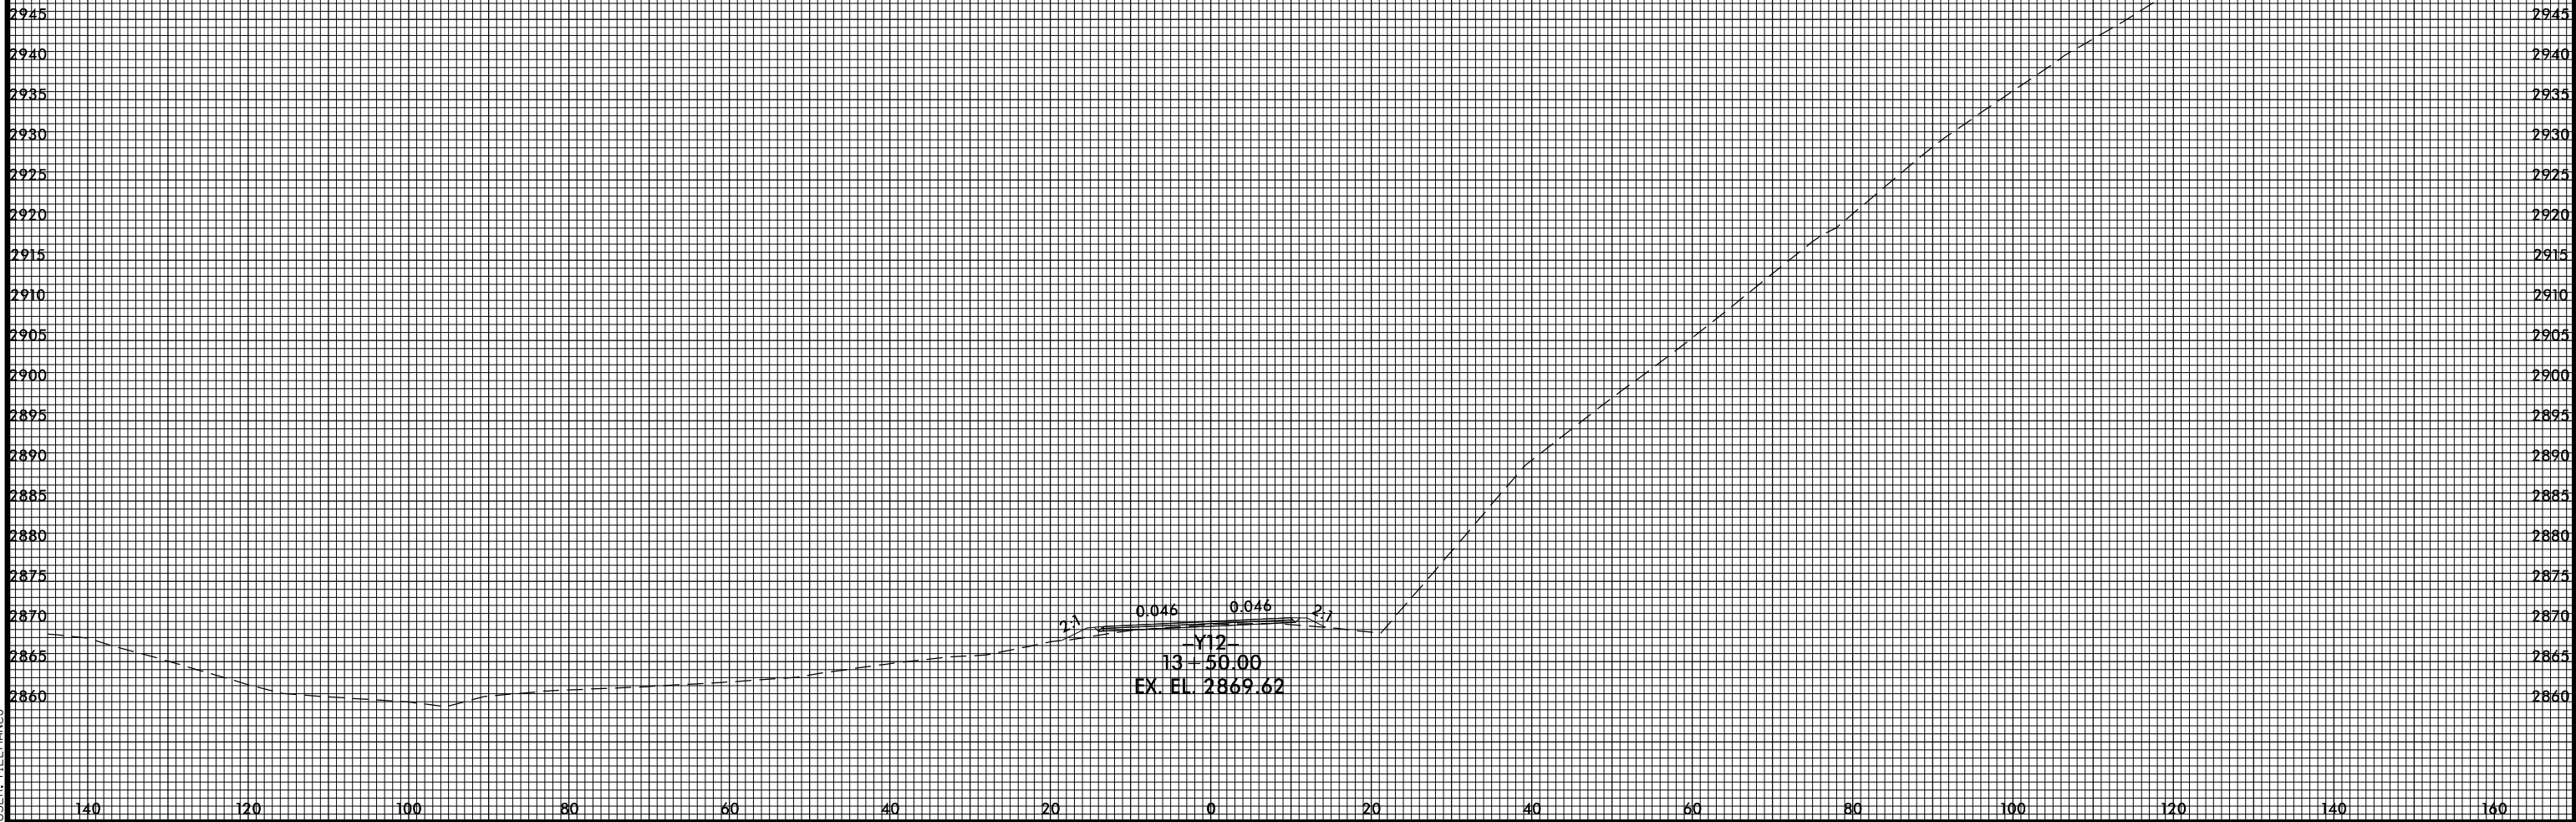


8/23/99

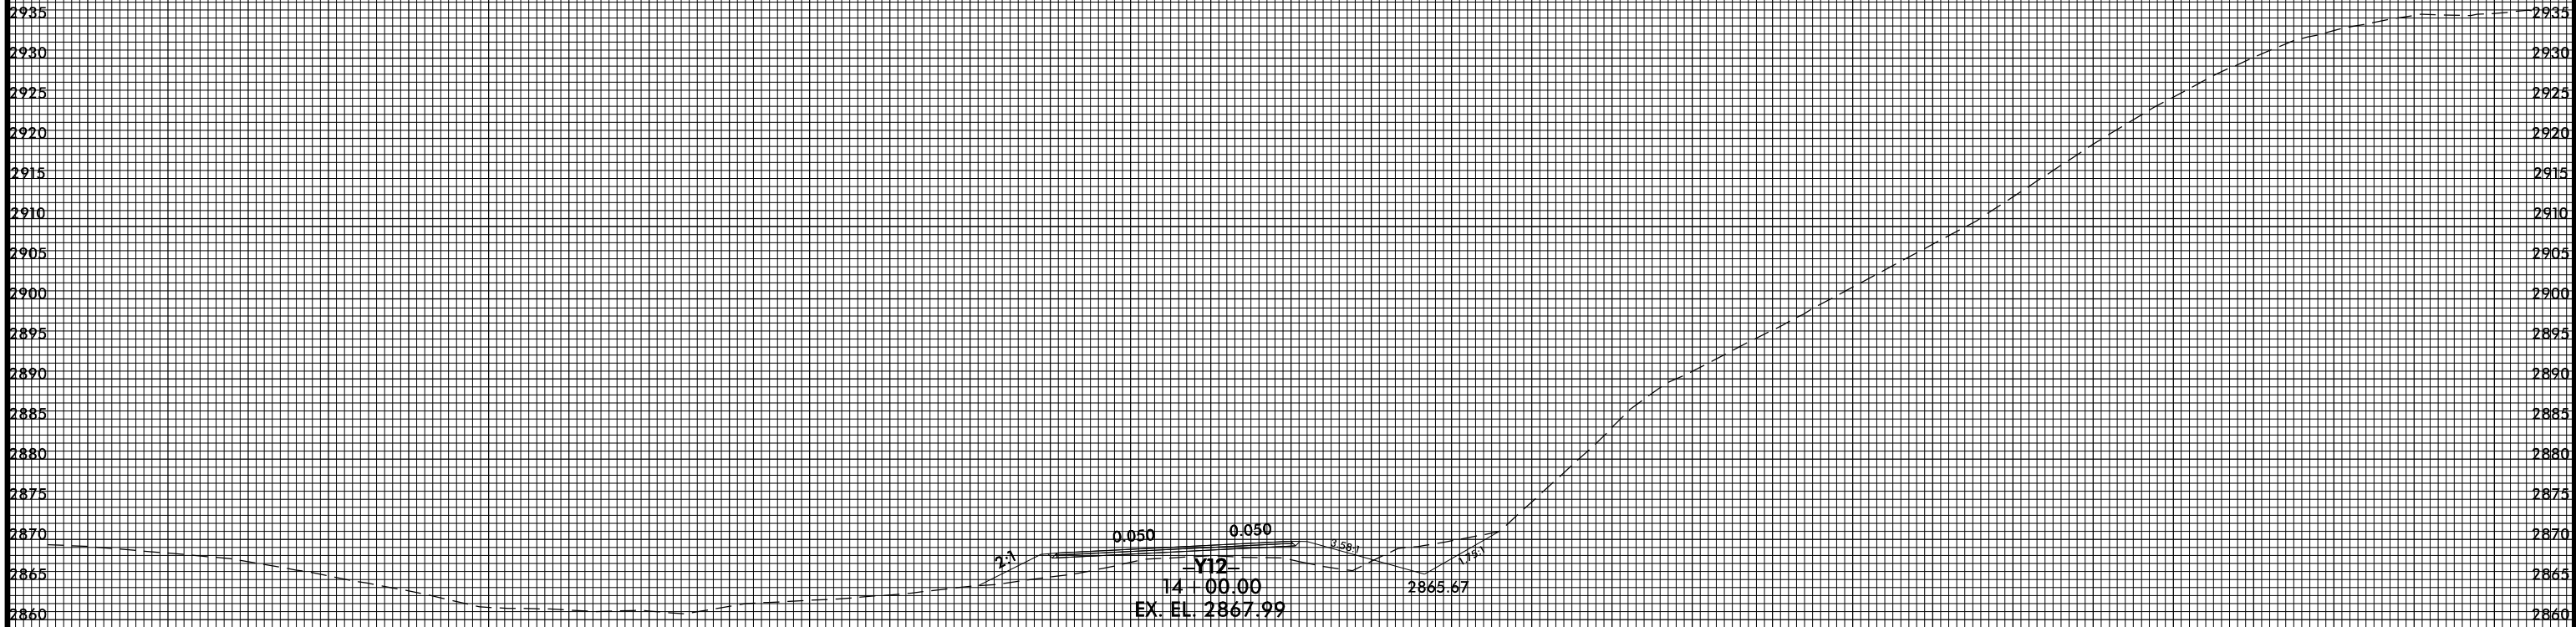

4/22/2015 5:54:41 PM
USER: JL12
FILE: ILLMANC\...