
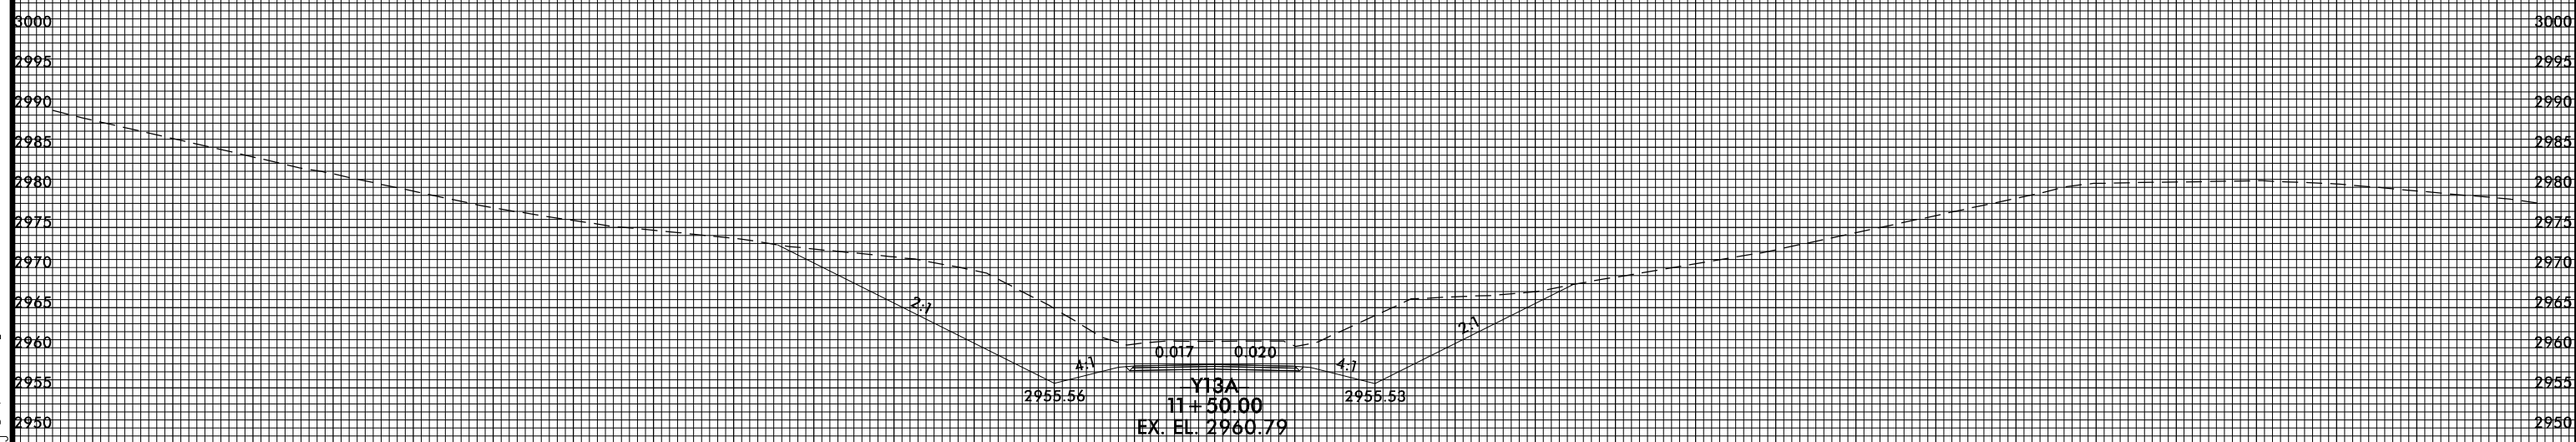
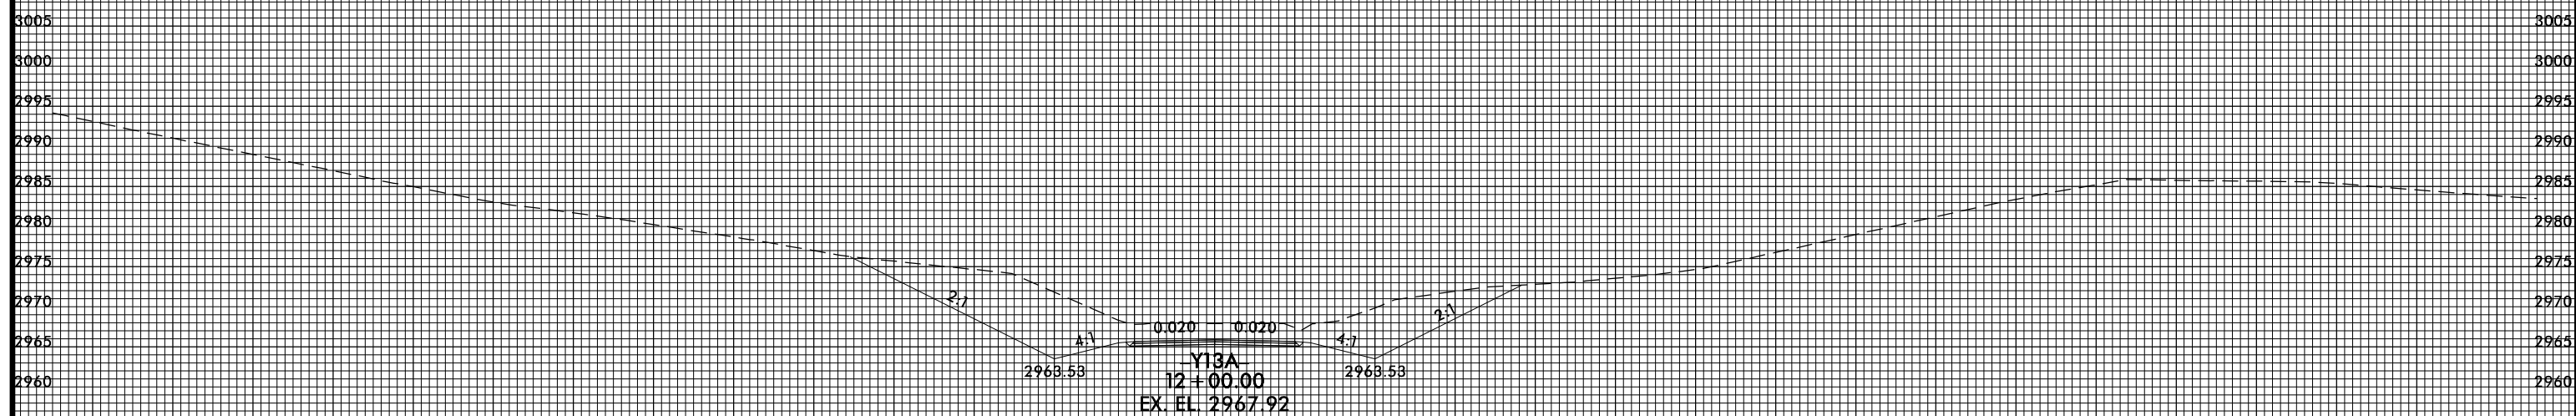


8/23/99

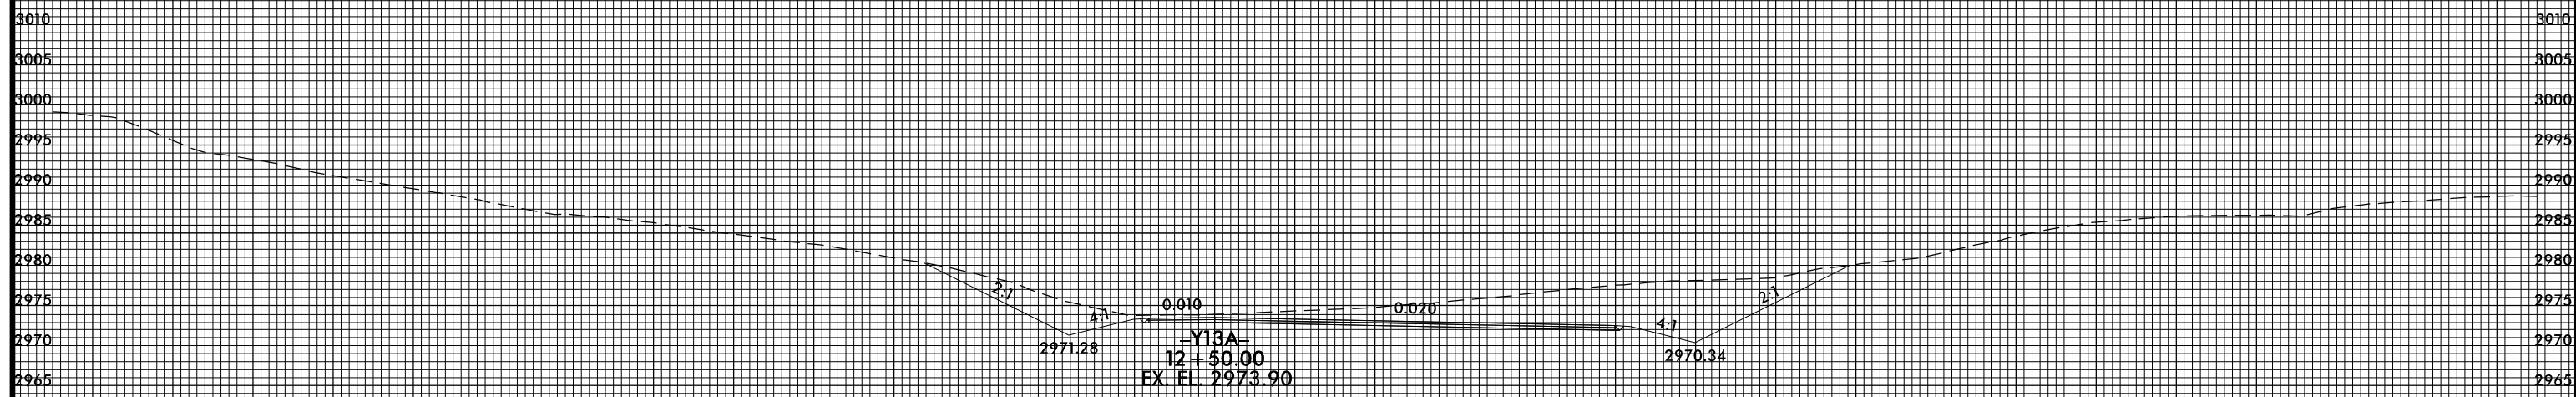

4/22/2015 5:54:53 PM
USER: TLL/MAC/C