


8/23/99



PROJ. REFERENCE NO.
R-2915B

SHEET NO.
X-144

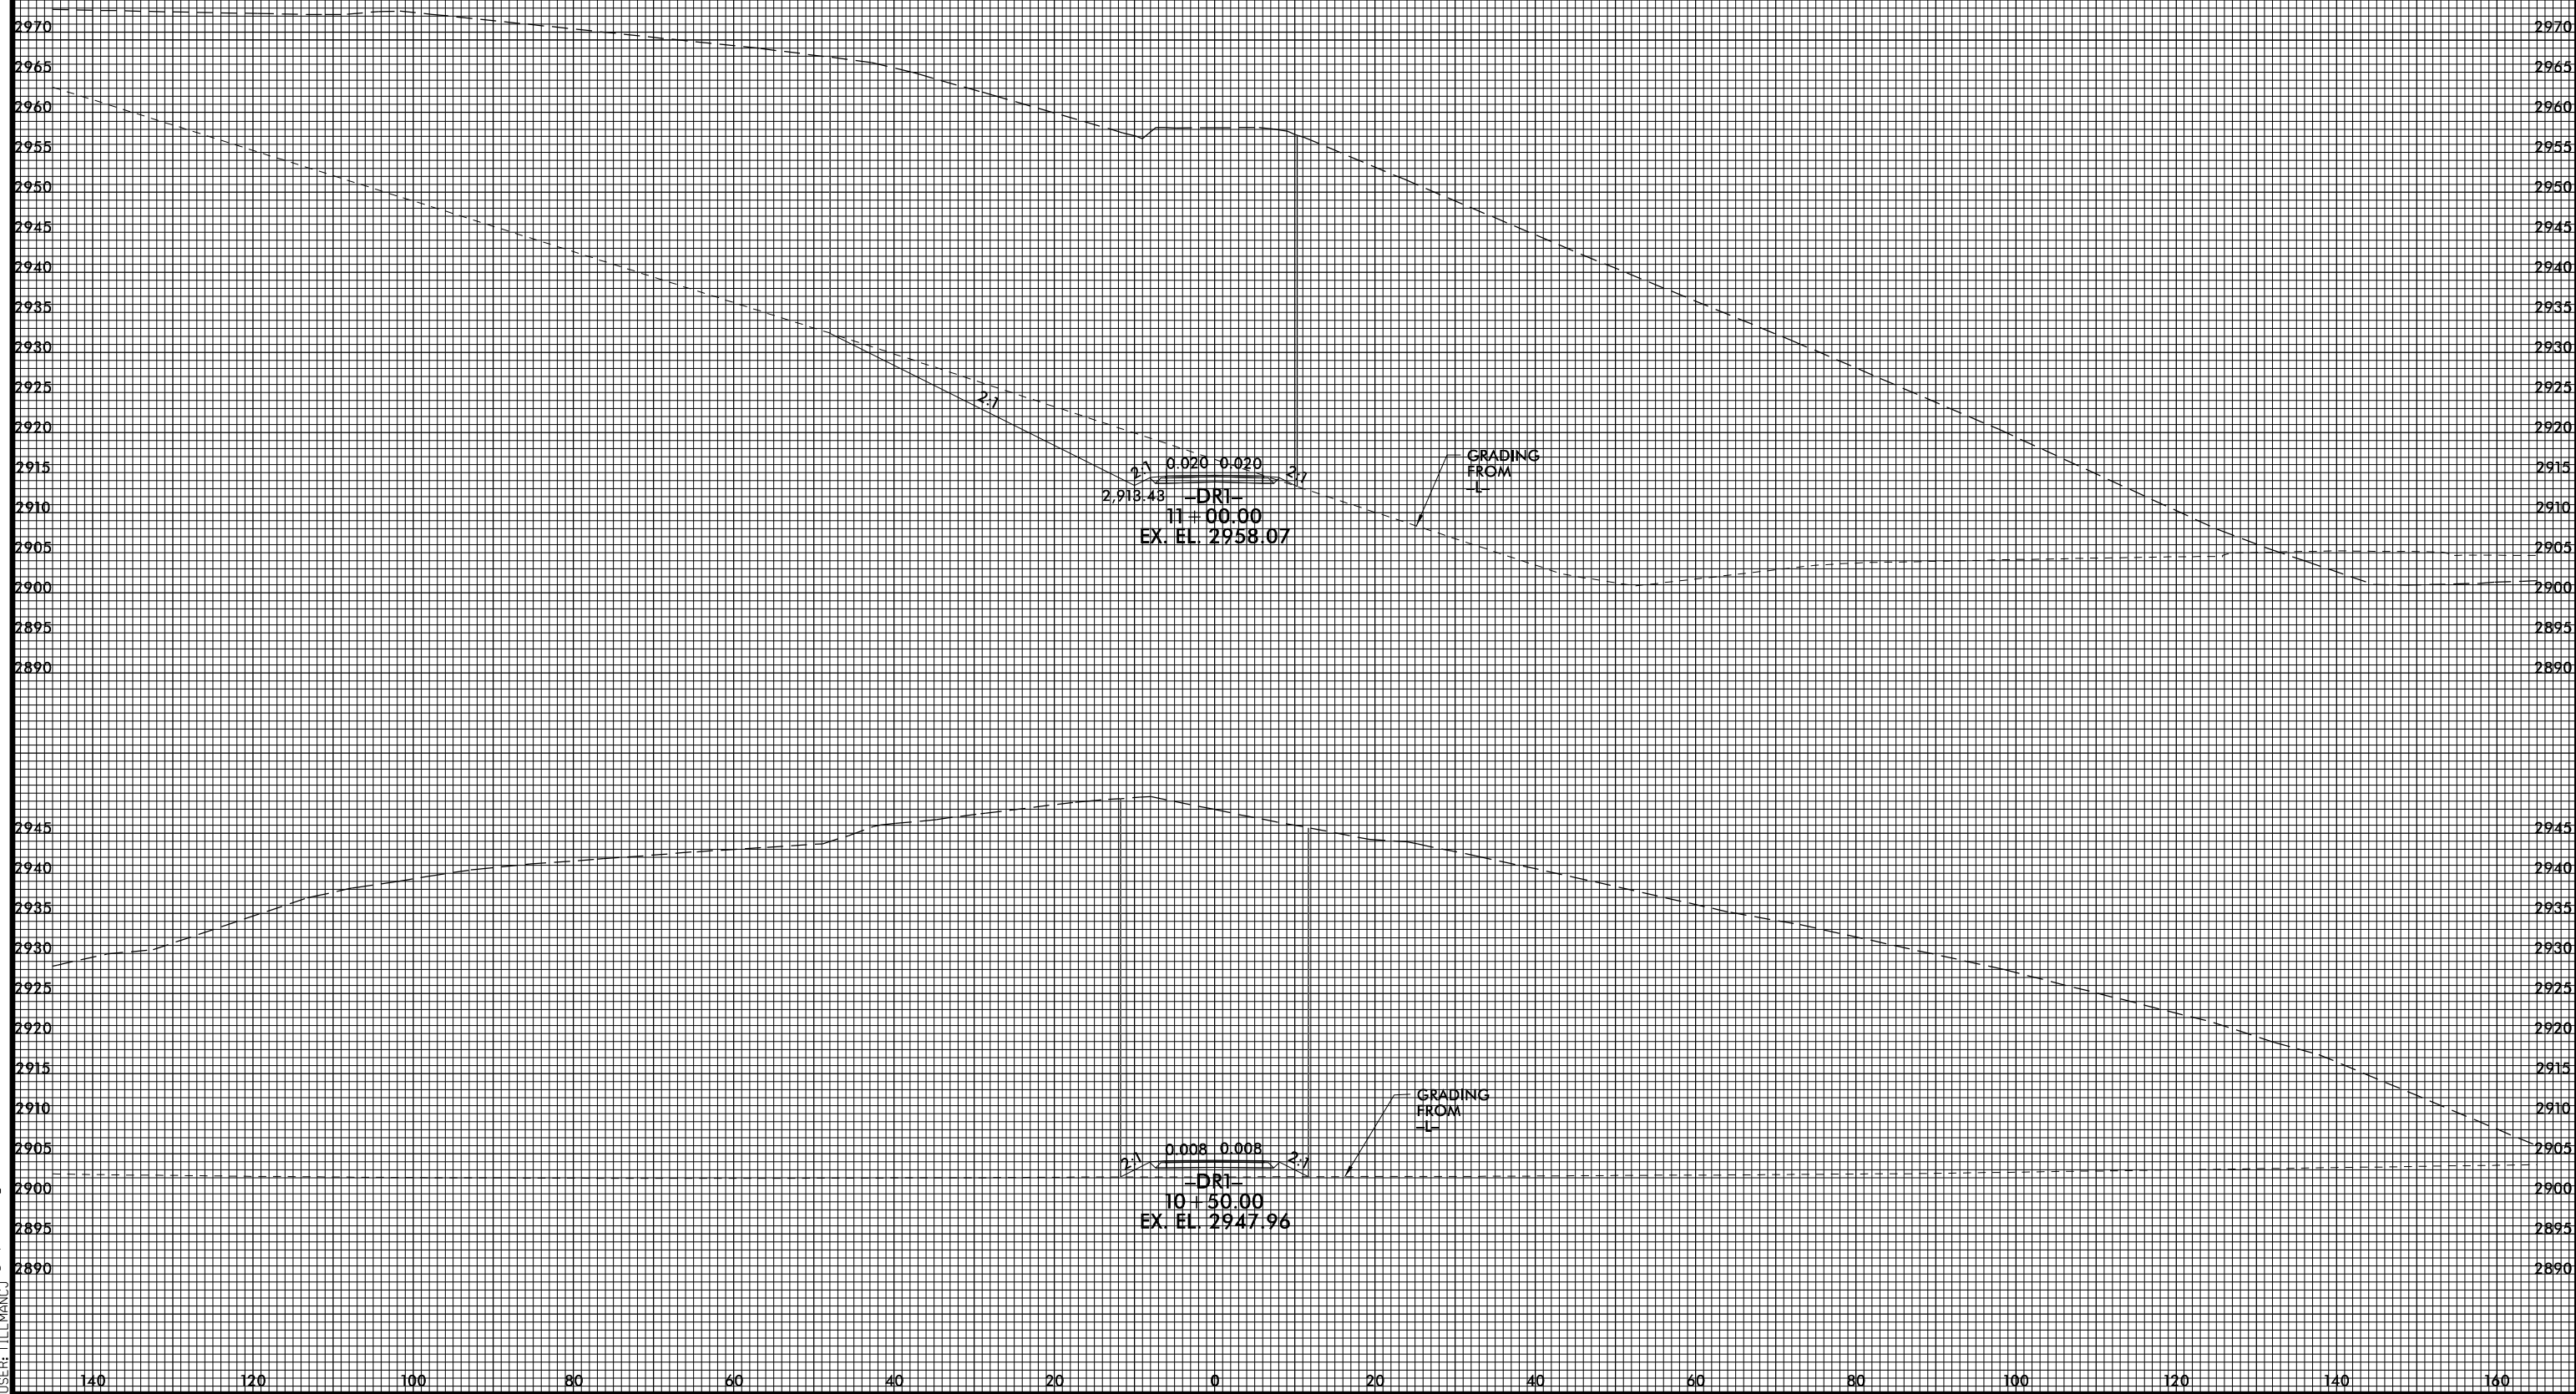

2.0 0.020 0.020 2.0
2.918.43 -DRI-
11+00.00
EX. EL. 2958.07

GRADING FROM L

2.0 0.008 0.008 2.0
-DRI-
10+50.00
EX. EL. 2947.96

GRADING FROM L

5/1/2005 2:10:00 PM
USER: TLL\MAUCO