


8/23/99



PROJ. REFERENCE NO.
R-2915B

SHEET NO.
X-147

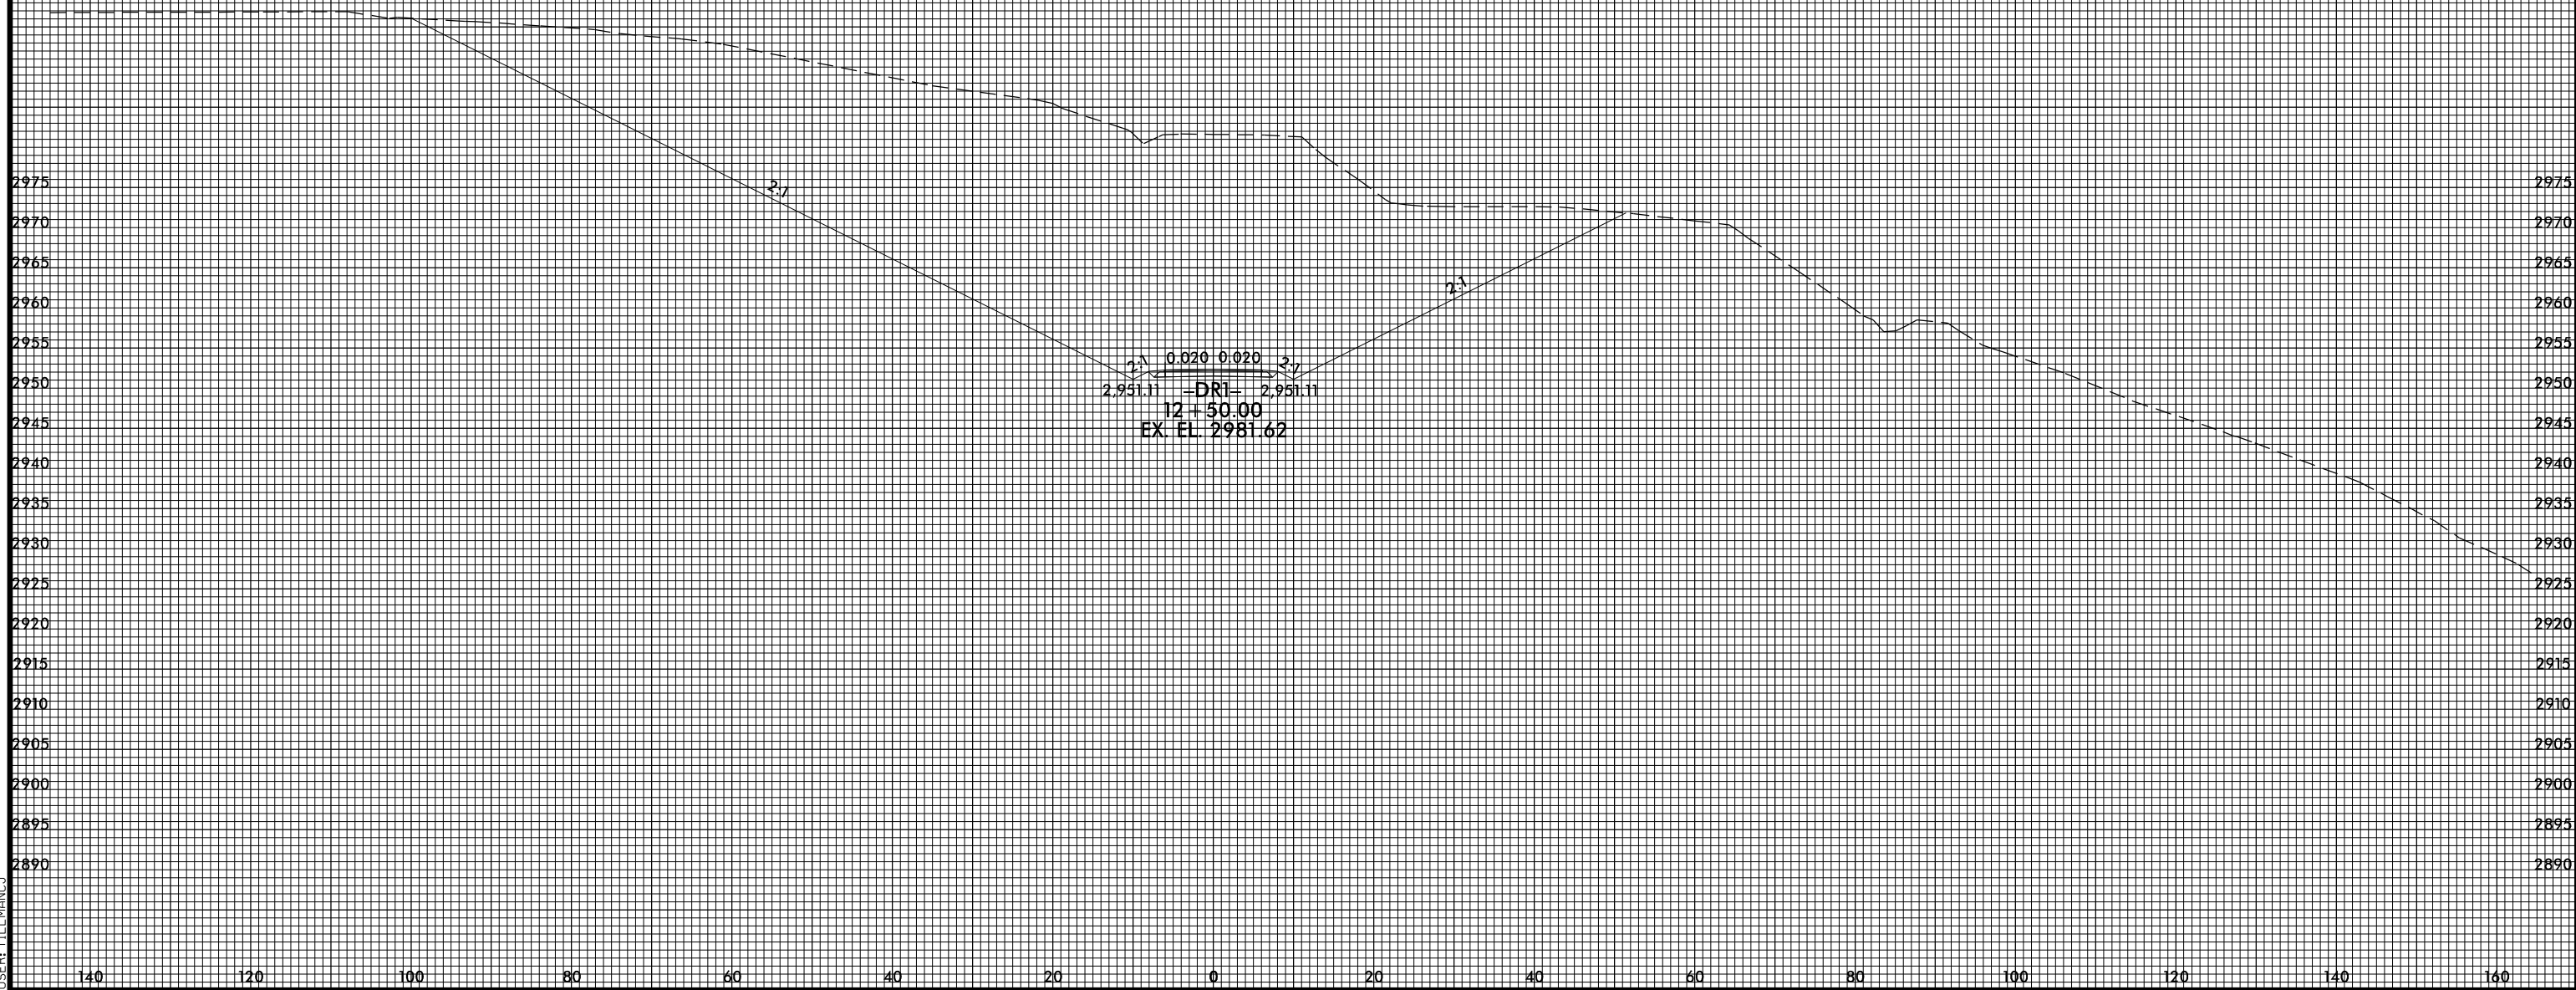

4/22/2015 5:55:03 PM
USER: TLL\MACU