
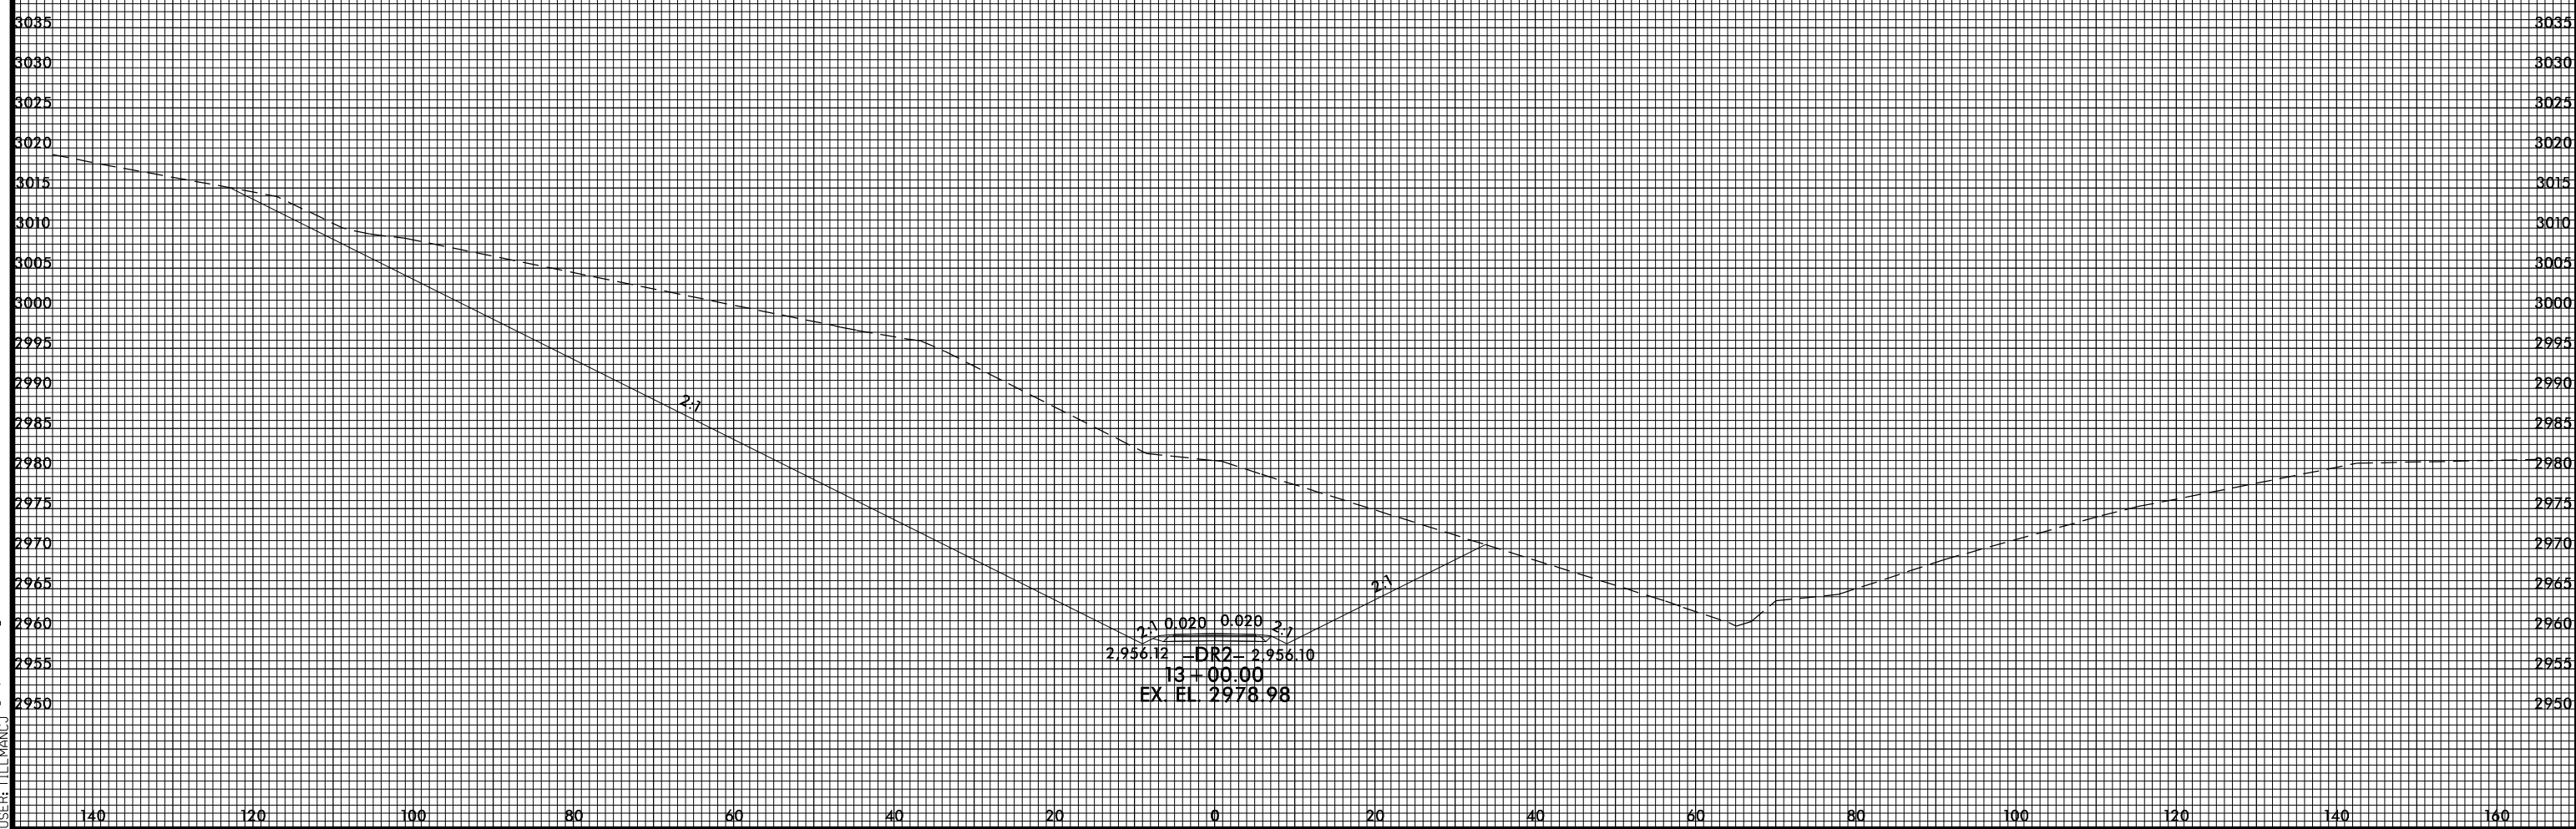


8/23/99

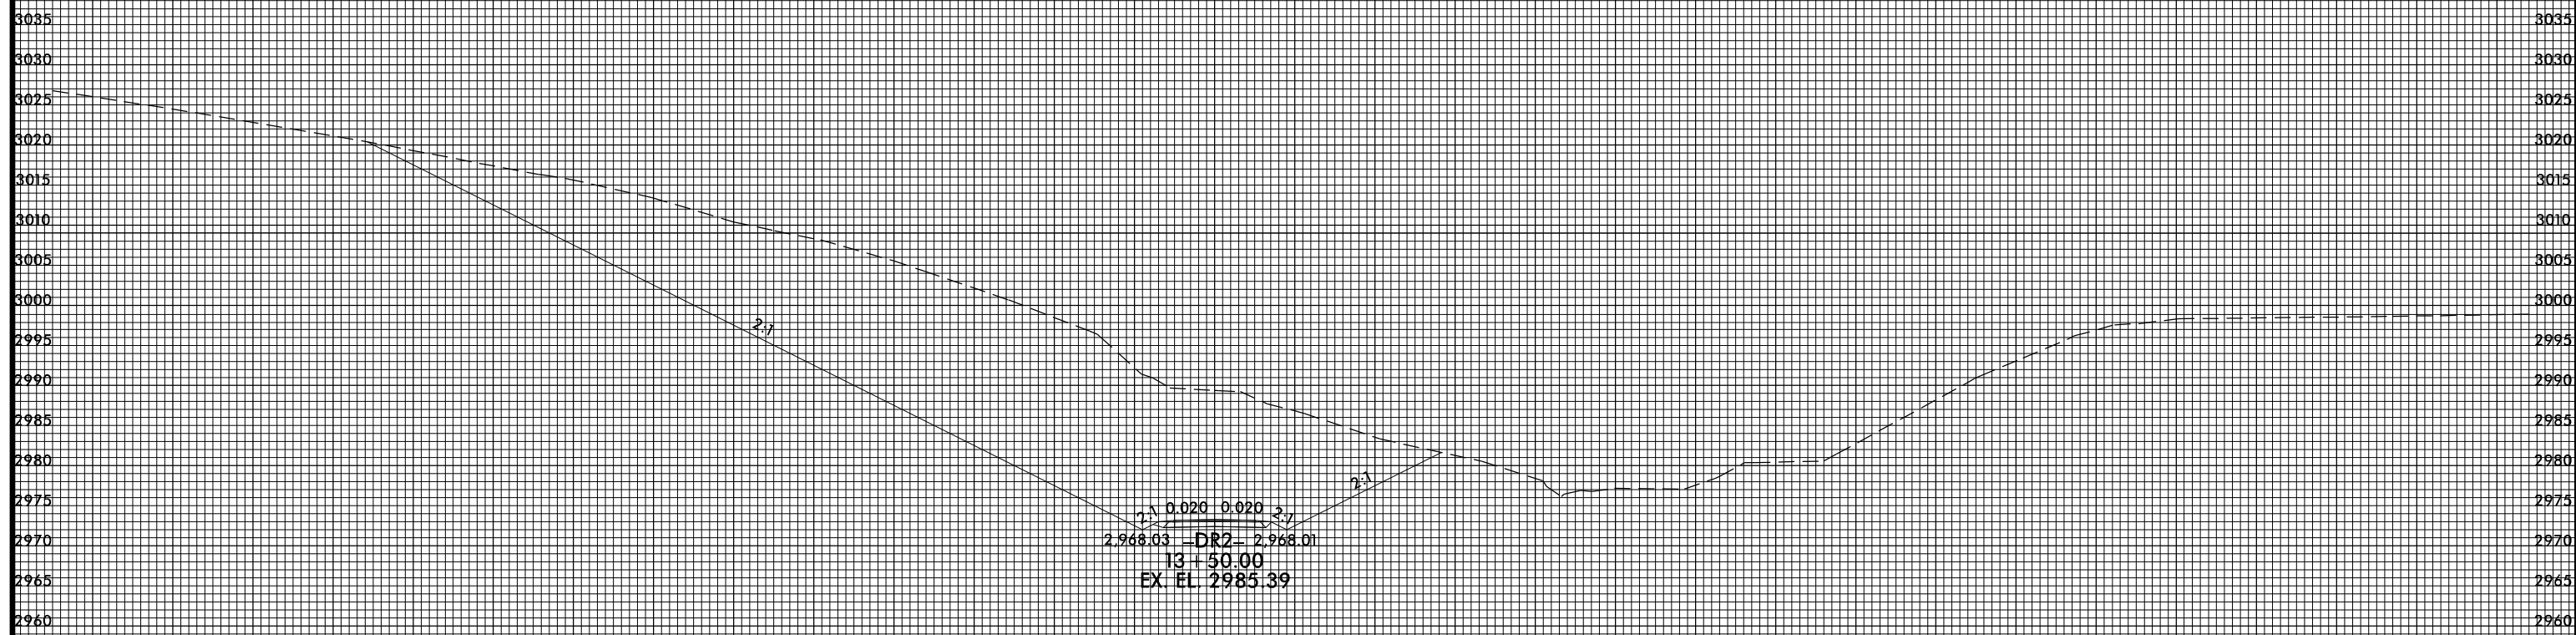

4/22/2015 5:55:16 PM  
USER: TLL\MAC\J...