



8/23/99

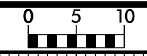

PROJ. REFERENCE NO.
R-2915B

SHEET NO.
X-157

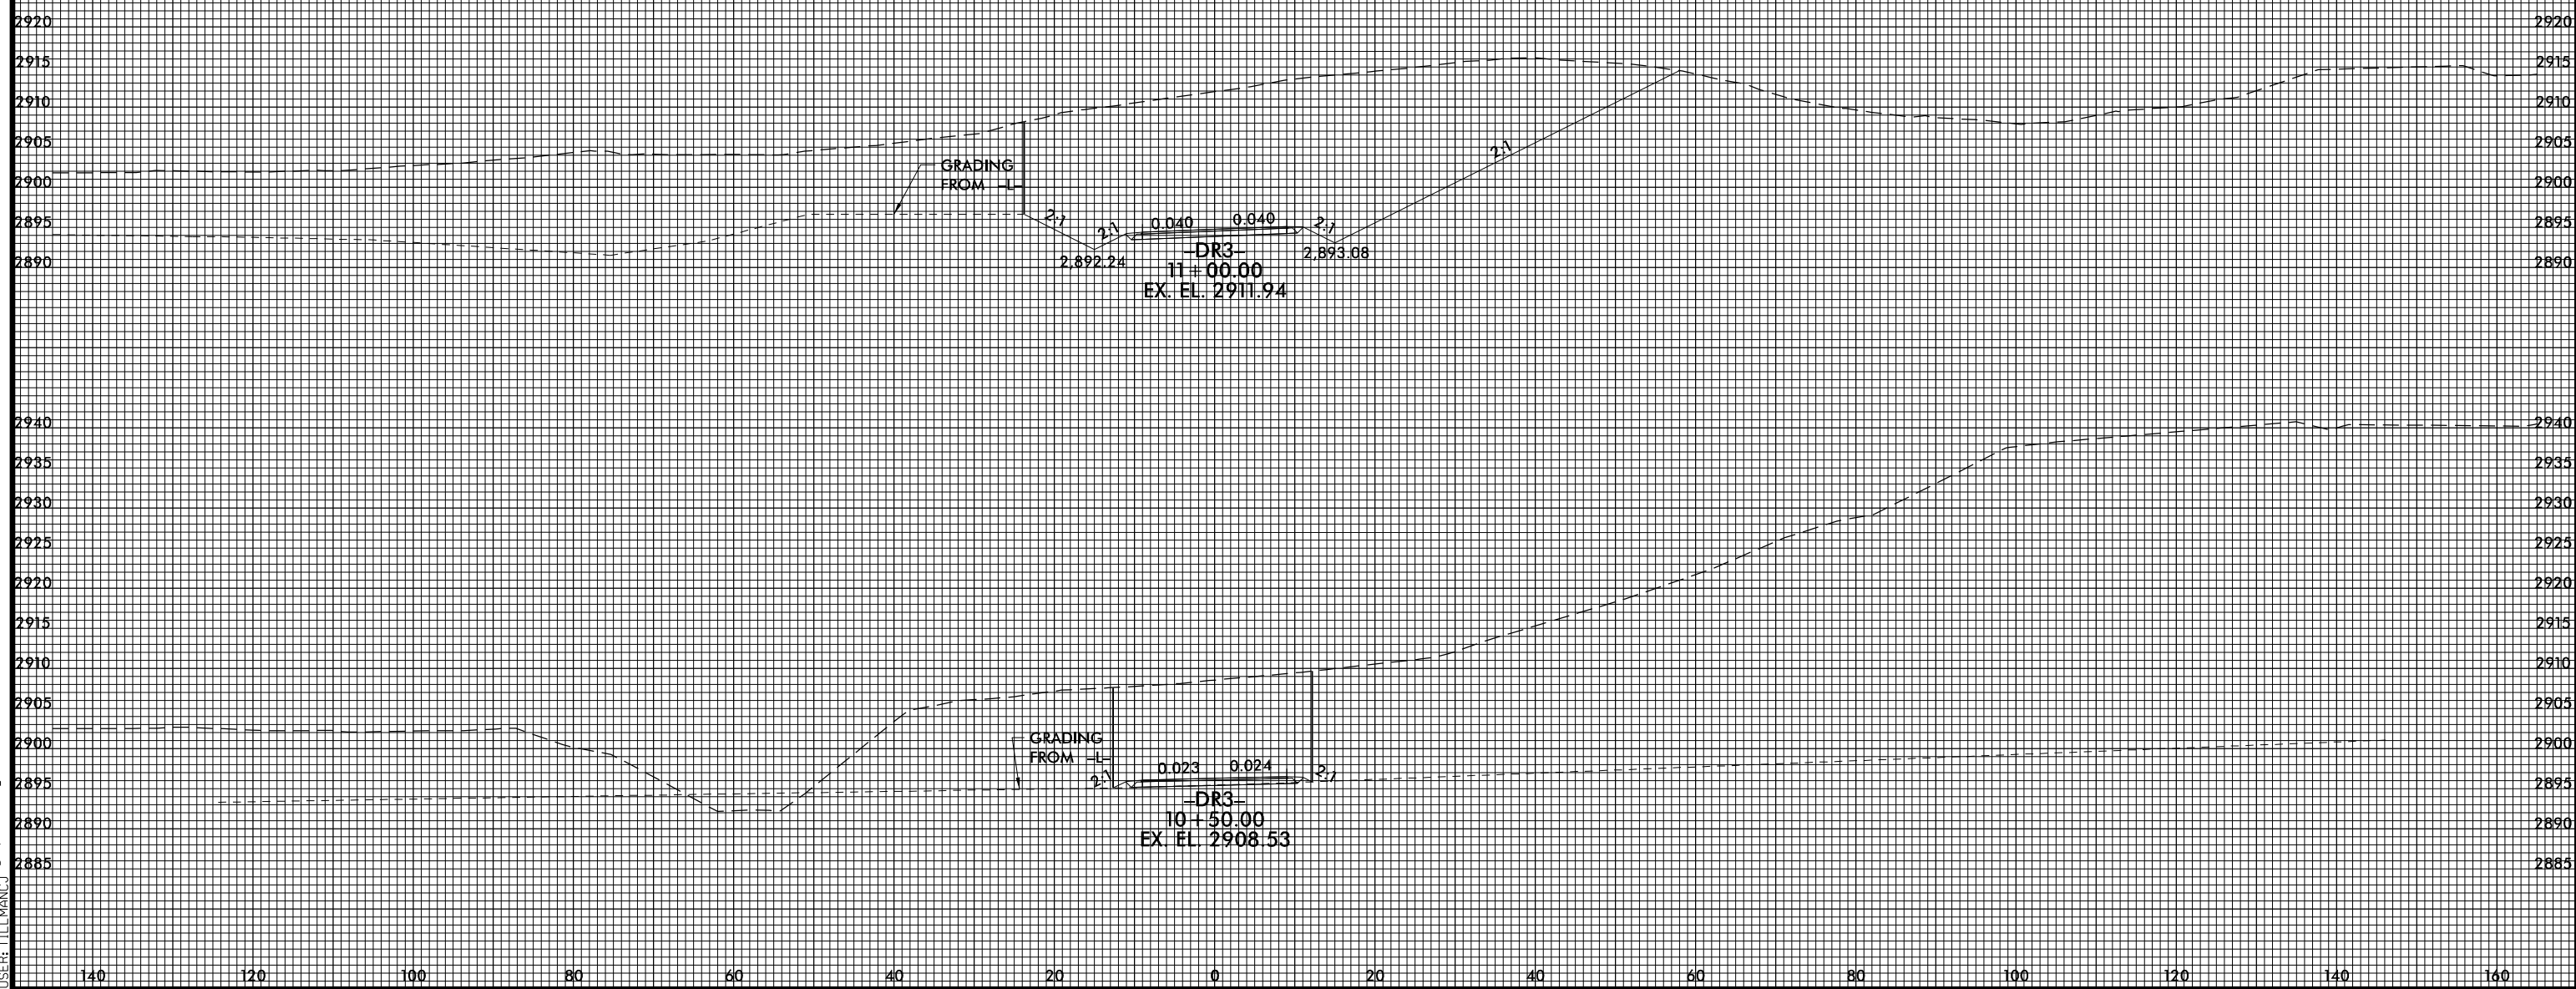

4/22/2015 12:09:03 PM
USER: TLL\MACU